


Appendix C1g
Preferred Alternative - Shared Use Path Plan

TABLE OF CONTENTS
 SHEET TITLE

SHEET NO.	DRAWING NO.	SHEET TITLE
PW300	SANDRESM1-PW300-00.DWG	SHARED USE PATH PLAN SEGMENT 1 - REACH A STA. 9+06 - 16+96
PW301	SANDRESM1-PW301-00.DWG	SHARED USE PATH PLAN SEGMENT 1 - REACH B STA. 16+96 - 23+86
PW313	SANDRESM1-PW313-00.DWG	SHARED USE PATH PLAN SEGMENT 5 - REACH N STA. 111+72 - 120+87
PW314	SANDRESM1-PW314-00.DWG	SHARED USE PATH PLAN SEGMENT 5 - REACH O STA. 120+87 - 128+83
PW315	SANDRESM1-PW315-00.DWG	SHARED USE PATH PLAN SEGMENT 6 - REACH Q STA. 128+83 - 136+21
PW420	SANDRESM1-PW420-00.DWG	SHARED USE PATH PROFILE WEST EDGE SEGMENT 5 - REACH N
PW421	SANDRESM1-PW421-00.DWG	SHARED USE PATH PROFILE EAST EDGE SEGMENT 5 - REACH N
PW422	SANDRESM1-PW422-00.DWG	SHARED USE PATH PROFILE WEST EDGE SEGMENTS 5 & 6 - REACHES O & Q
PW423	SANDRESM1-PW423-00.DWG	SHARED USE PATH PROFILE EAST EDGE SEGMENTS 5 & 6 - REACHES O & Q

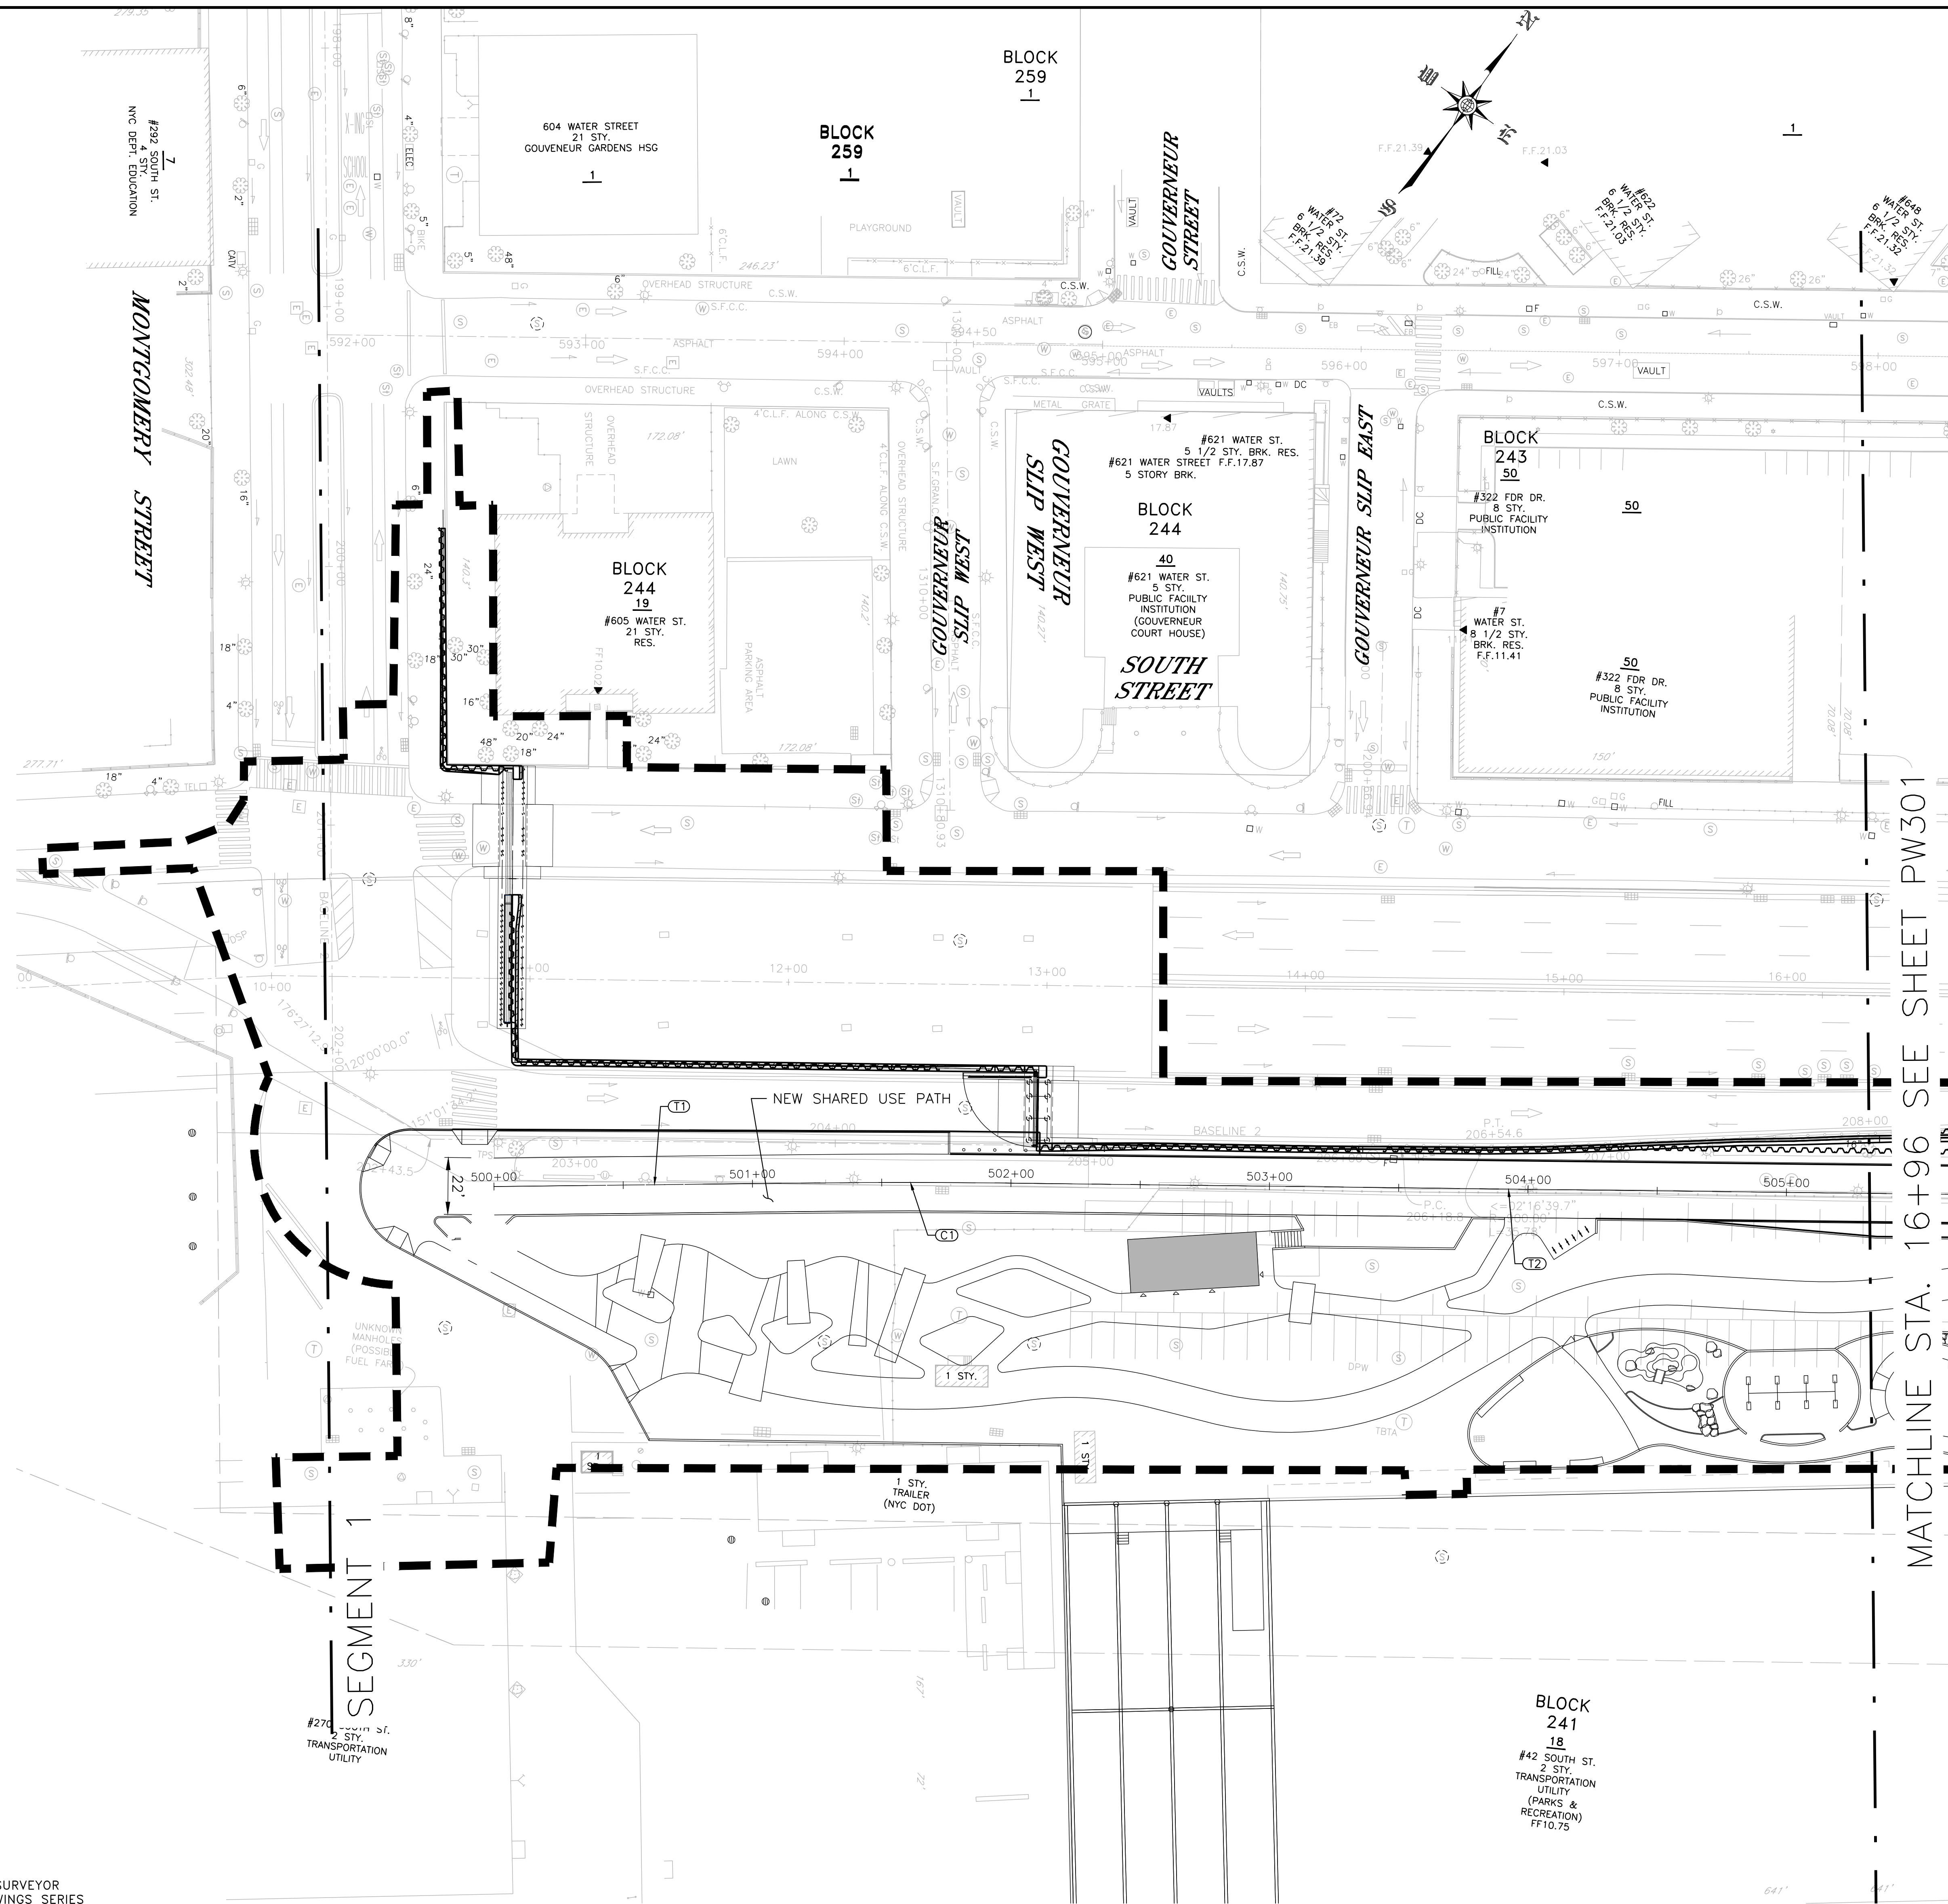

- NOTES:
- FOR ALL CURVE DATA, REFER TO SHEET PW001
 - FOR ALL TANGENT DATA, REFER TO SHEET PW001
- LEGEND
- TT SHARED USE PATH CENTERLINE TANGENT TAG NUMBER
 - CT SHARED USE PATH CENTERLINE CURVE TAG NUMBER



CONCEPTUAL

SUBMITTED DATE: 1/31/2019

TOPOGRAPHIC SURVEY PREPARED BY: FOR SURVEYOR
INFORMATION SEE SURVEY SET SU100 DRAWINGS SERIES

FINAL DESIGN SUBMITTED BY:

AKRF KSE

The AKRF-KSE JV

FINAL DESIGN PREPARED BY:

AKRF

AKRF ENGINEERING, P.C.
NAME OF CONSULTANT

SIGNATURE

DATE

CITY OF NEW YORK
DEPARTMENT OF DESIGN + CONSTRUCTION
DIVISION OF INFRASTRUCTURE
BUREAU OF DESIGN

SHARED USE PATH PLAN
SEGMENT 1 - REACH A
STA 9+06 - 16+96

AKRF
DRAWN BY

SANDRESM1-PW300-00.DWG
CADD FILE


NO.	DATE	DESCRIPTIONS REVISIONS	BY	APPR'D

INSTALLATION OF
EAST SIDE COASTAL RESILIENCY
BOROUGH OF MANHATTAN


CAPITAL PROJECT NO. SANDRESM1 1/31/19

SHEET
362 OF 811

PW300

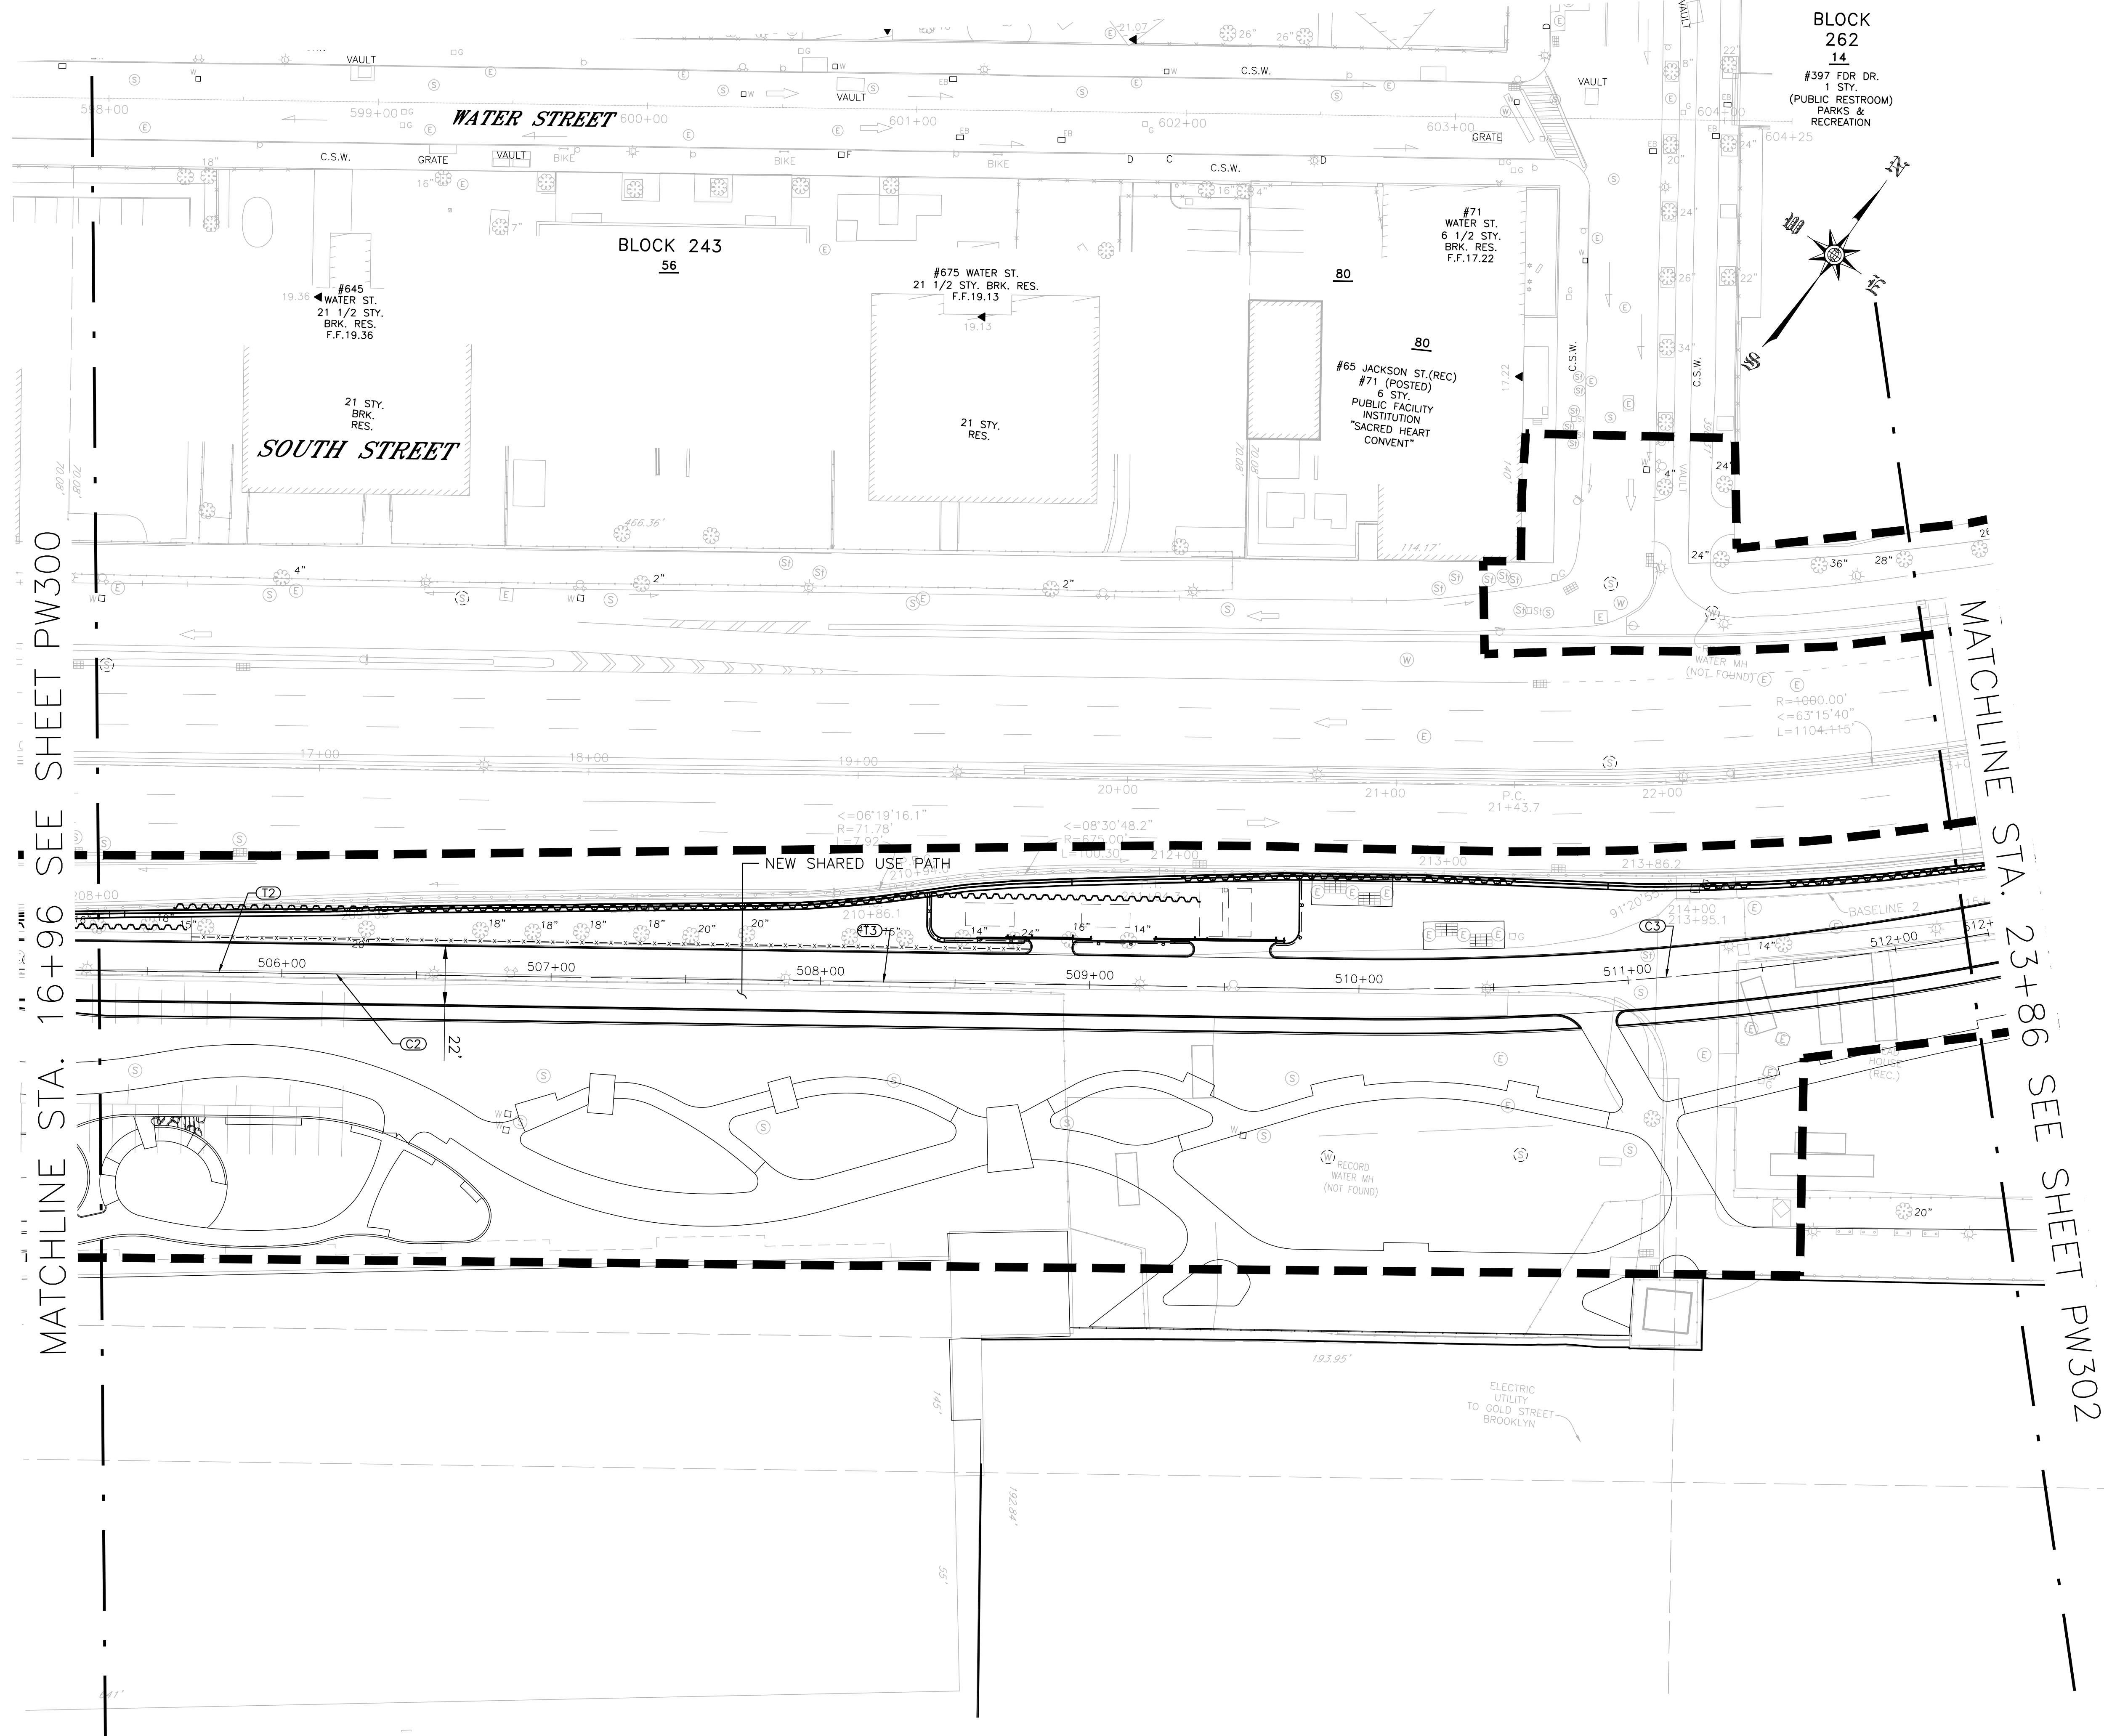

- NOTES:**
1. FOR ALL CURVE DATA, REFER TO SHEET PW001
 2. FOR ALL TANGENT DATA, REFER TO SHEET PW001
- LEGEND**
- (TT) SHARED USE PATH CENTERLINE TANGENT TAG NUMBER
 - (CC) SHARED USE PATH CENTERLINE CURVE TAG NUMBER

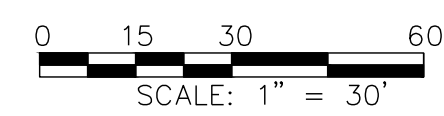

CONCEPTUAL

SUBMITTED DATE: 1/31/2019

TOPOGRAPHIC SURVEY PREPARED BY: FOR SURVEYOR
INFORMATION SEE SURVEY SET SU100 DRAWINGS SERIES

FINAL DESIGN SUBMITTED BY:
AKRF KSE
The AKRF-KSE JV

FINAL DESIGN PREPARED BY:
AKRF
AKRF ENGINEERING, P.C.
NAME OF CONSULTANT

SIGNATURE _____
DATE _____

CITY OF NEW YORK
DEPARTMENT OF DESIGN + CONSTRUCTION
DIVISION OF INFRASTRUCTURE
BUREAU OF DESIGN

SHARED USE PATH PLAN
SEGMENT 1 - REACH B
STA. 16+96 - 23+86

AKRF
DRAWN BY _____
SANDRESM1-PW301-00.DWG
CADD FILE

NO.	DATE	DESCRIPTIONS REVISIONS	BY	APPR'D

INSTALLATION OF
EAST SIDE COASTAL RESILIENCY
BOROUGH OF MANHATTAN

CAPITAL PROJECT NO. SANDRESM1 1/31/19

SHEET
363 OF 811

PW301



The AKRF-KSE JV



AKRF
AKRF ENGINEERING, P.C.
STATE OF CONNECTICUT

NO.	DATE	DESCRIPTIONS	BY	APPR'D
REVISONS				
INSTALLATION OF EAST SIDE COASTAL RESILIENCY BOROUGH OF MANHATTAN				
CAPITAL PROJECT NO. SANDRESM1 1/31/19			SHEET 364 OF 811	PW313

SUBMITTED DATE: 1/31/2019

AKRF KSE
The AKRF-KSE JV

AKRF ENGINEERING, P.C.
NAME OF CONSULTANT

SIGNATURE _____

AKRF
DRAWN BY

SANDRESM1-PW314-00.DWG
CADD FILE

CAPITAL PROJECT NO. SANDRESM1 1/31/10

SHEET	PW314
-------	-------


CONSULTANT DESIGN



1. FOR ALL CURVE DATA, REFER TO SHEET PW001
2. FOR ALL TANGENT DATA, REFER TO SHEET PW001


LEGEND


- (T101) BIKE PATH CENTERLINE TANGENT TAG NUMBER
(C101) BIKE PATH CENTERLINE CURVE TAG NUMBER

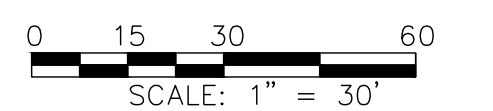

CONCEPTUAL

SUBMITTED DATE: 1/31/2019

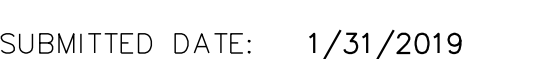


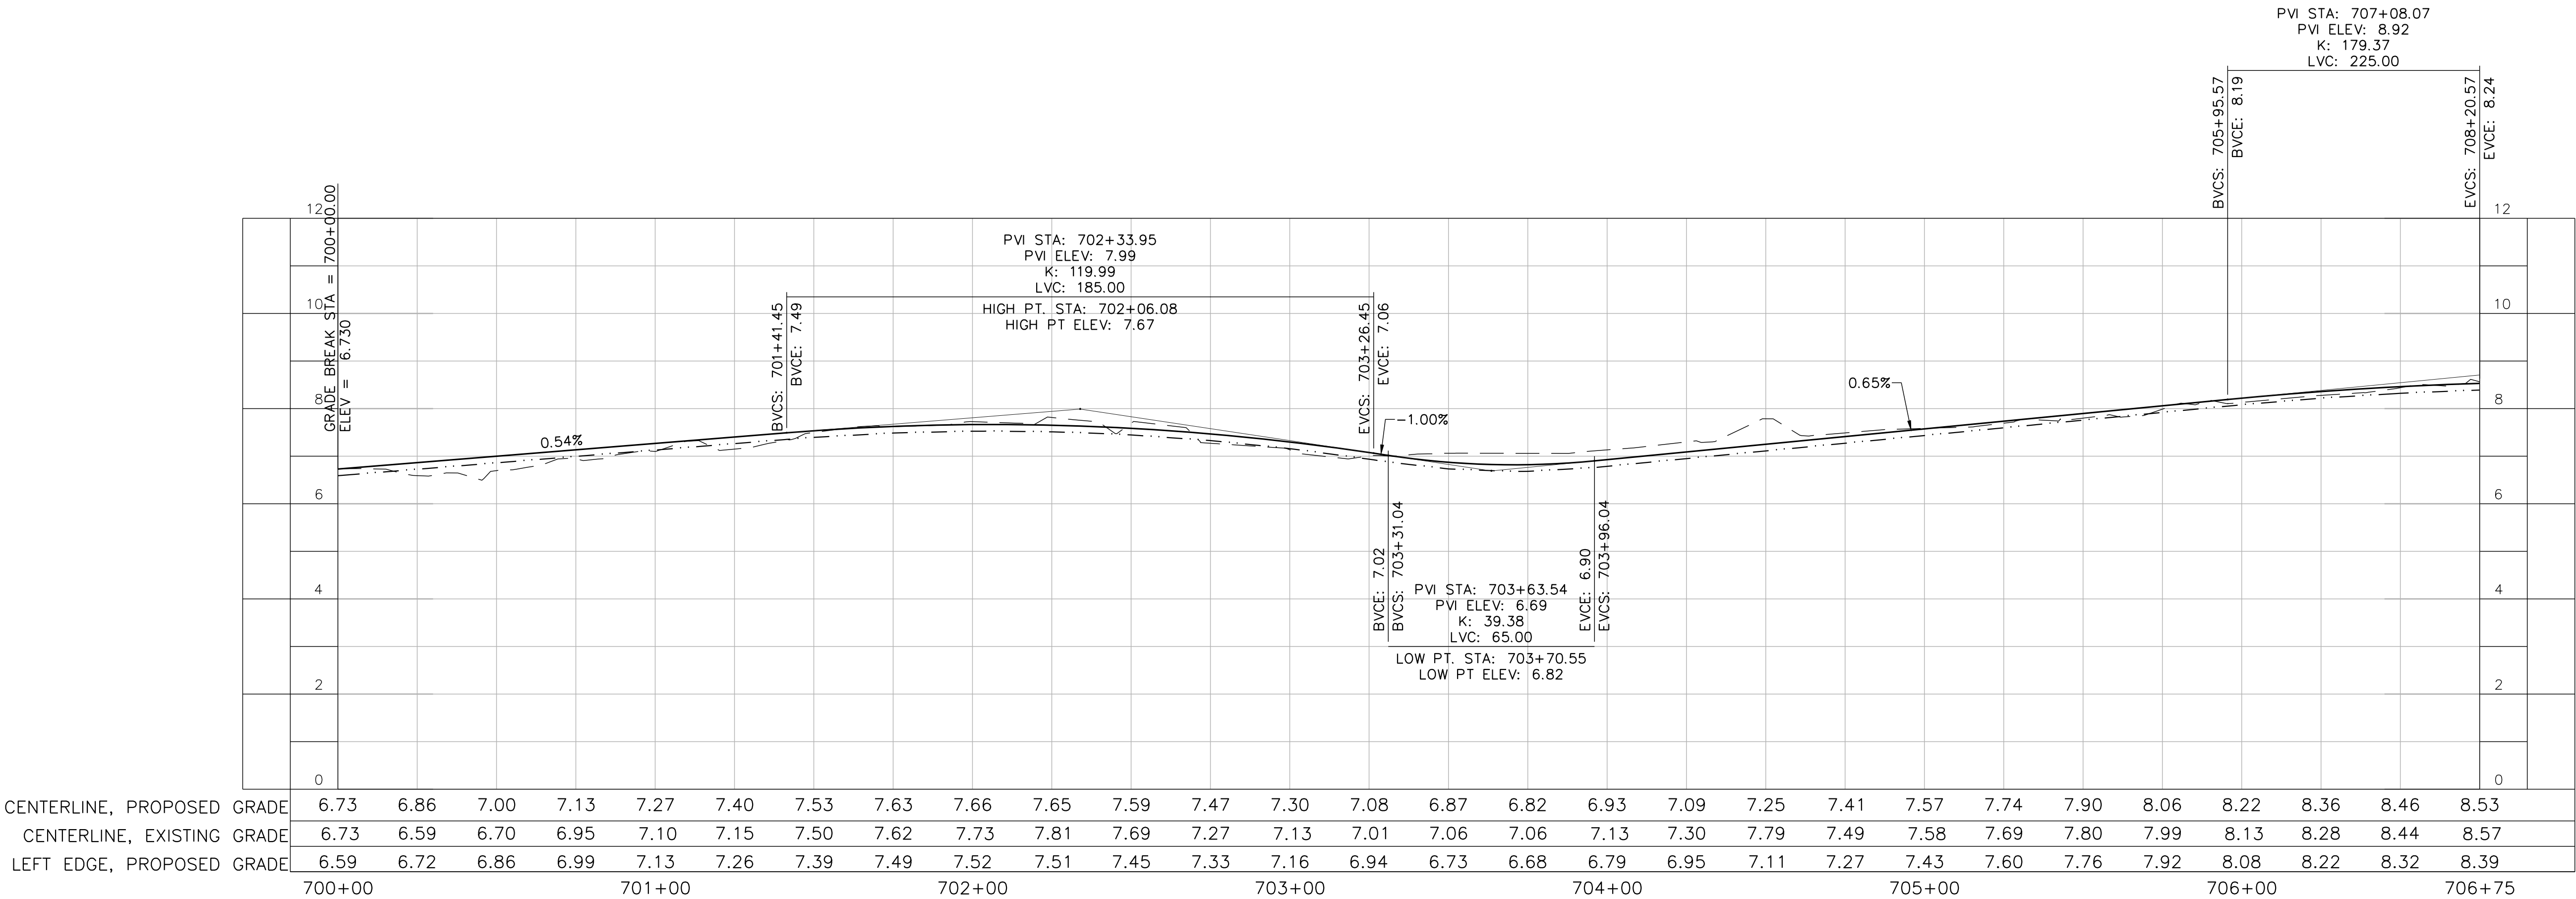


STUYVESANT COVE BIKE PATH PROFILE, WEST EDGE

SCALE: VERT: 1" = 2'
HORIZ: 1" = 30'

LEGEND

- CENTERLINE, PROPOSED
- - - CENTERLINE, EXISTING
- · - · - BOTTOM OF CURB/EDGE OF BIKE PATH

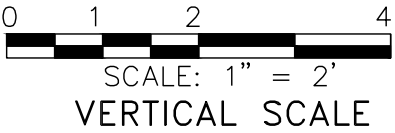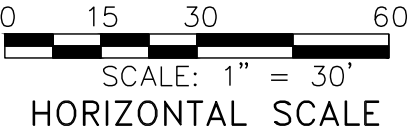

CONCEPTUAL

SUBMITTED DATE: 1/31/2019

TOPOGRAPHIC SURVEY PREPARED BY: FOR SURVEYOR
INFORMATION SEE SURVEY SET SU100 DRAWINGS SERIES

FINAL DESIGN SUBMITTED BY:



FINAL DESIGN PREPARED BY:



AKRF ENGINEERING, P.C.
NAME OF CONSULTANT

SIGNATURE

DATE

CITY OF NEW YORK
DEPARTMENT OF DESIGN + CONSTRUCTION
DIVISION OF INFRASTRUCTURE
BUREAU OF DESIGN

SHARED USE PATH PROFILE
WEST EDGE
SEGMENT 5 - REACH N

AKRF
DRAWN BY

SANDRESM1-PW420-00.DWG
CADD FILE


NO.	DATE	DESCRIPTIONS	BY	APPR'D
REVISIONS				

INSTALLATION OF
EAST SIDE COASTAL RESILIENCY
BOROUGH OF MANHATTAN

CAPITAL PROJECT NO. SANDRESM1 1/31/19

SHEET
367 OF 811

PW420


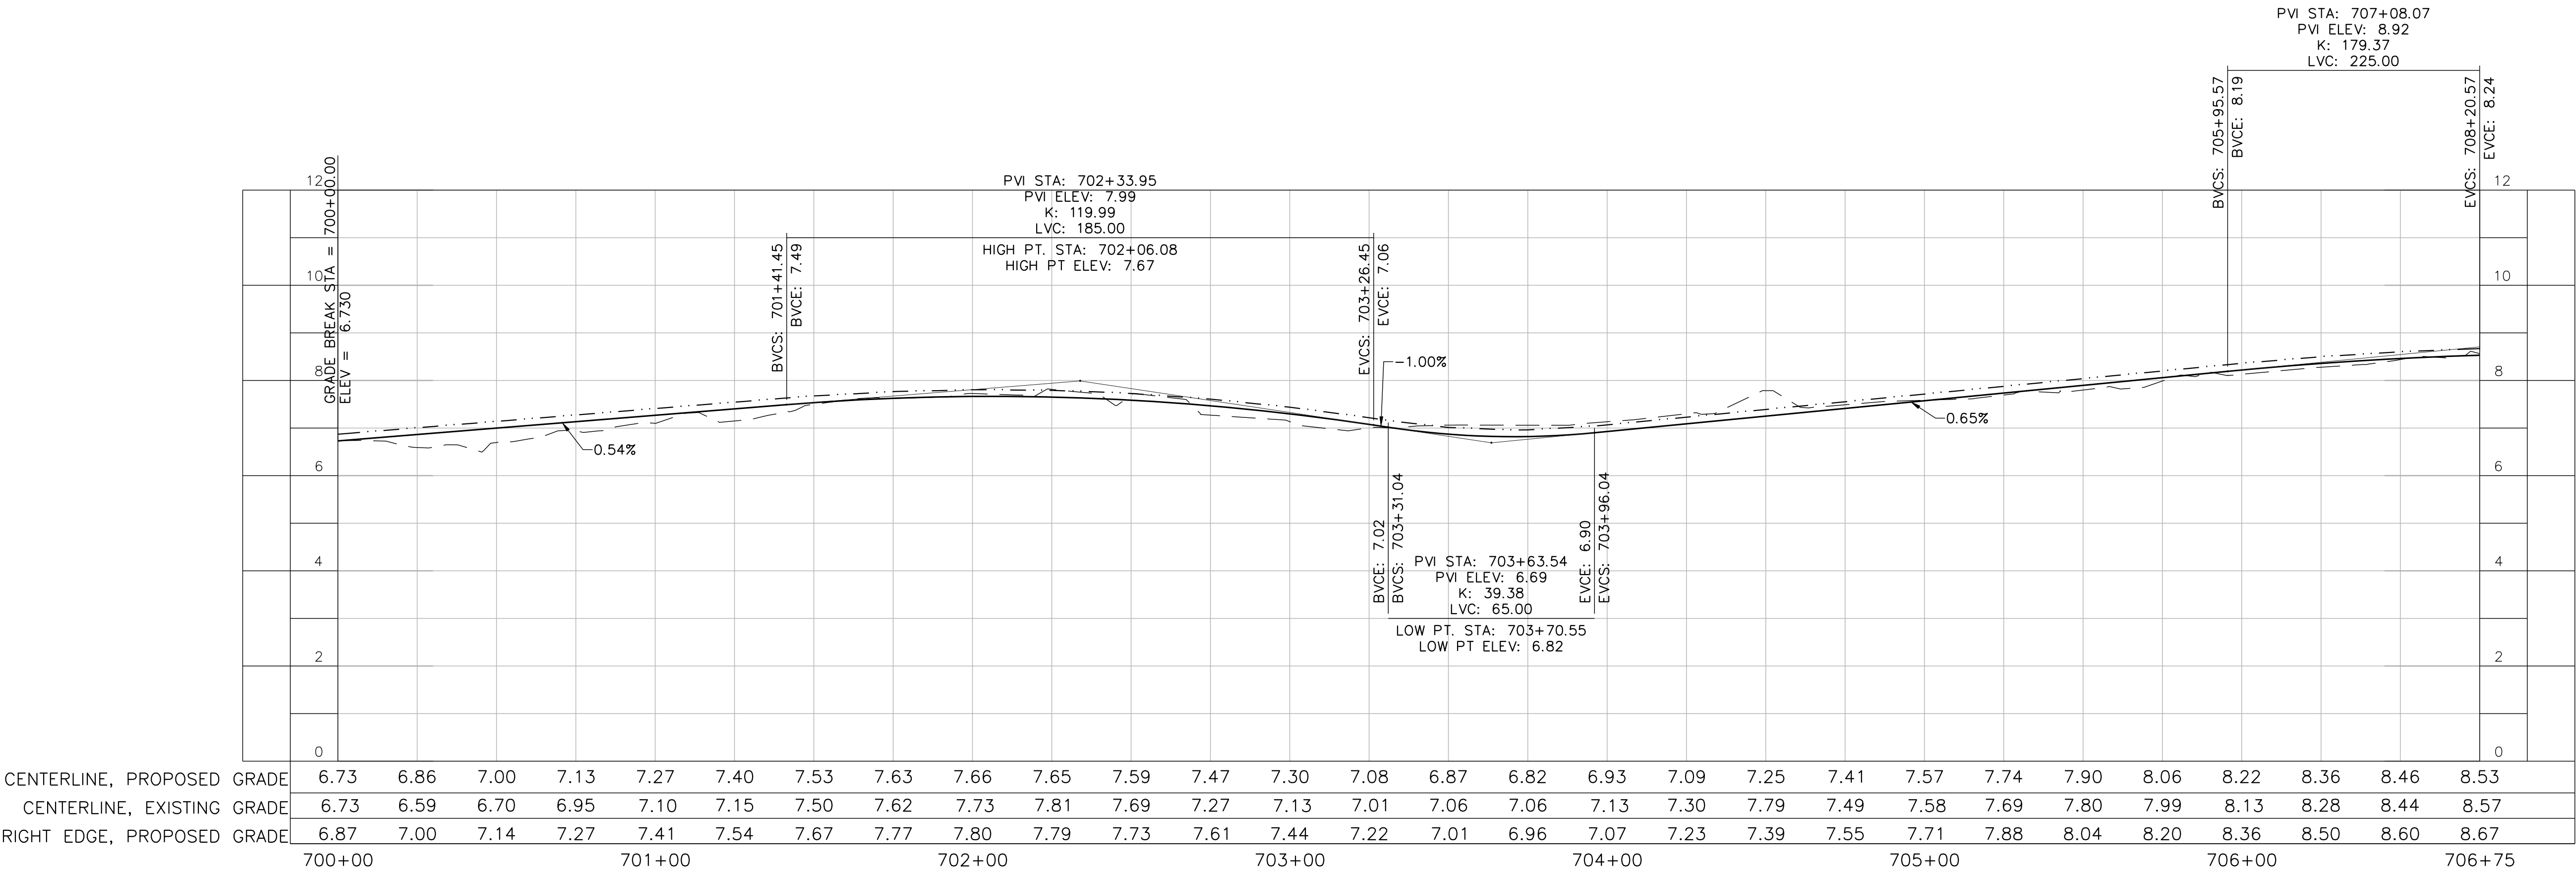


STUYVESANT COVE BIKE PATH PROFILE, EAST EDGE

SCALE: VERT: 1" = 2'
HORIZ: 1" = 30'

LEGEND

- CENTERLINE, PROPOSED
- - - - CENTERLINE, EXISTING
- · - · - · BOTTOM OF CURB/EDGE OF BIKE PATH

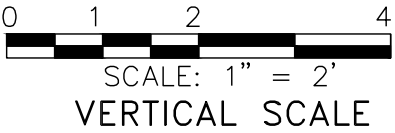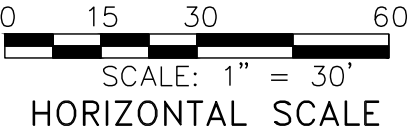

CONCEPTUAL

SUBMITTED DATE: 1/31/2019

TOPOGRAPHIC SURVEY PREPARED BY: FOR SURVEYOR
INFORMATION SEE SURVEY SET SU100 DRAWINGS SERIES

FINAL DESIGN SUBMITTED BY:



FINAL DESIGN PREPARED BY:



AKRF ENGINEERING, P.C.
NAME OF CONSULTANT

SIGNATURE

DATE

CITY OF NEW YORK
DEPARTMENT OF DESIGN + CONSTRUCTION
DIVISION OF INFRASTRUCTURE
BUREAU OF DESIGN

SHARED USE PATH PROFILE
EAST EDGE
SEGMENT 5 — REACH N


AKRF
DRAWN BY

SANDRESM1-PW421-00.DWG
CADD FILE

NO.	DATE	DESCRIPTIONS	BY	APPR'D
		REVISIONS		

CAPITAL PROJECT NO. SANDRESM1		1/31/19		SHEET		PW421	
				368 OF		811	

CONCEPTUAL REDESIGN SUBMISSION 1/31/2019


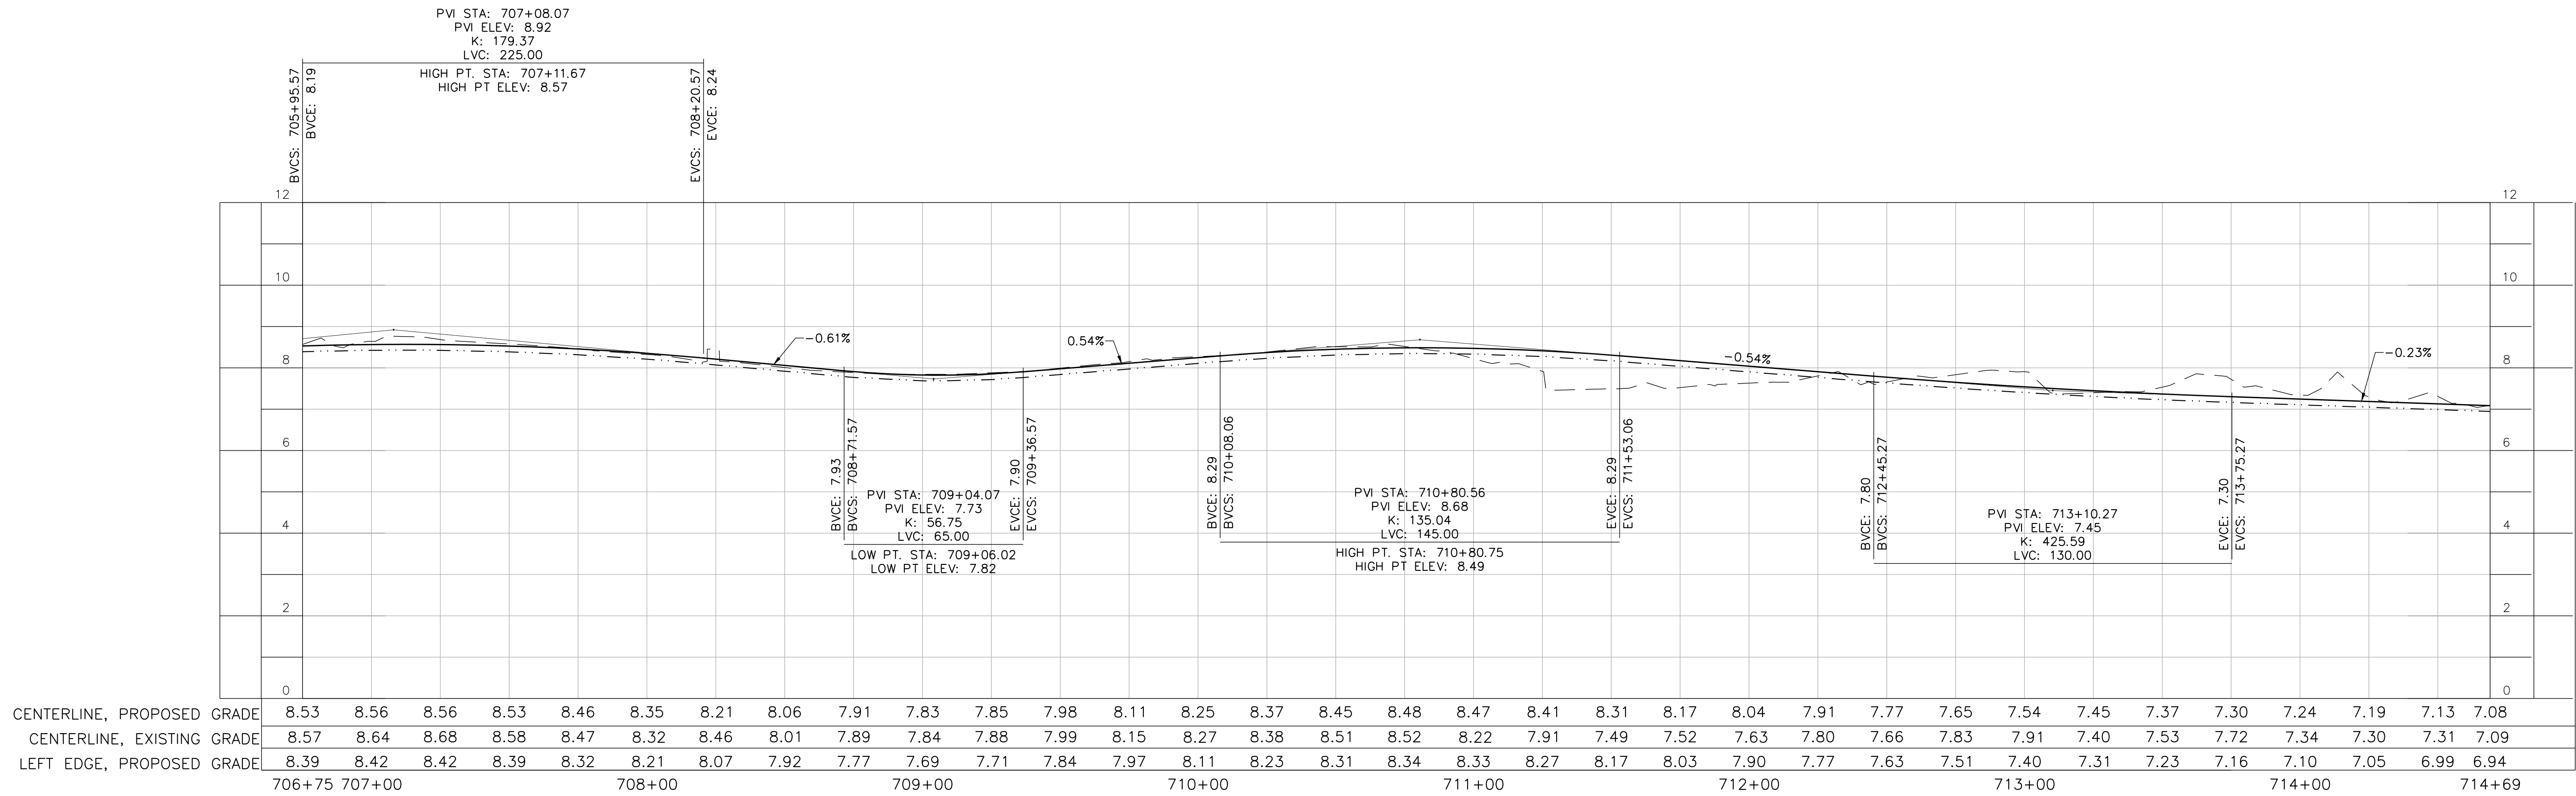


STUYVESANT COVE BIKE PATH PROFILE, WEST EDGE

SCALE: VERT: 1" = 2'
HORIZ: 1" = 30'

LEGEND

- Centerline, Proposed
- Centerline, Existing
- Bottom of Curb/Edge of Bike Path

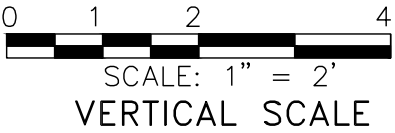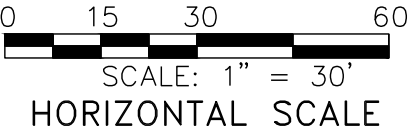

CONCEPTUAL

SUBMITTED DATE: 1/31/2019

TOPOGRAPHIC SURVEY PREPARED BY: FOR SURVEYOR
INFORMATION SEE SURVEY SET SU100 DRAWINGS SERIES

FINAL DESIGN SUBMITTED BY:



FINAL DESIGN PREPARED BY:



AKRF ENGINEERING, P.C.
NAME OF CONSULTANT

SIGNATURE

DATE

CITY OF NEW YORK
DEPARTMENT OF DESIGN + CONSTRUCTION
DIVISION OF INFRASTRUCTURE
BUREAU OF DESIGN


SHARED USE PATH PROFILE
WEST EDGE
SEGMENTS 5 & 6 - REACHES O & Q

AKRF
DRAWN BY

SANDRESM1-PW422-00.DWG
CADD FILE

NO.	DATE	DESCRIPTIONS	BY	APPR'D
		REVISIONS		

CAPITAL PROJECT NO. SANDRESM1 1/31/19		SHEET 369 OF 811		PW422
---------------------------------------	--	------------------	--	-------


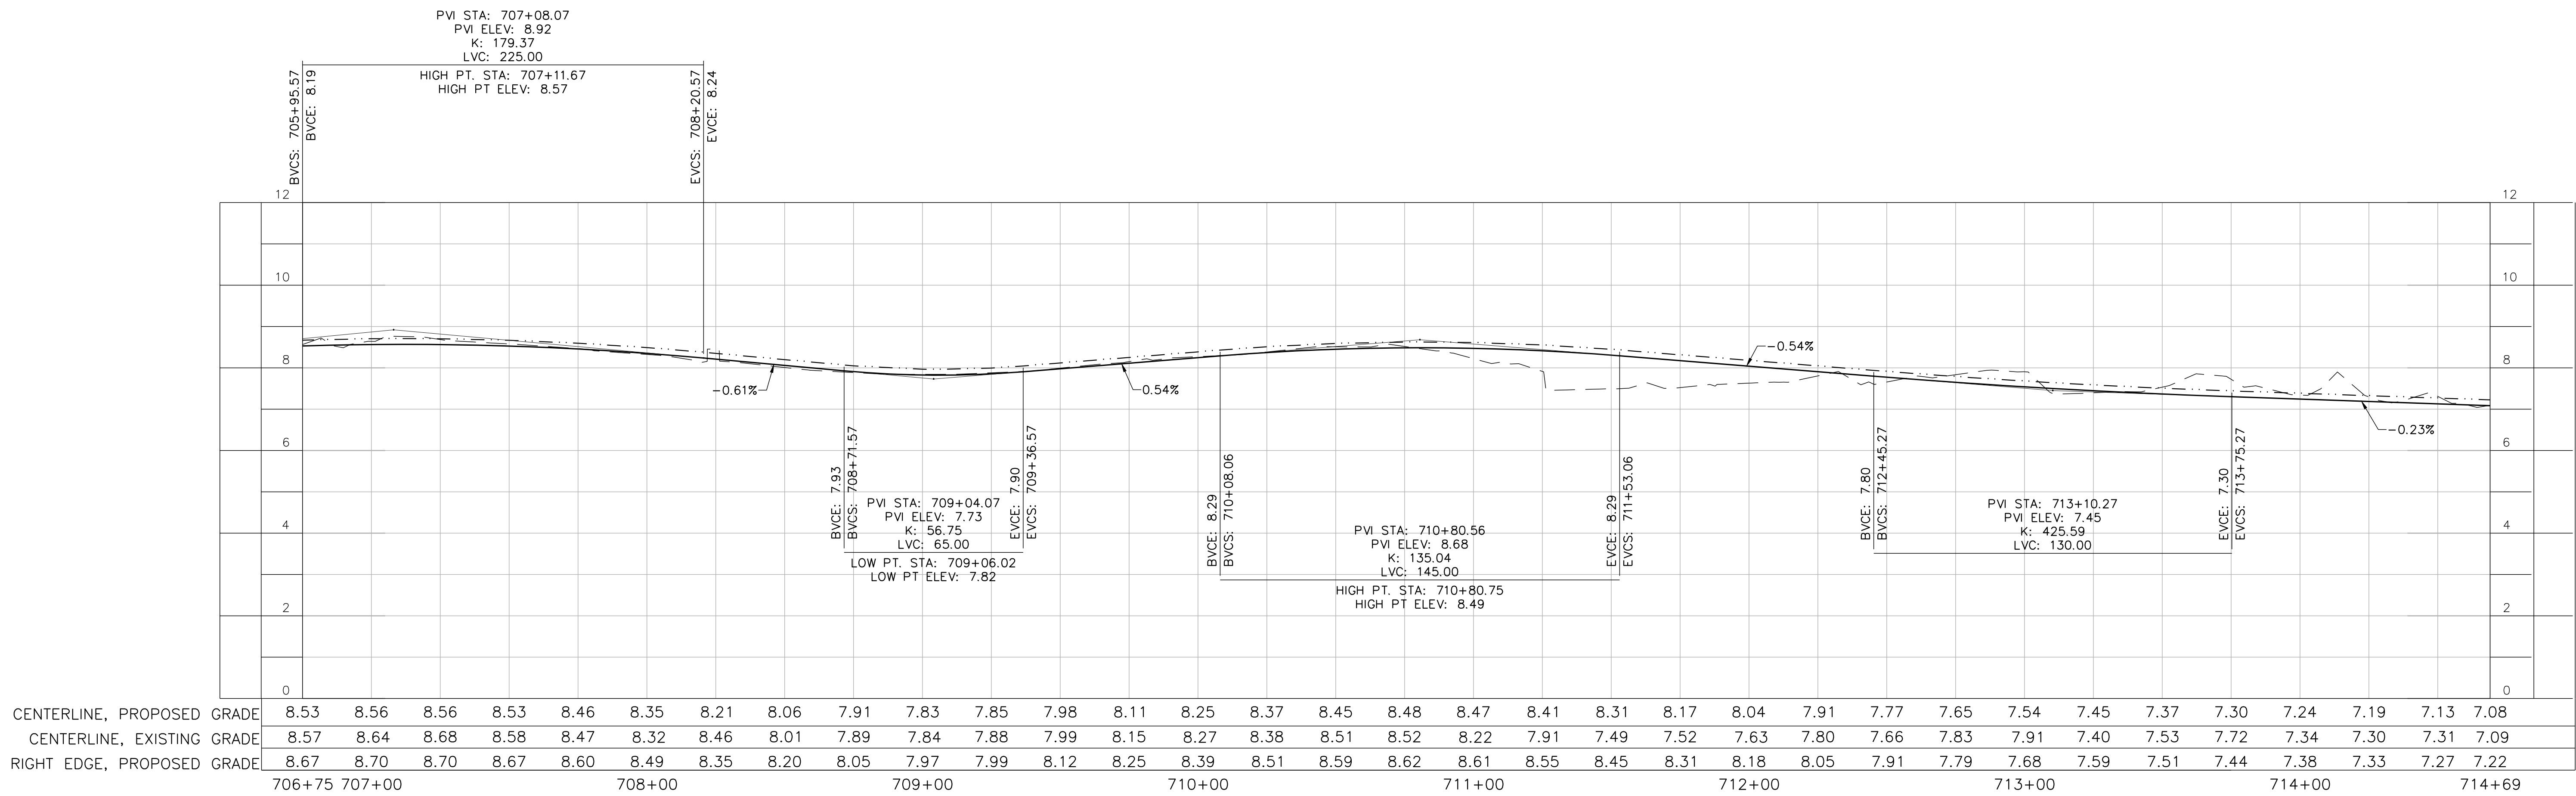


STUYVESANT COVE BIKE PATH PROFILE, EAST EDGE

SCALE: VERT: 1" = 2'
HORIZ: 1" = 30'

LEGEND

- CENTERLINE, PROPOSED
- - - CENTERLINE, EXISTING
- · - · - BOTTOM OF CURB/EDGE OF BIKE PATH

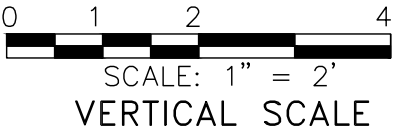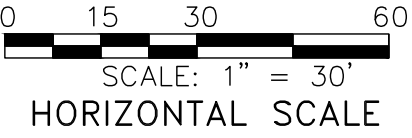

CONCEPTUAL

SUBMITTED DATE: 1/31/2019

TOPOGRAPHIC SURVEY PREPARED BY: FOR SURVEYOR
INFORMATION SEE SURVEY SET SU100 DRAWINGS SERIES

FINAL DESIGN SUBMITTED BY:



FINAL DESIGN PREPARED BY:



AKRF ENGINEERING, P.C.
NAME OF CONSULTANT

SIGNATURE
DATE

CITY OF NEW YORK
DEPARTMENT OF DESIGN + CONSTRUCTION
DIVISION OF INFRASTRUCTURE
BUREAU OF DESIGN

SHARED USE PATH PROFILE
EAST EDGE
SEGMENTS 5 & 6 - REACHES O & Q

AKRF
DRAWN BY

SANDRESM1-PW423-00.DWG
CADD FILE

NO.	DATE	DESCRIPTIONS	BY	APPR'D
		REVISIONS		

INSTALLATION OF EAST SIDE COASTAL RESILIENCY BOROUGH OF MANHATTAN	
CAPITAL PROJECT NO. SANDRESM1 1/31/19	SHEET 370 OF 811
PW423	