

November 1st, 2022
Public Hearing

The current proposal is:

Preservation Department – Item 9, LPC-22-11584

630 Park Avenue – Upper East Side Historic District
Borough of Manhattan

To Testify Please Join Zoom

Webinar ID: 812 0315 3321

Passcode: 158512

By Phone: 1 646-558-8656 US (New York)

877-853-5257 (Toll free) US


888 475 4499 (Toll free)

Note: If you want to testify on an item, join the Zoom webinar at the agenda's "Be Here by" time (about an hour in advance). When the Chair indicates it's time to testify, "raise your hand" via the Zoom app if you want to speak (*9 on the phone). Those who signed up in advance will be called first.



630 PARK AVENUE, NEW YORK NY

REAR YARD 1ST FL. EXTENSION

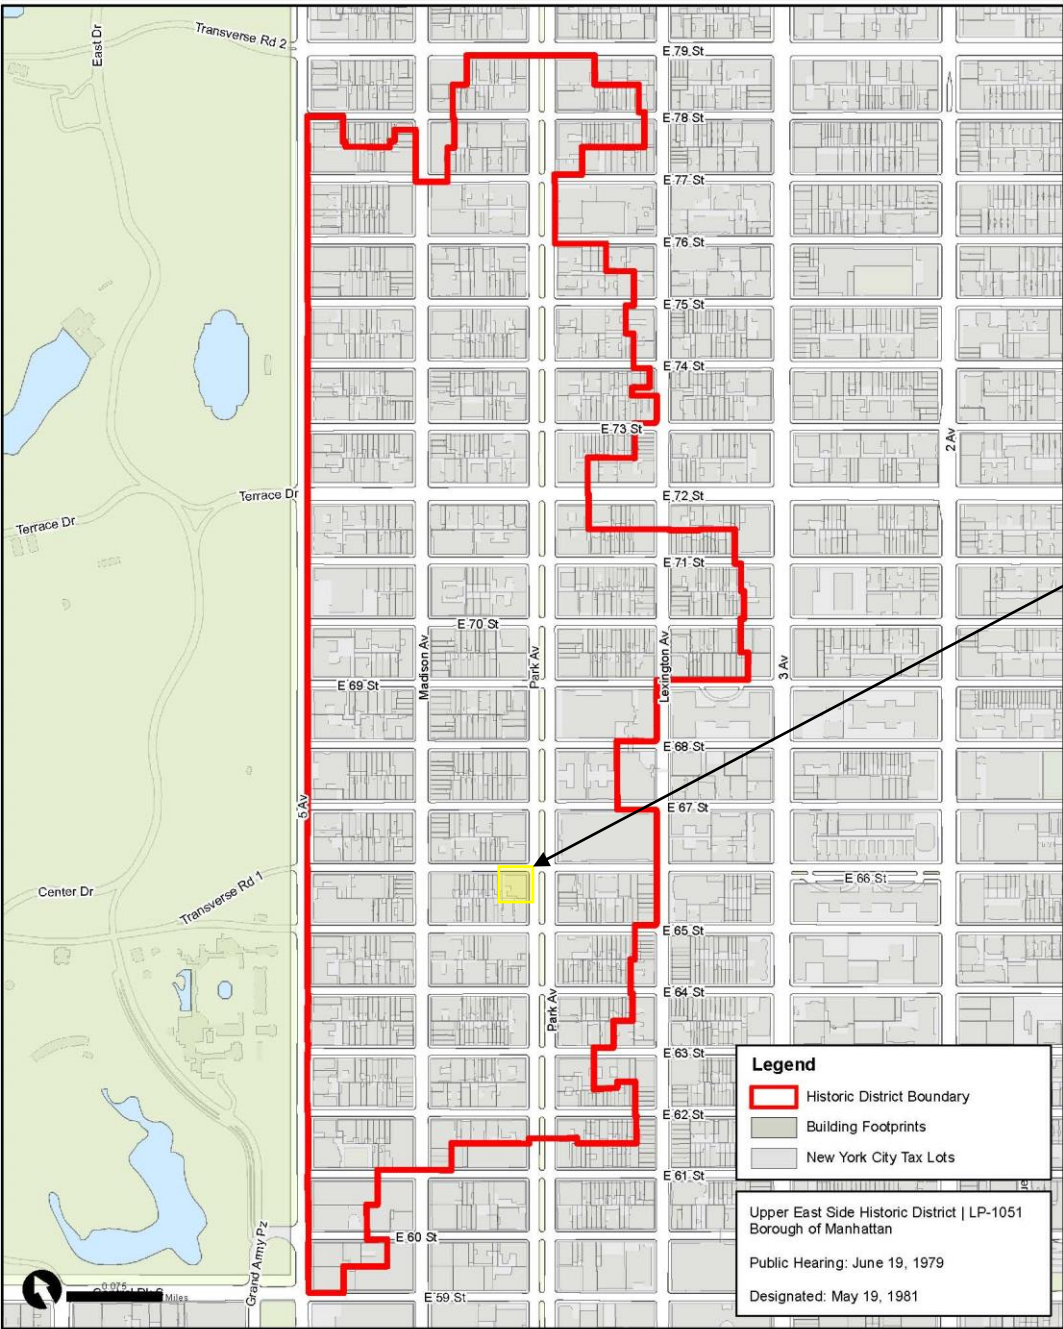

AERIAL VIEW

Proposed
extension



View from across the street
on E. 66th Street



Proposed extension will be in rear yard
which is beyond this gate

View from sidewalk
on E. 66th Street



View from sidewalk
on E. 66th Street



Rear yard

1st FL. SECTION PROPOSED
TO BE EXTENDED



OUTLINE OF PROPOSED EXTENSION


Rendering




Rendering



PROPOSED PLAN

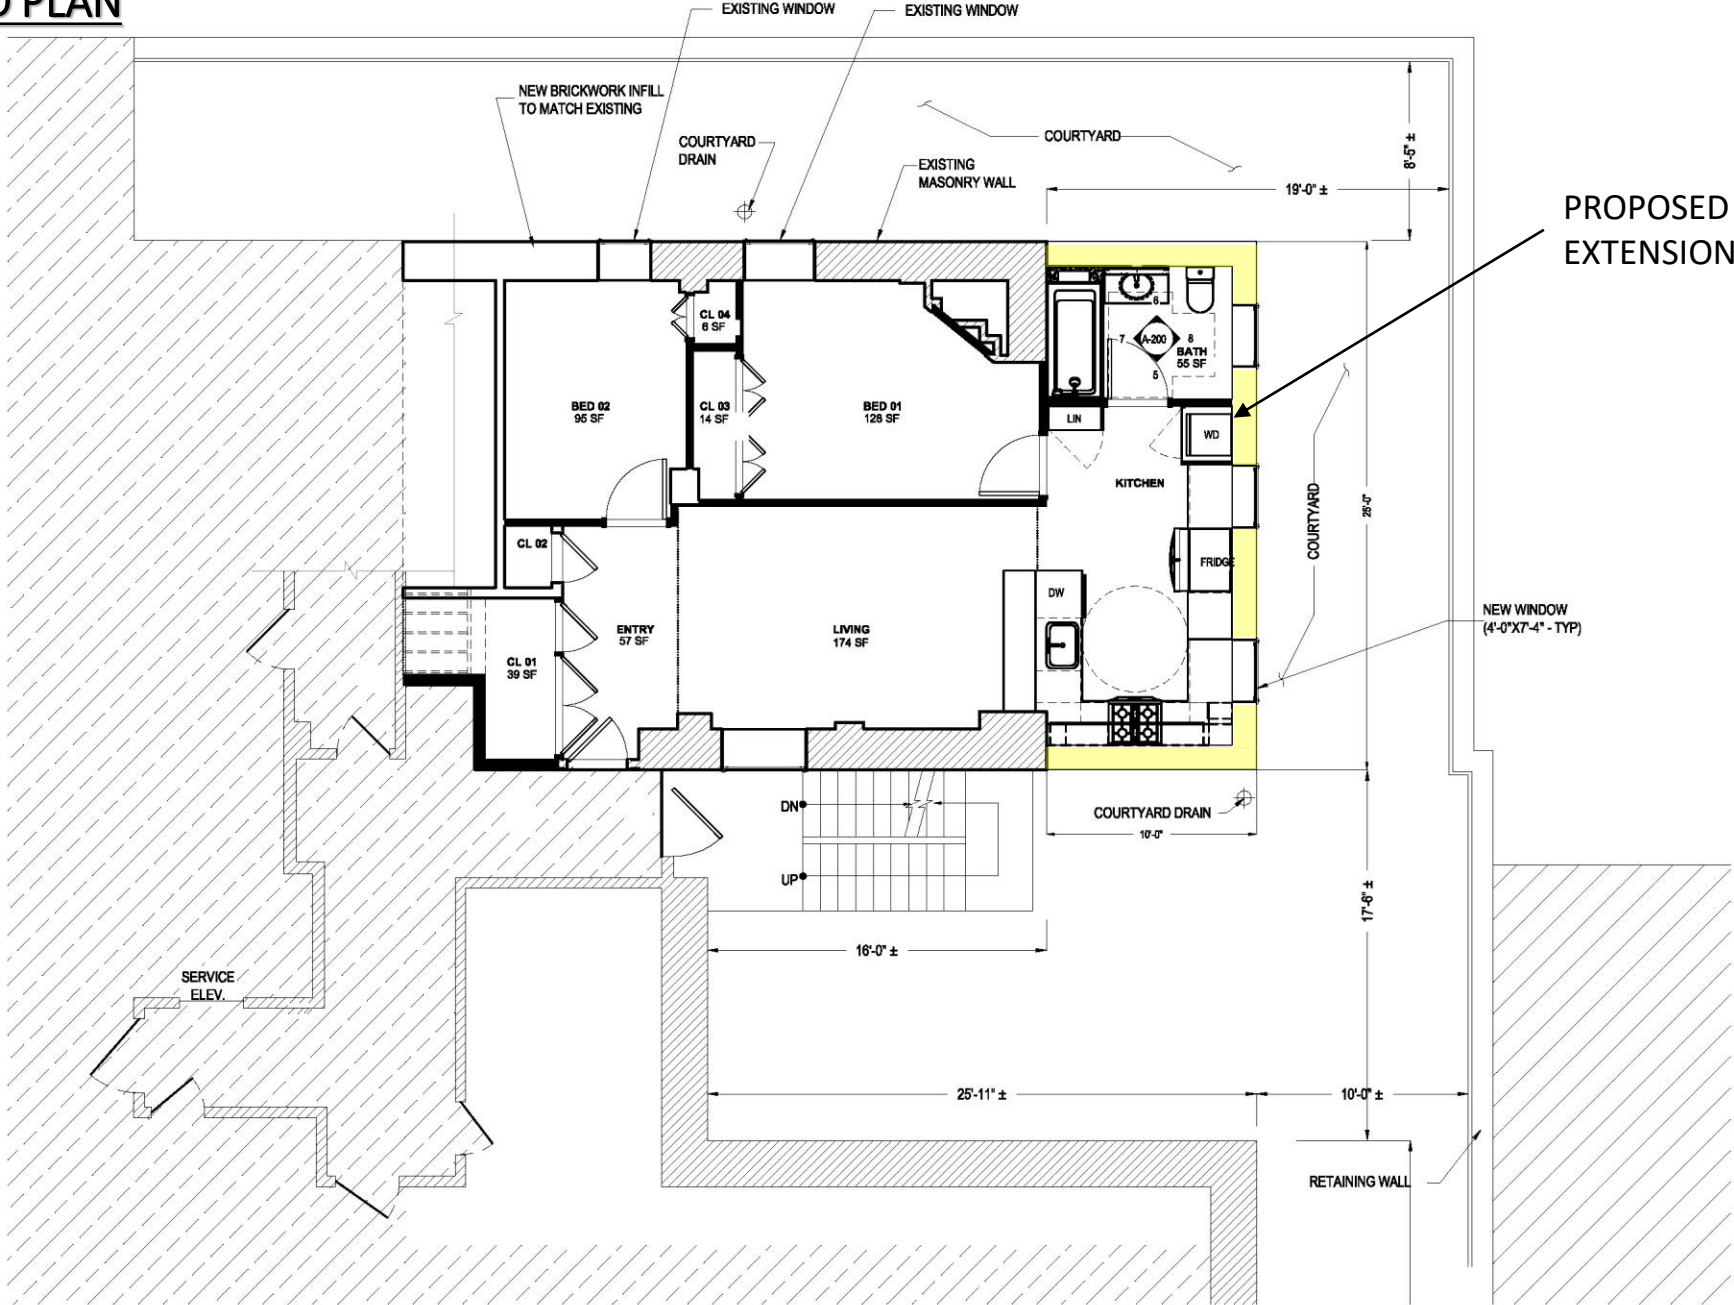


EXISTING AND PROPOSED WEST ELEVATION

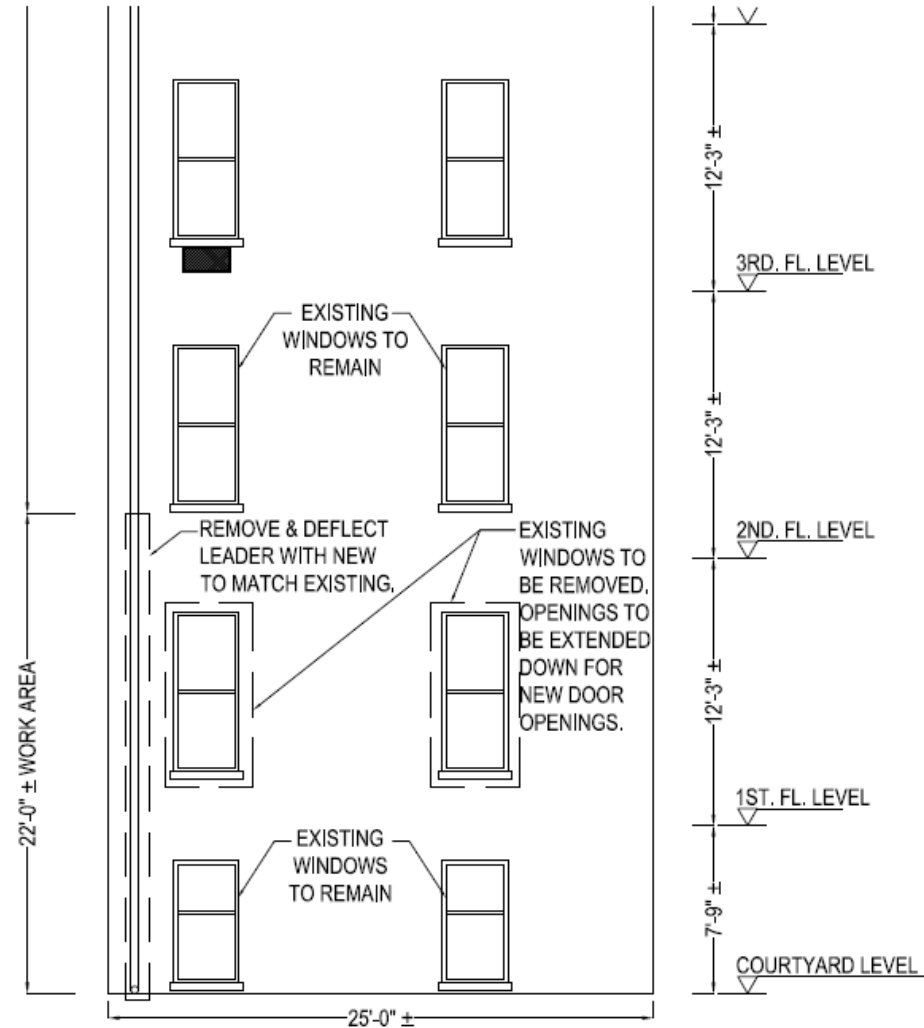

EXIST. PART WEST ELEVATION

SCALE : 1/8" = 1'-0"

C
A-008

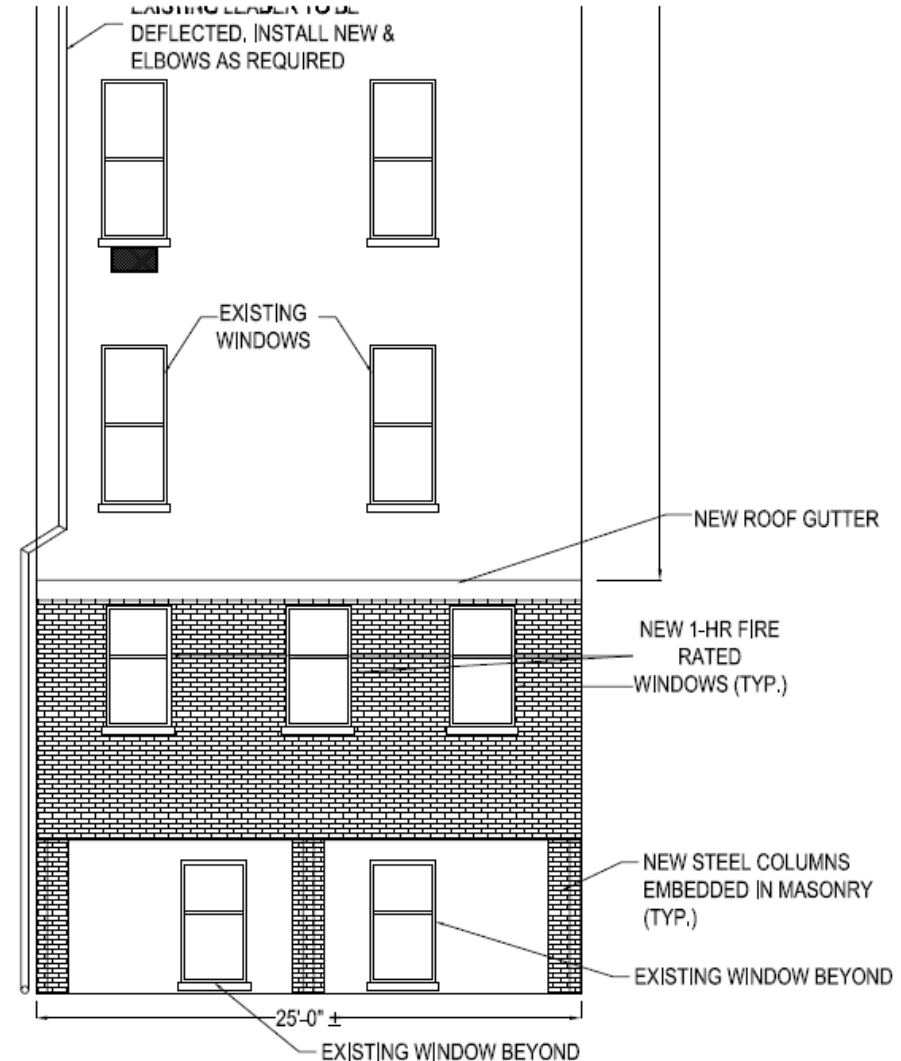


PROPOSED PART WEST ELEVATION

SCALE : 1/8" = 1'-0"


D
A-008

EXISTING AND PROPOSED NORTH ELEVATION

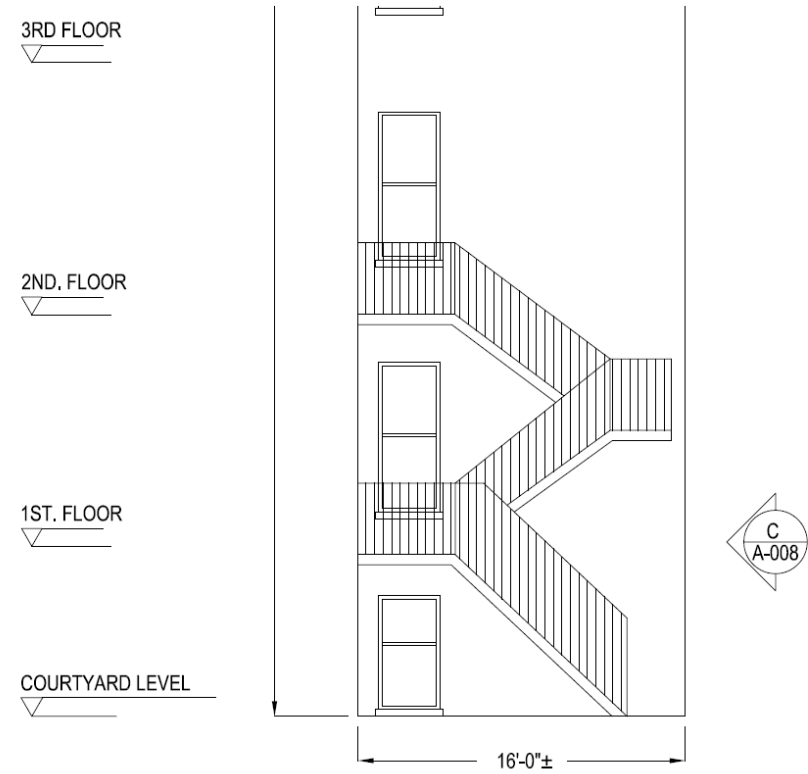

EXISTING PART NORTH ELEVATION
SCALE : 1/8" = 1'-0"



A
A-008

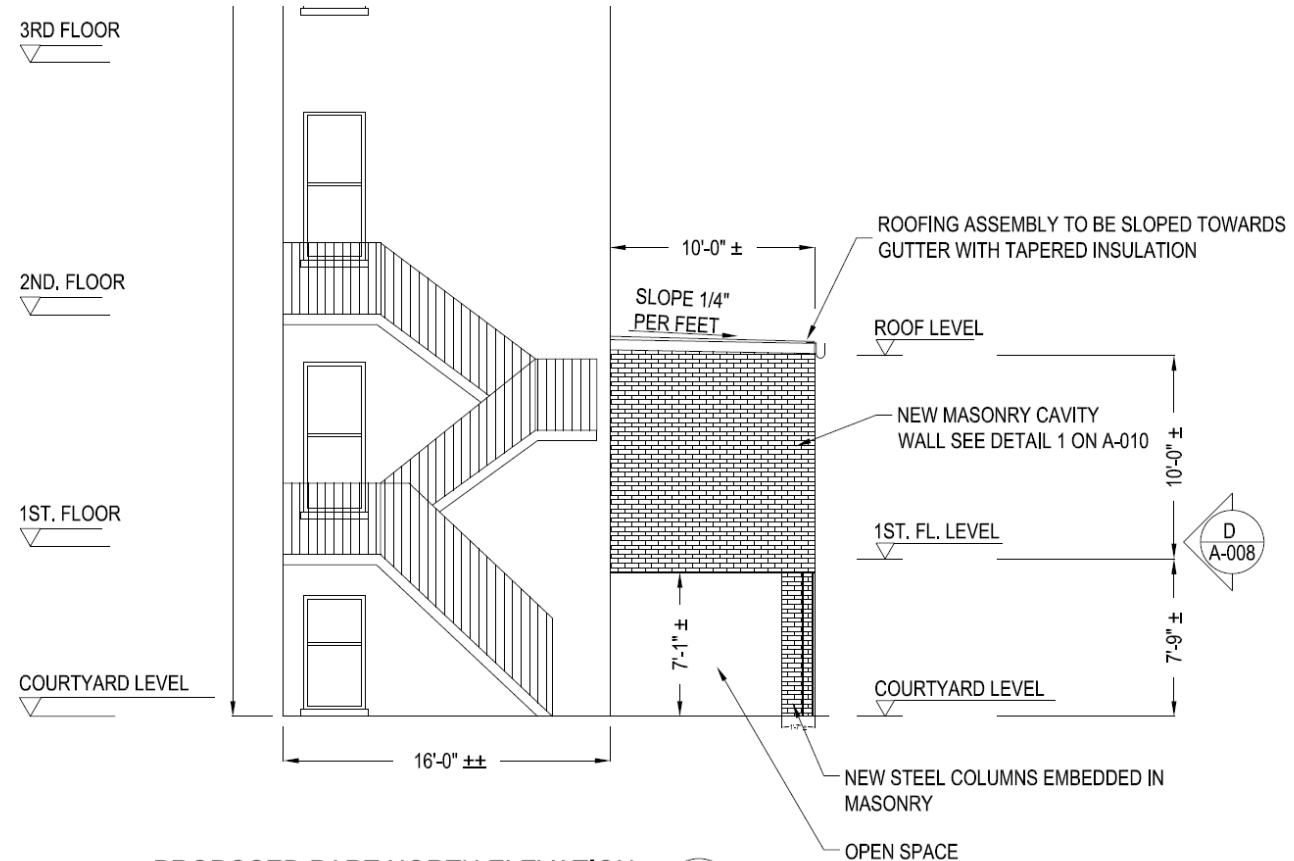

PROPOSED PART NORTH ELEVATION
SCALE : 1/8" = 1'-0"

B
A-008

EXISTING AND PROPOSED SOUTH ELEVATION

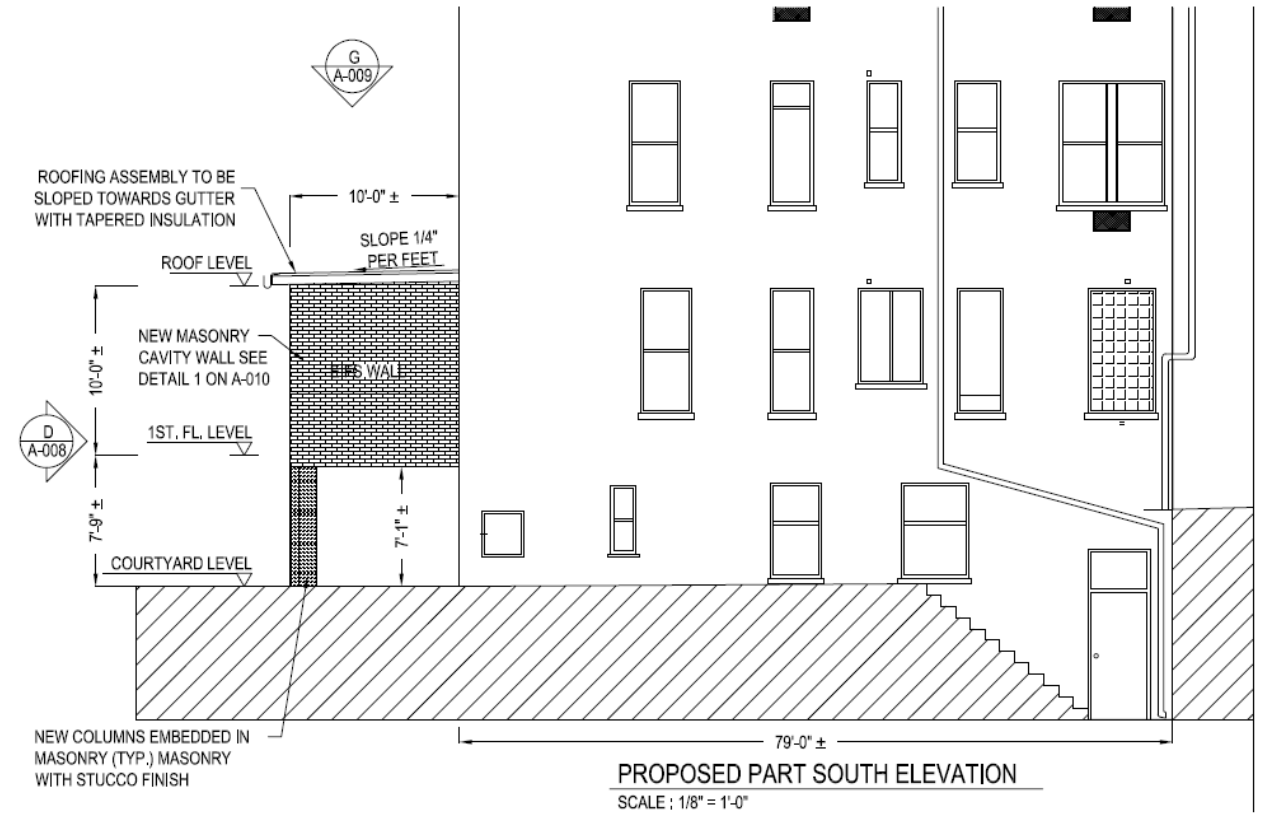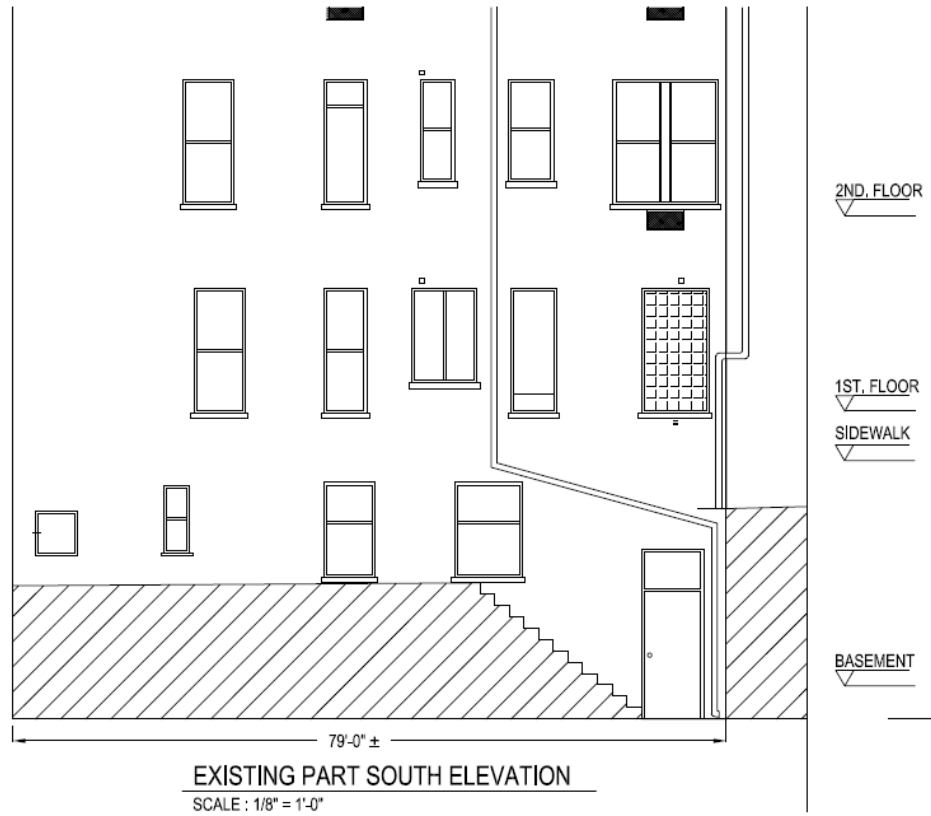

Rendering



The current proposal is:

Preservation Department – Item 9, LPC-22-11584

630 Park Avenue – Upper East Side Historic District
Borough of Manhattan

To Testify Please Join Zoom

Webinar ID: 812 0315 3321

Passcode: 158512

By Phone: 1 646-558-8656 US (New York)

877-853-5257 (Toll free) US

888 475 4499 (Toll free)

Note: If you want to testify on an item, join the Zoom webinar at the agenda's "Be Here by" time (about an hour in advance). When the Chair indicates it's time to testify, "raise your hand" via the Zoom app if you want to speak (*9 on the phone). Those who signed up in advance will be called first.