

January 24th, 2023
Public Hearing

The current proposal is:

Preservation Department – Item 5, LPC-23-05850

36 Little West 12th Street – Gansevoort Market Historic District Borough of Manhattan

To Testify Please Join Zoom

Webinar ID: 867 3241 5521

Passcode: 532169

By Phone: 1 646-558-8656 US (New York)


877-853-5257 (Toll free) US

888 475 4499 (Toll free)

Note: If you want to testify on an item, join the Zoom webinar at the agenda’s “Be Here by” time (about an hour in advance). When the Chair indicates it’s time to testify, “raise your hand” via the Zoom app if you want to speak (*9 on the phone). Those who signed up in advance will be called first.

PROJECT:
EXTERNAL SIGN FACADE.

AUBI & RAMSA
36 LITTLE WEST 12TH WEST
NY. 10014

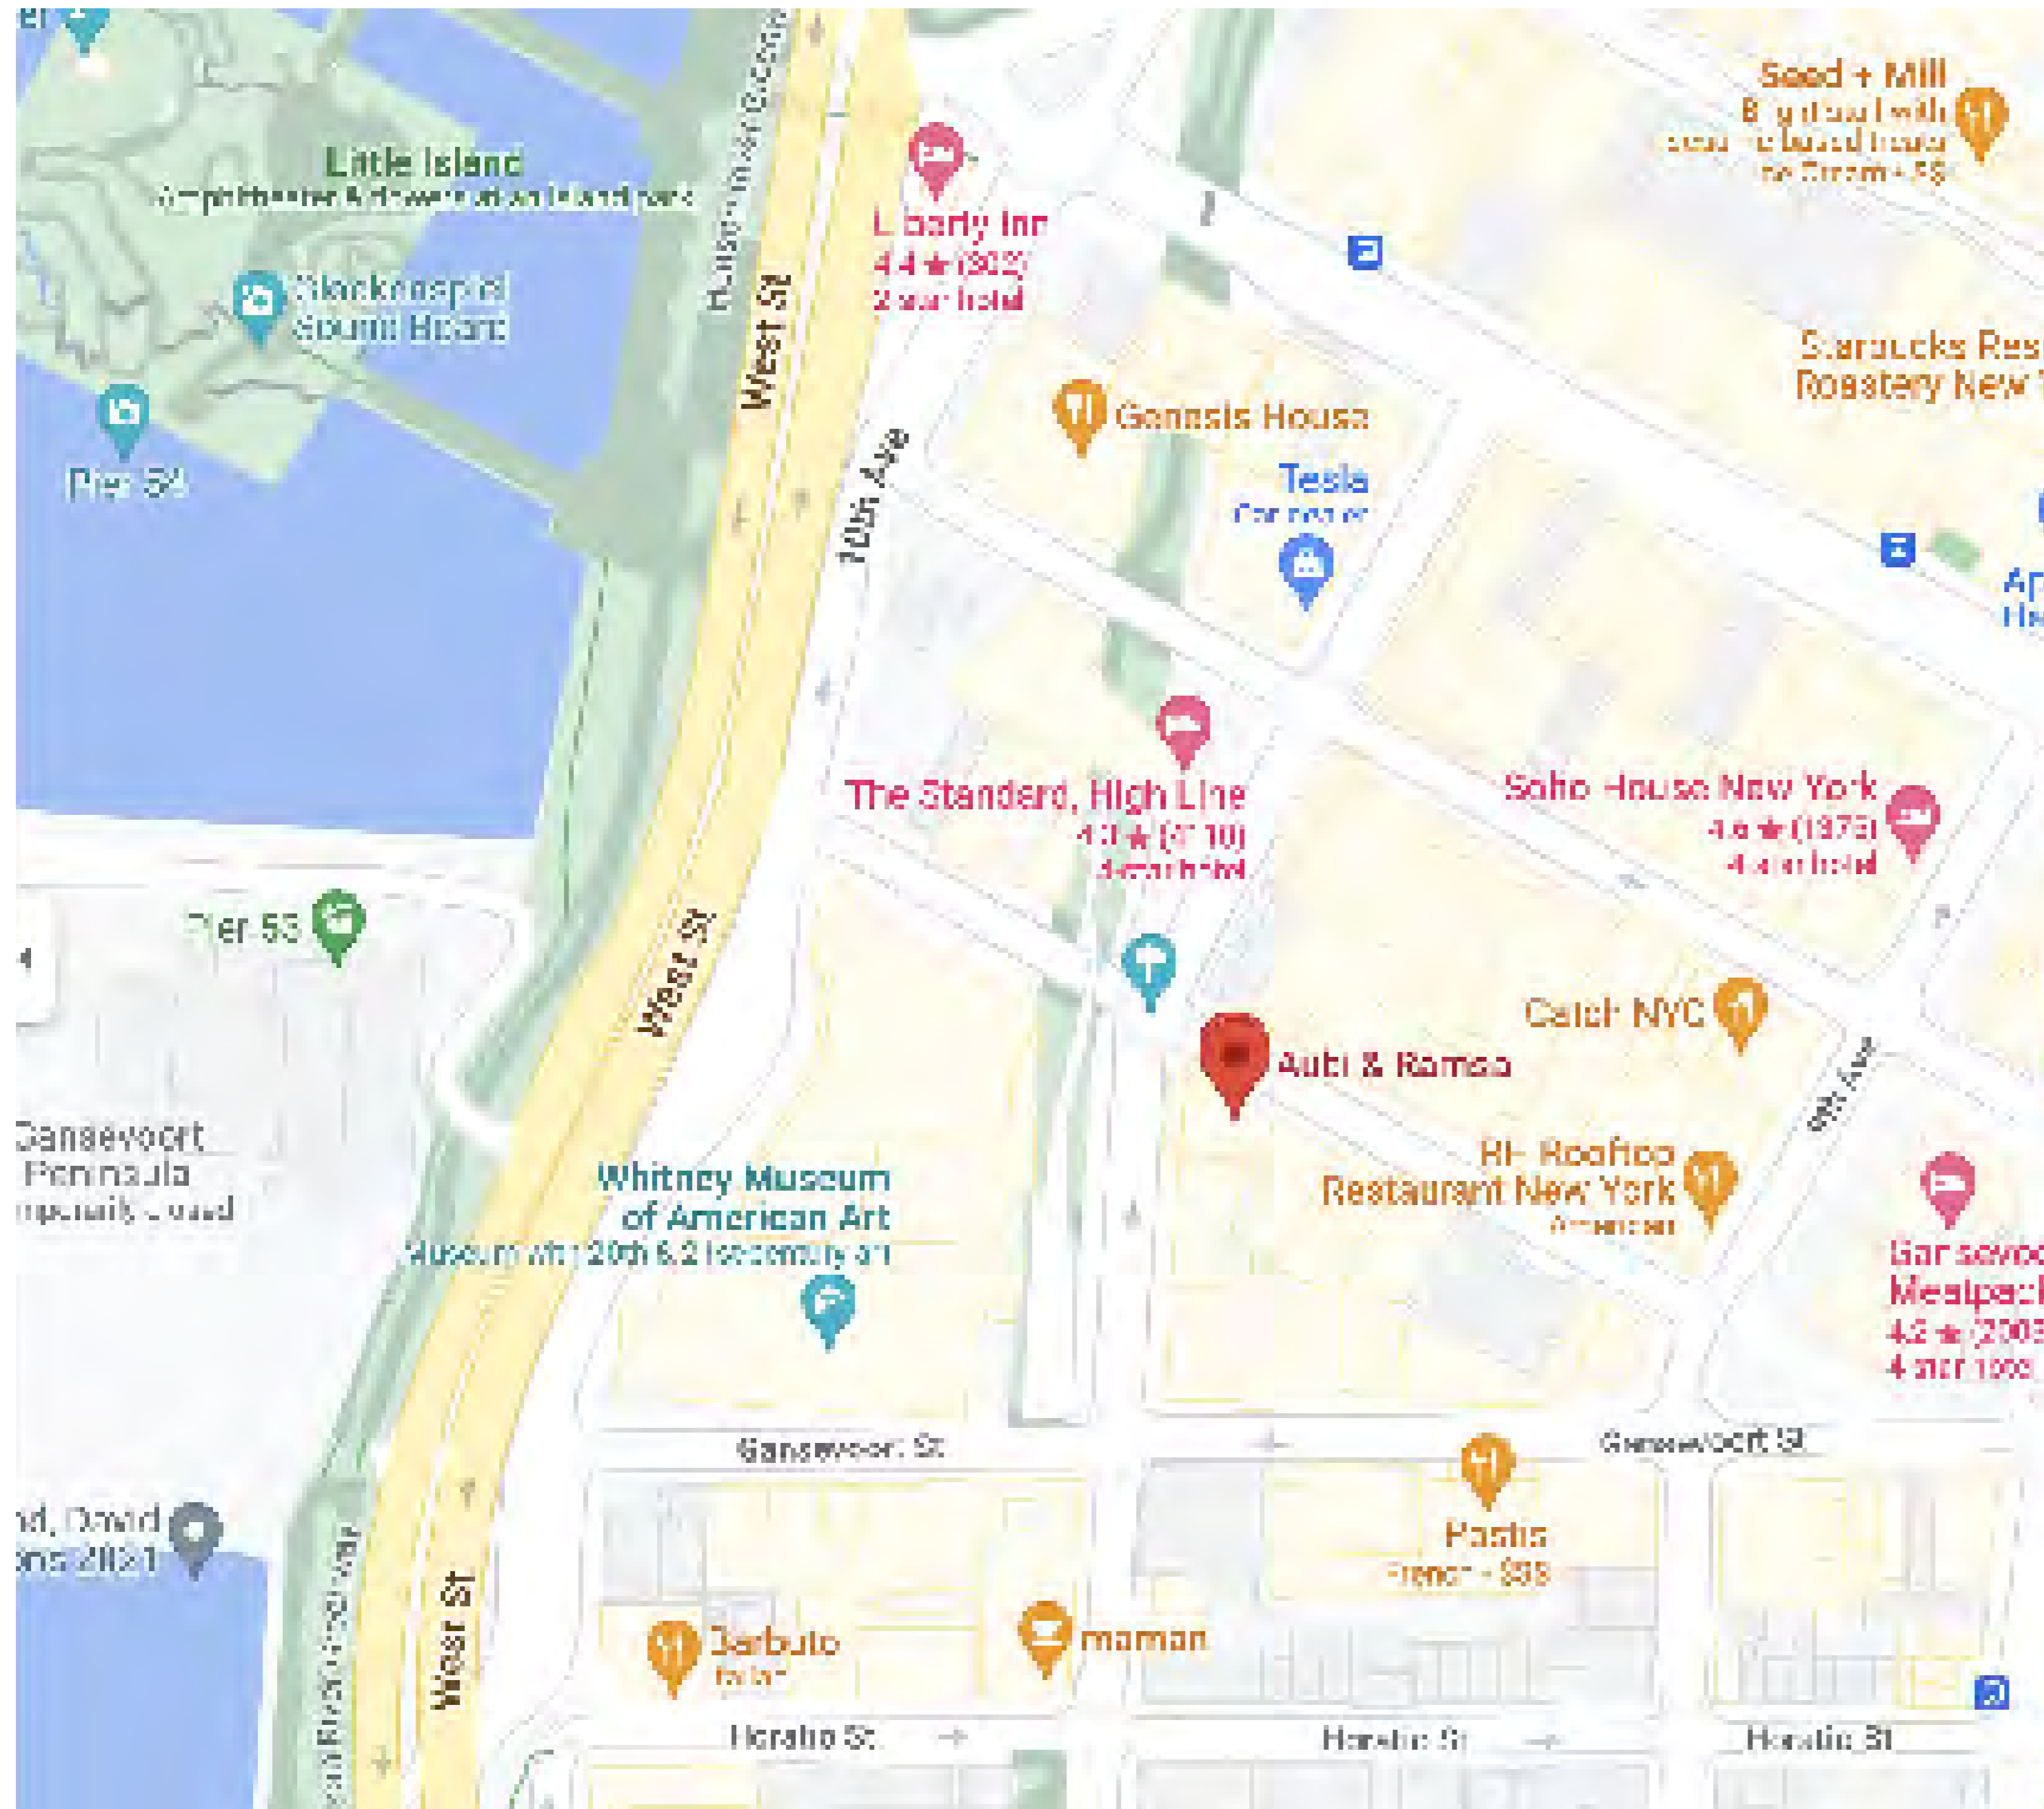

Client

AUBI & RAMSATM
21+ ICE CREAM

Comments

Approval

Revision


Date



BIG SISTER
Independent Design Consultancy

Sheet no

01

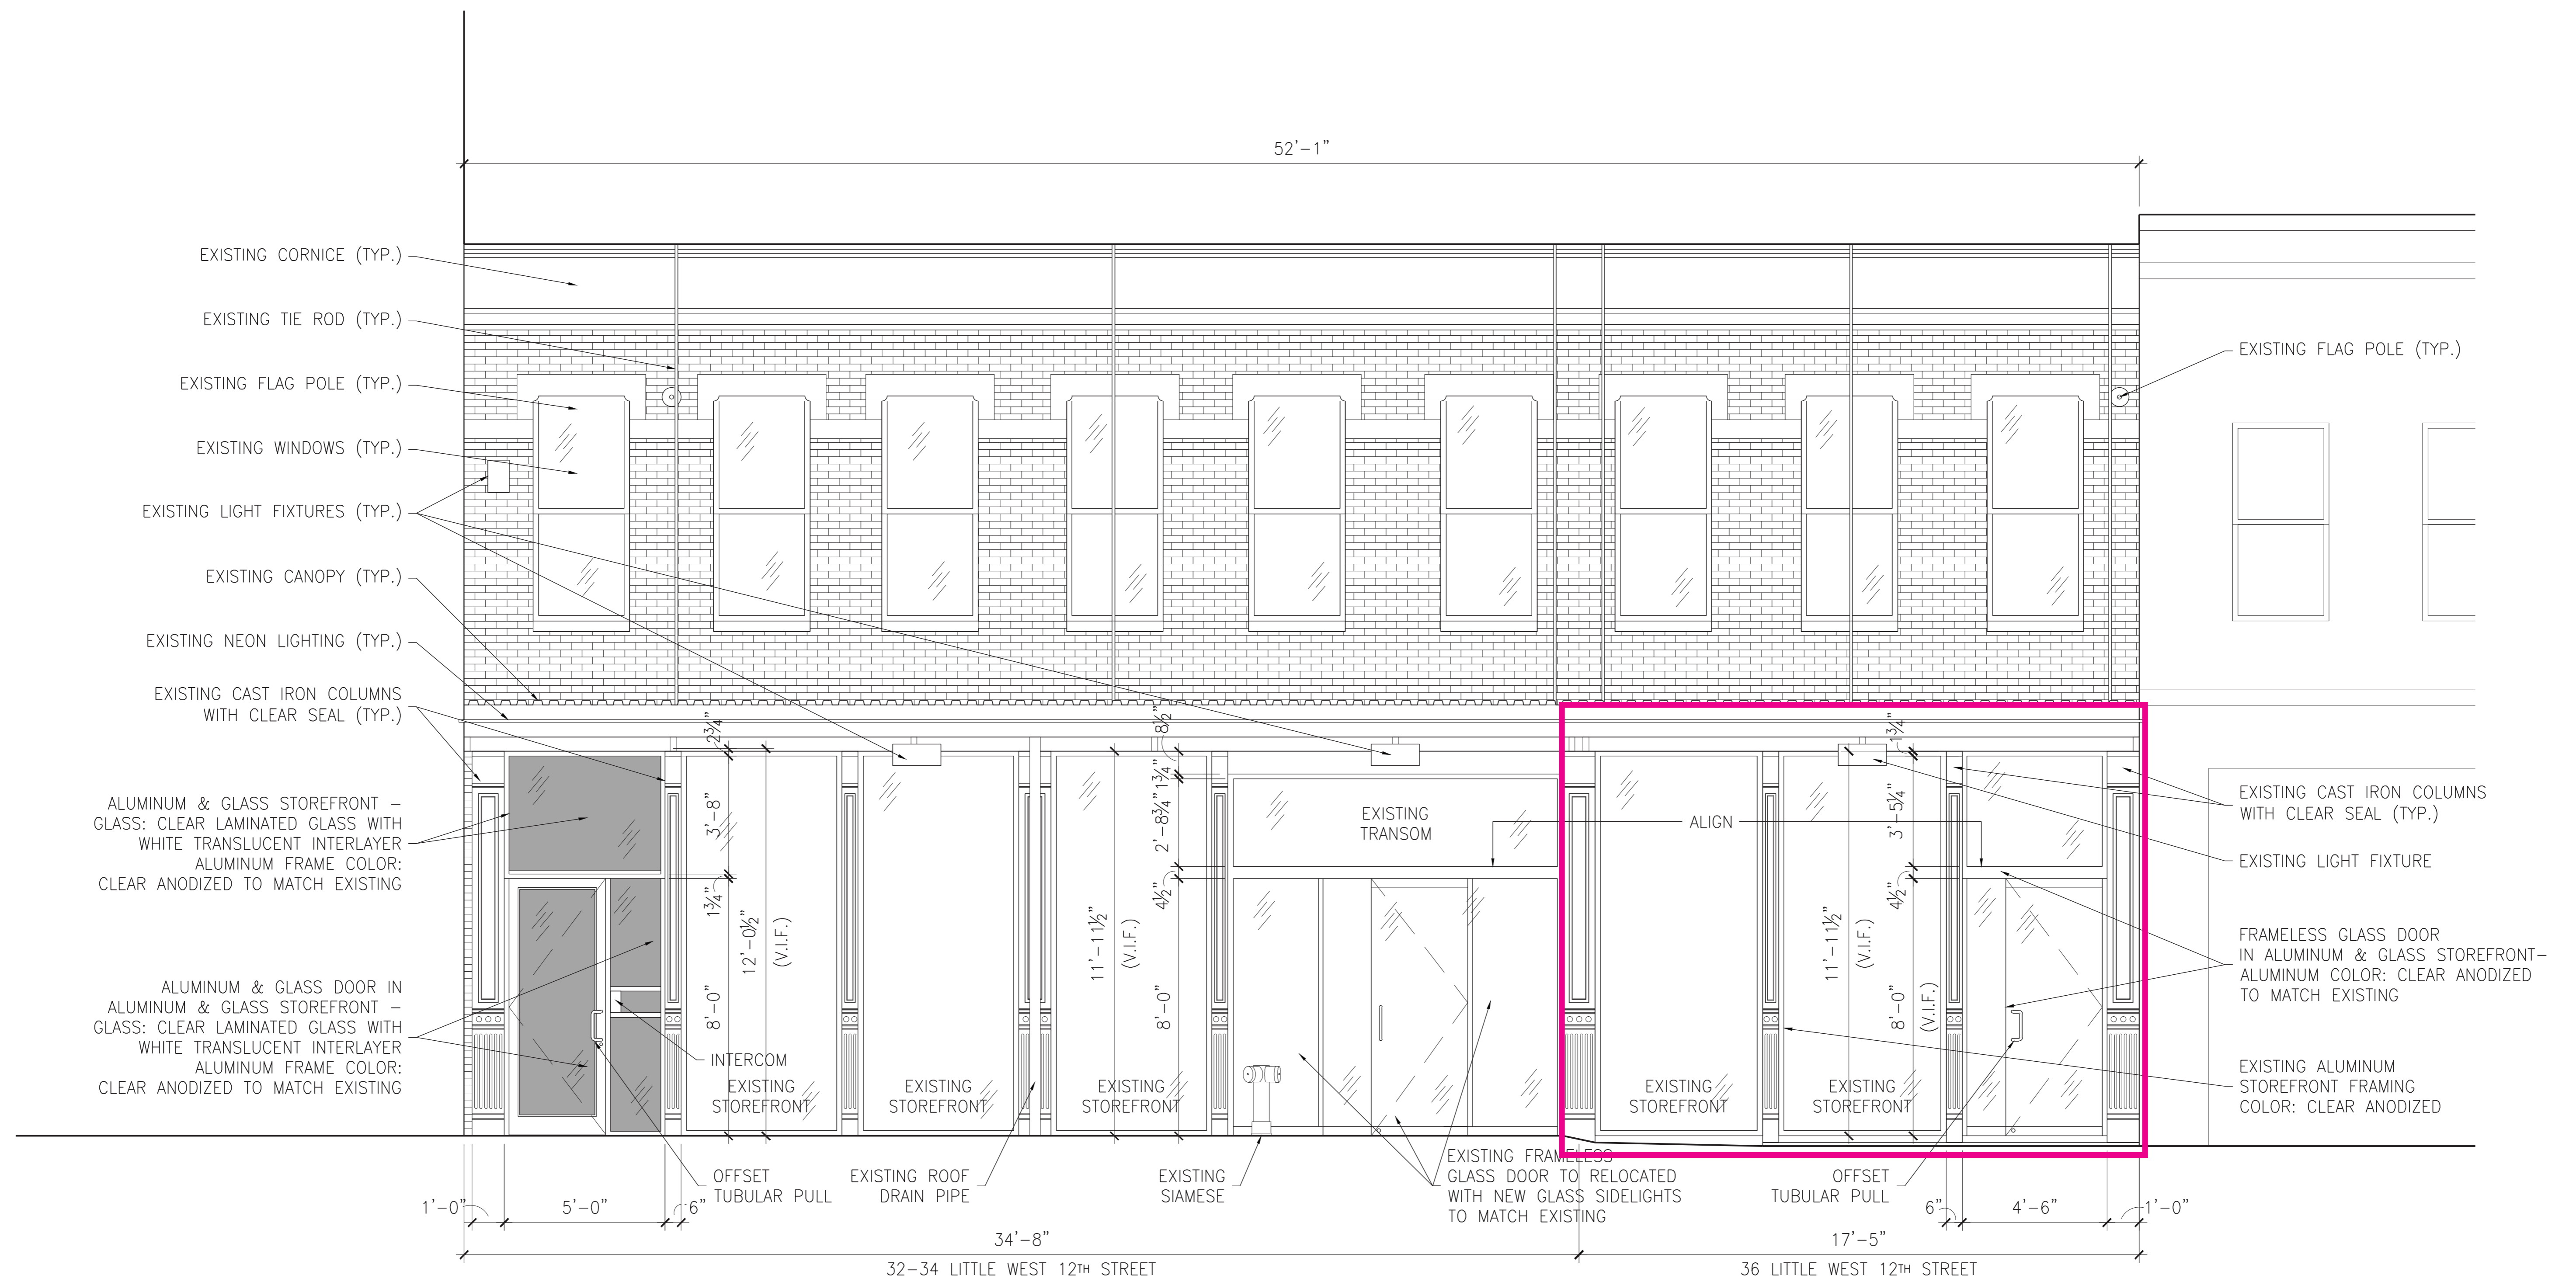

AUBI & RAMSA
 36 LITTLE WEST 12TH WEST
 NY. 10014

Client



Comments

Approval

Revision


Date



Sheet no

02

VINYL DECAL:
 WHITE VINYL,
 2ND SURFACE APPLICATION

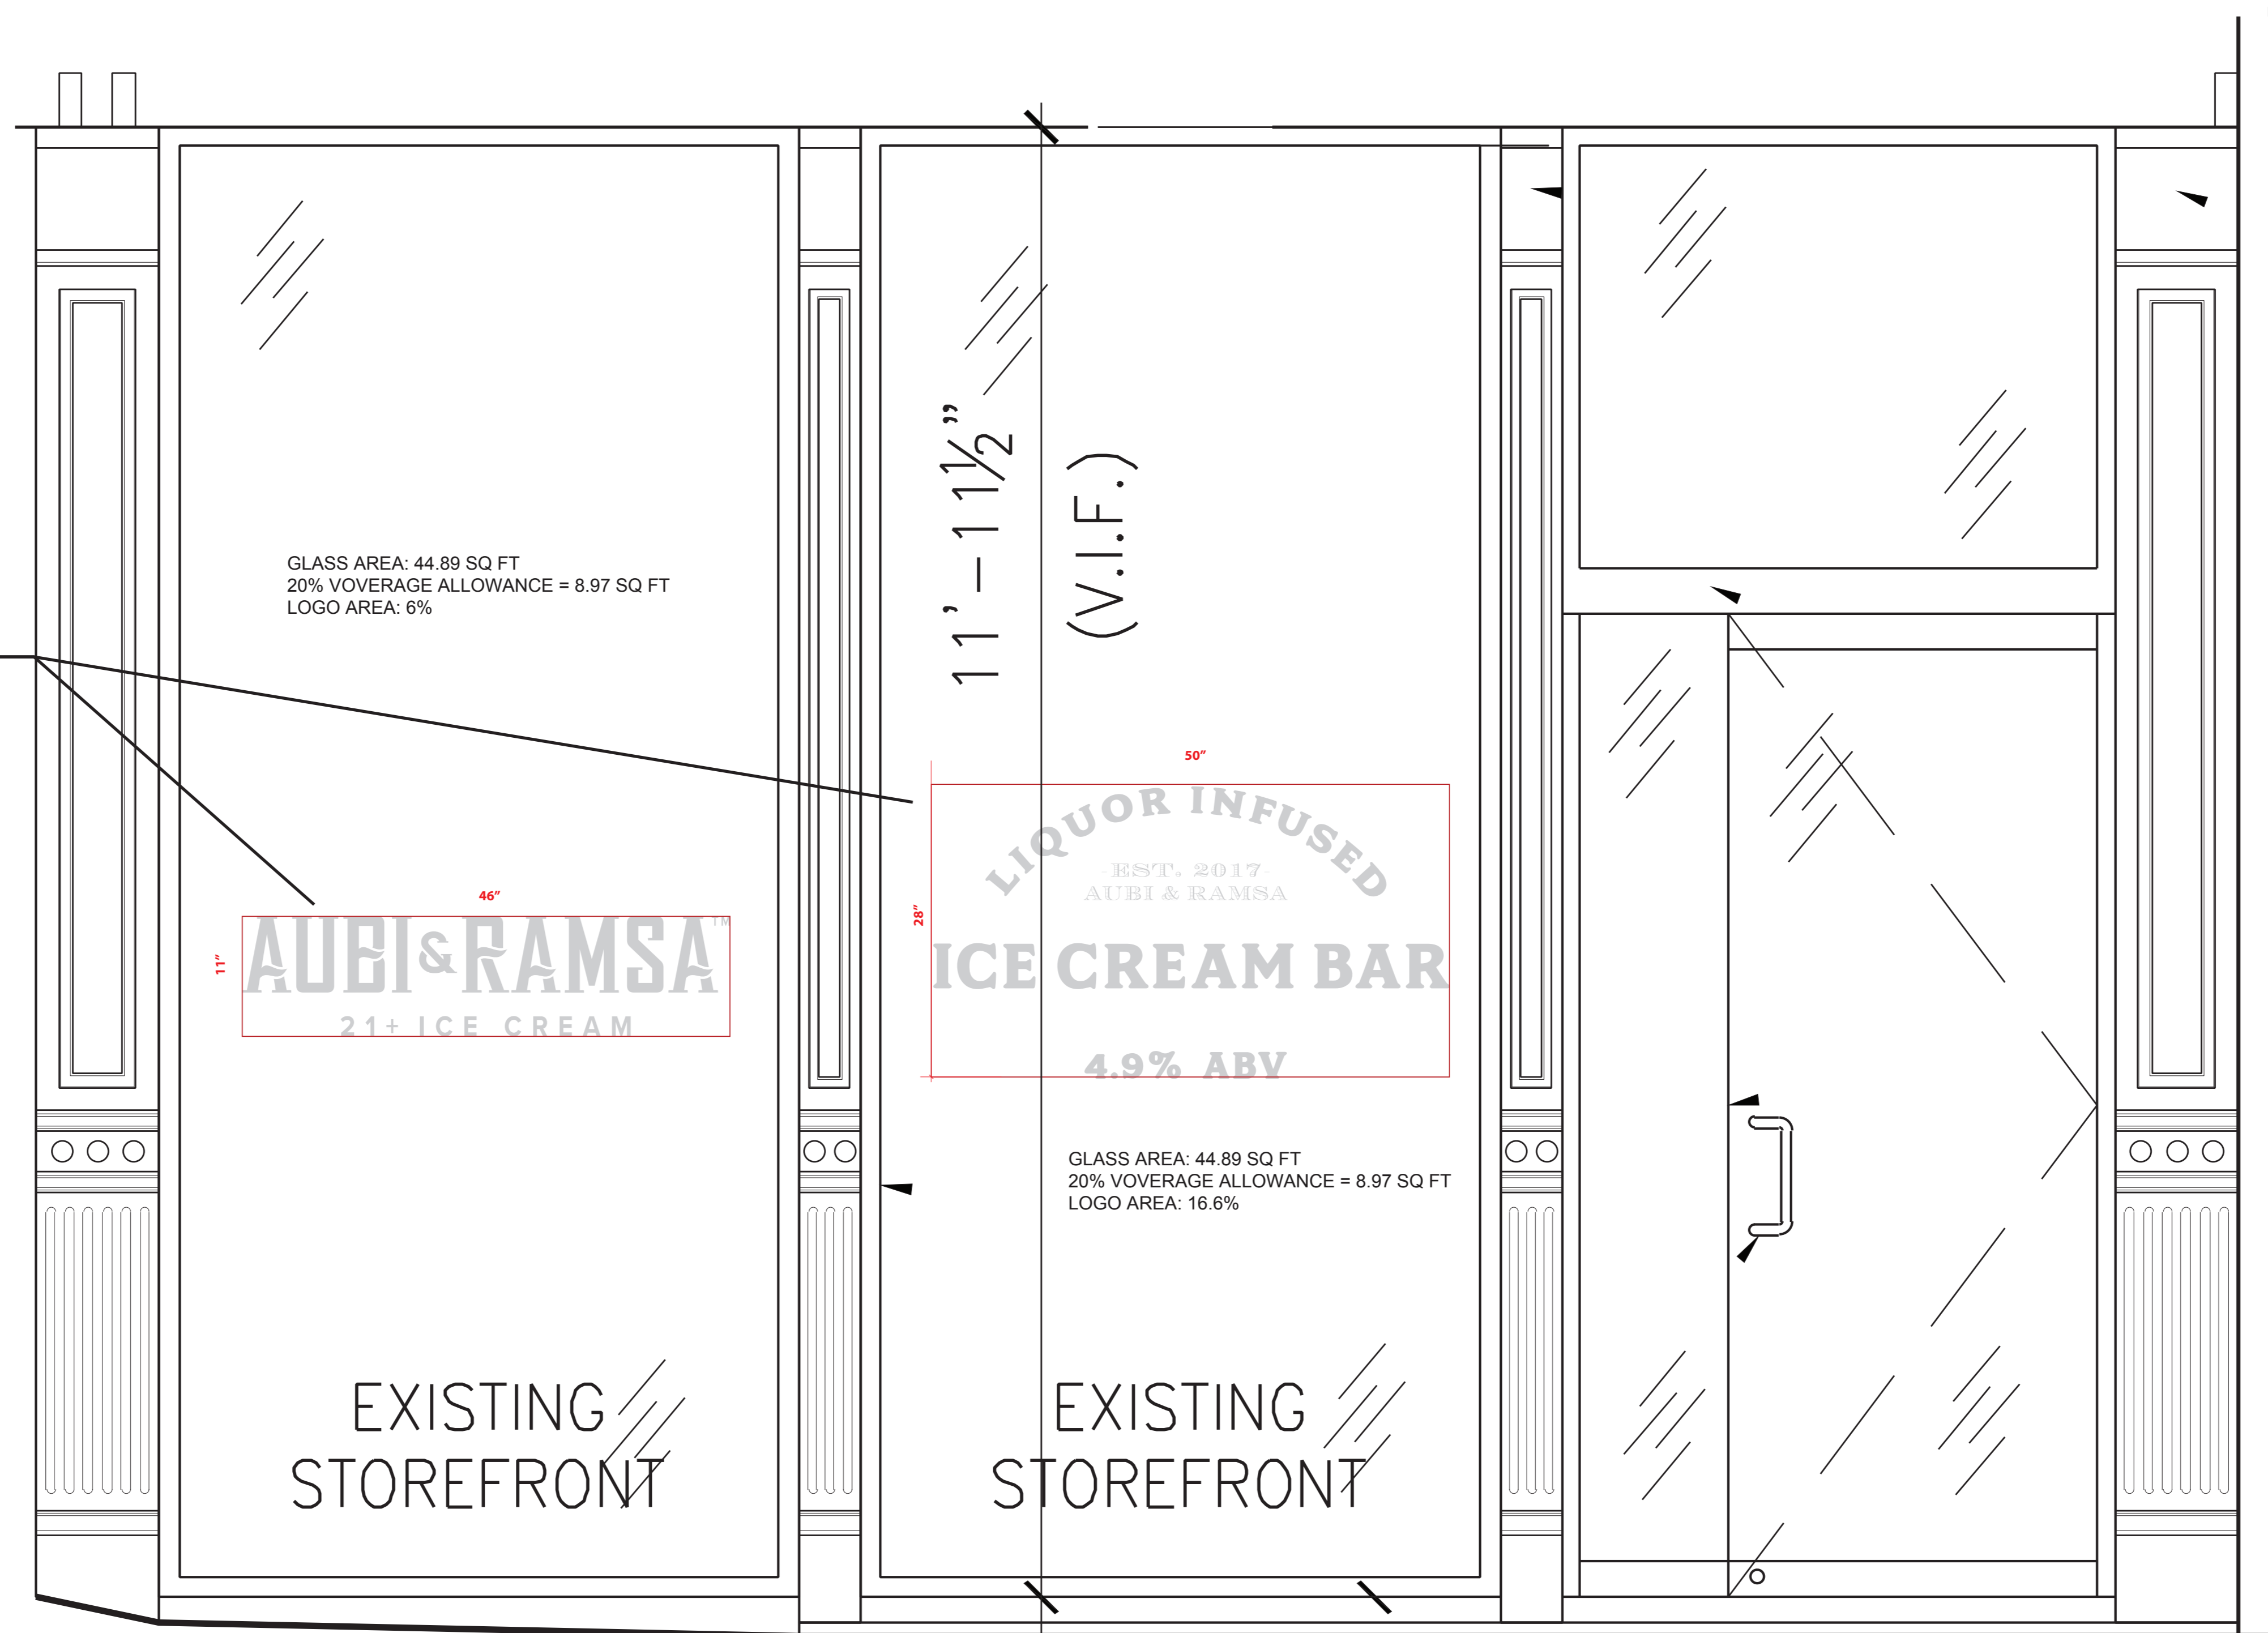

Client



Comments

Approval

Revision


Date




BIG SISTER
 Independent Design Consultancy

Sheet no

03

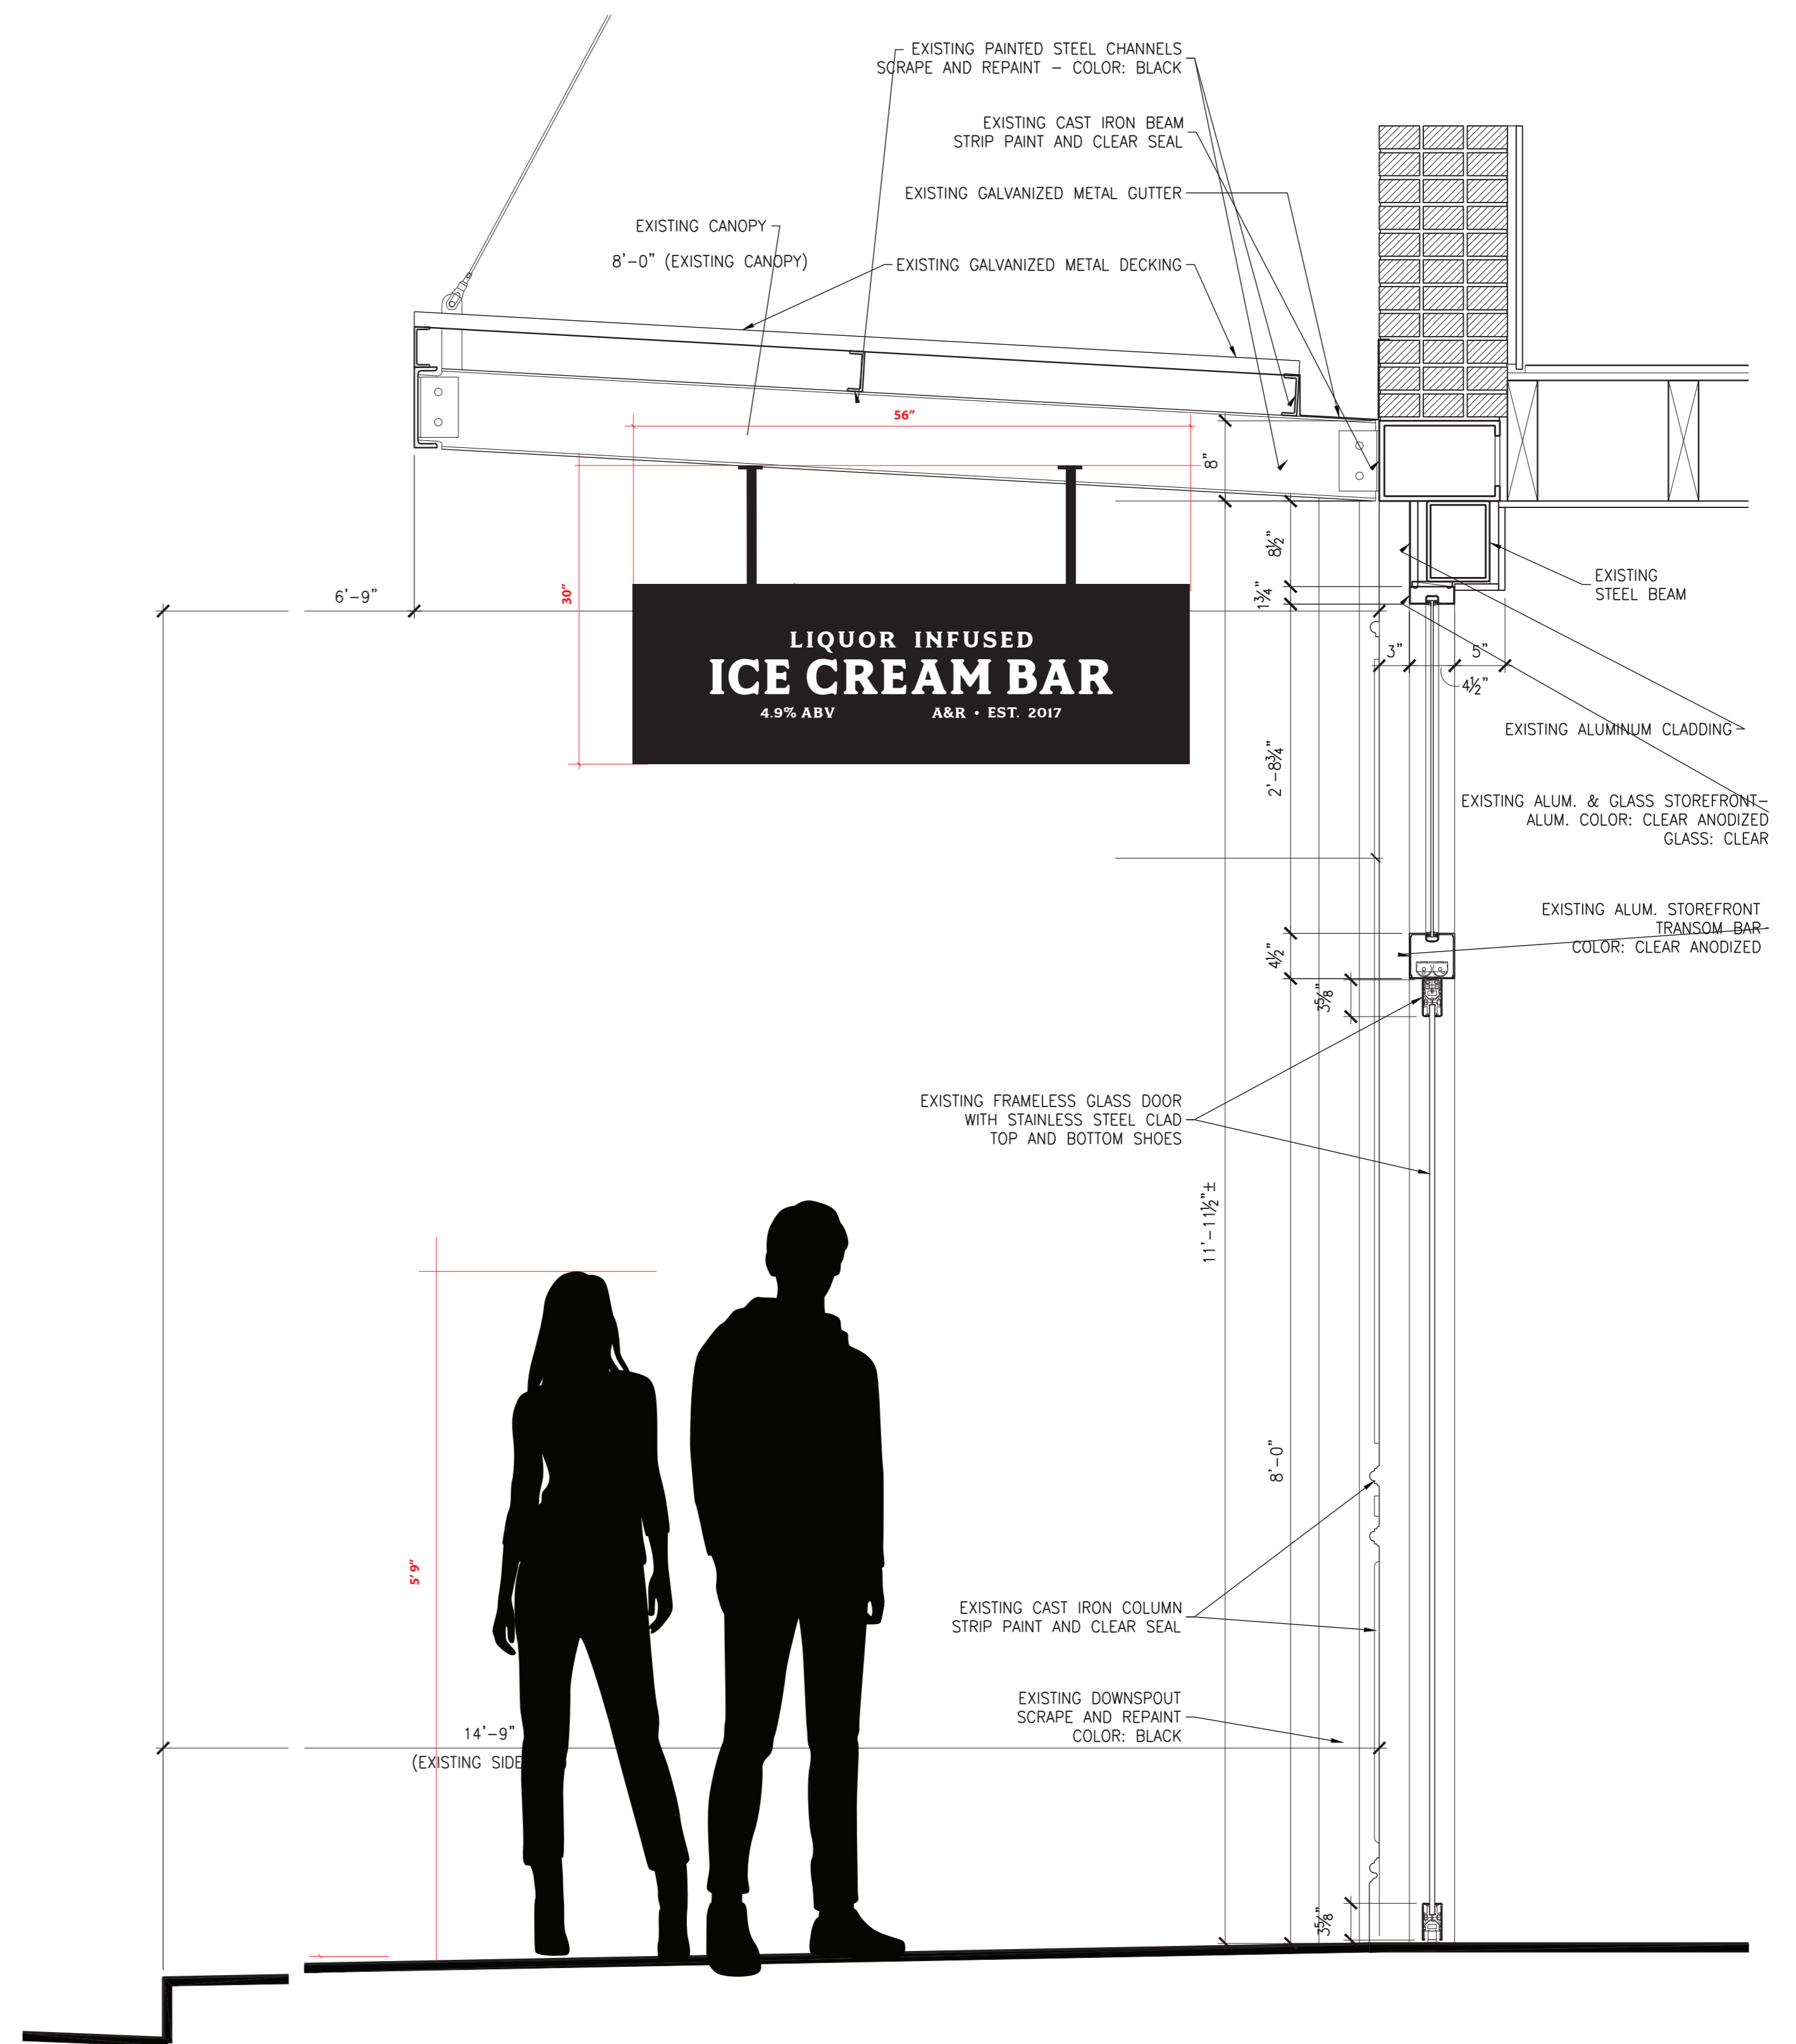

| | | | | | | |
|--|-------------------------|-------------------------|-------------------------|---------------------|---|-----------------------|
| Client AUBI & RAMSA TM 21+ ICE CREAM | Comments <hr/> <hr/> | Approval <hr/> <hr/> | Revision <hr/> <hr/> | Date <hr/> <hr/> |  BIG SISTER Independant Design Consultancy | Sheet no 04 |
|--|-------------------------|-------------------------|-------------------------|---------------------|---|-----------------------|

DOUBLE SIDE BACKLIT LASER CUT METAL SIGN CEILING MOUNTED LED SIGNAGE


EXTERIOR LOGO

MATERIAL: FACE & RETURNS-STAINLESS STEEL OR METAL

LIGHTING METHOD: BACKLIGHT WITH FRONTLIT 6500K LED HALO LIT

SIZE: 70" W X 18" H

QTY: 1

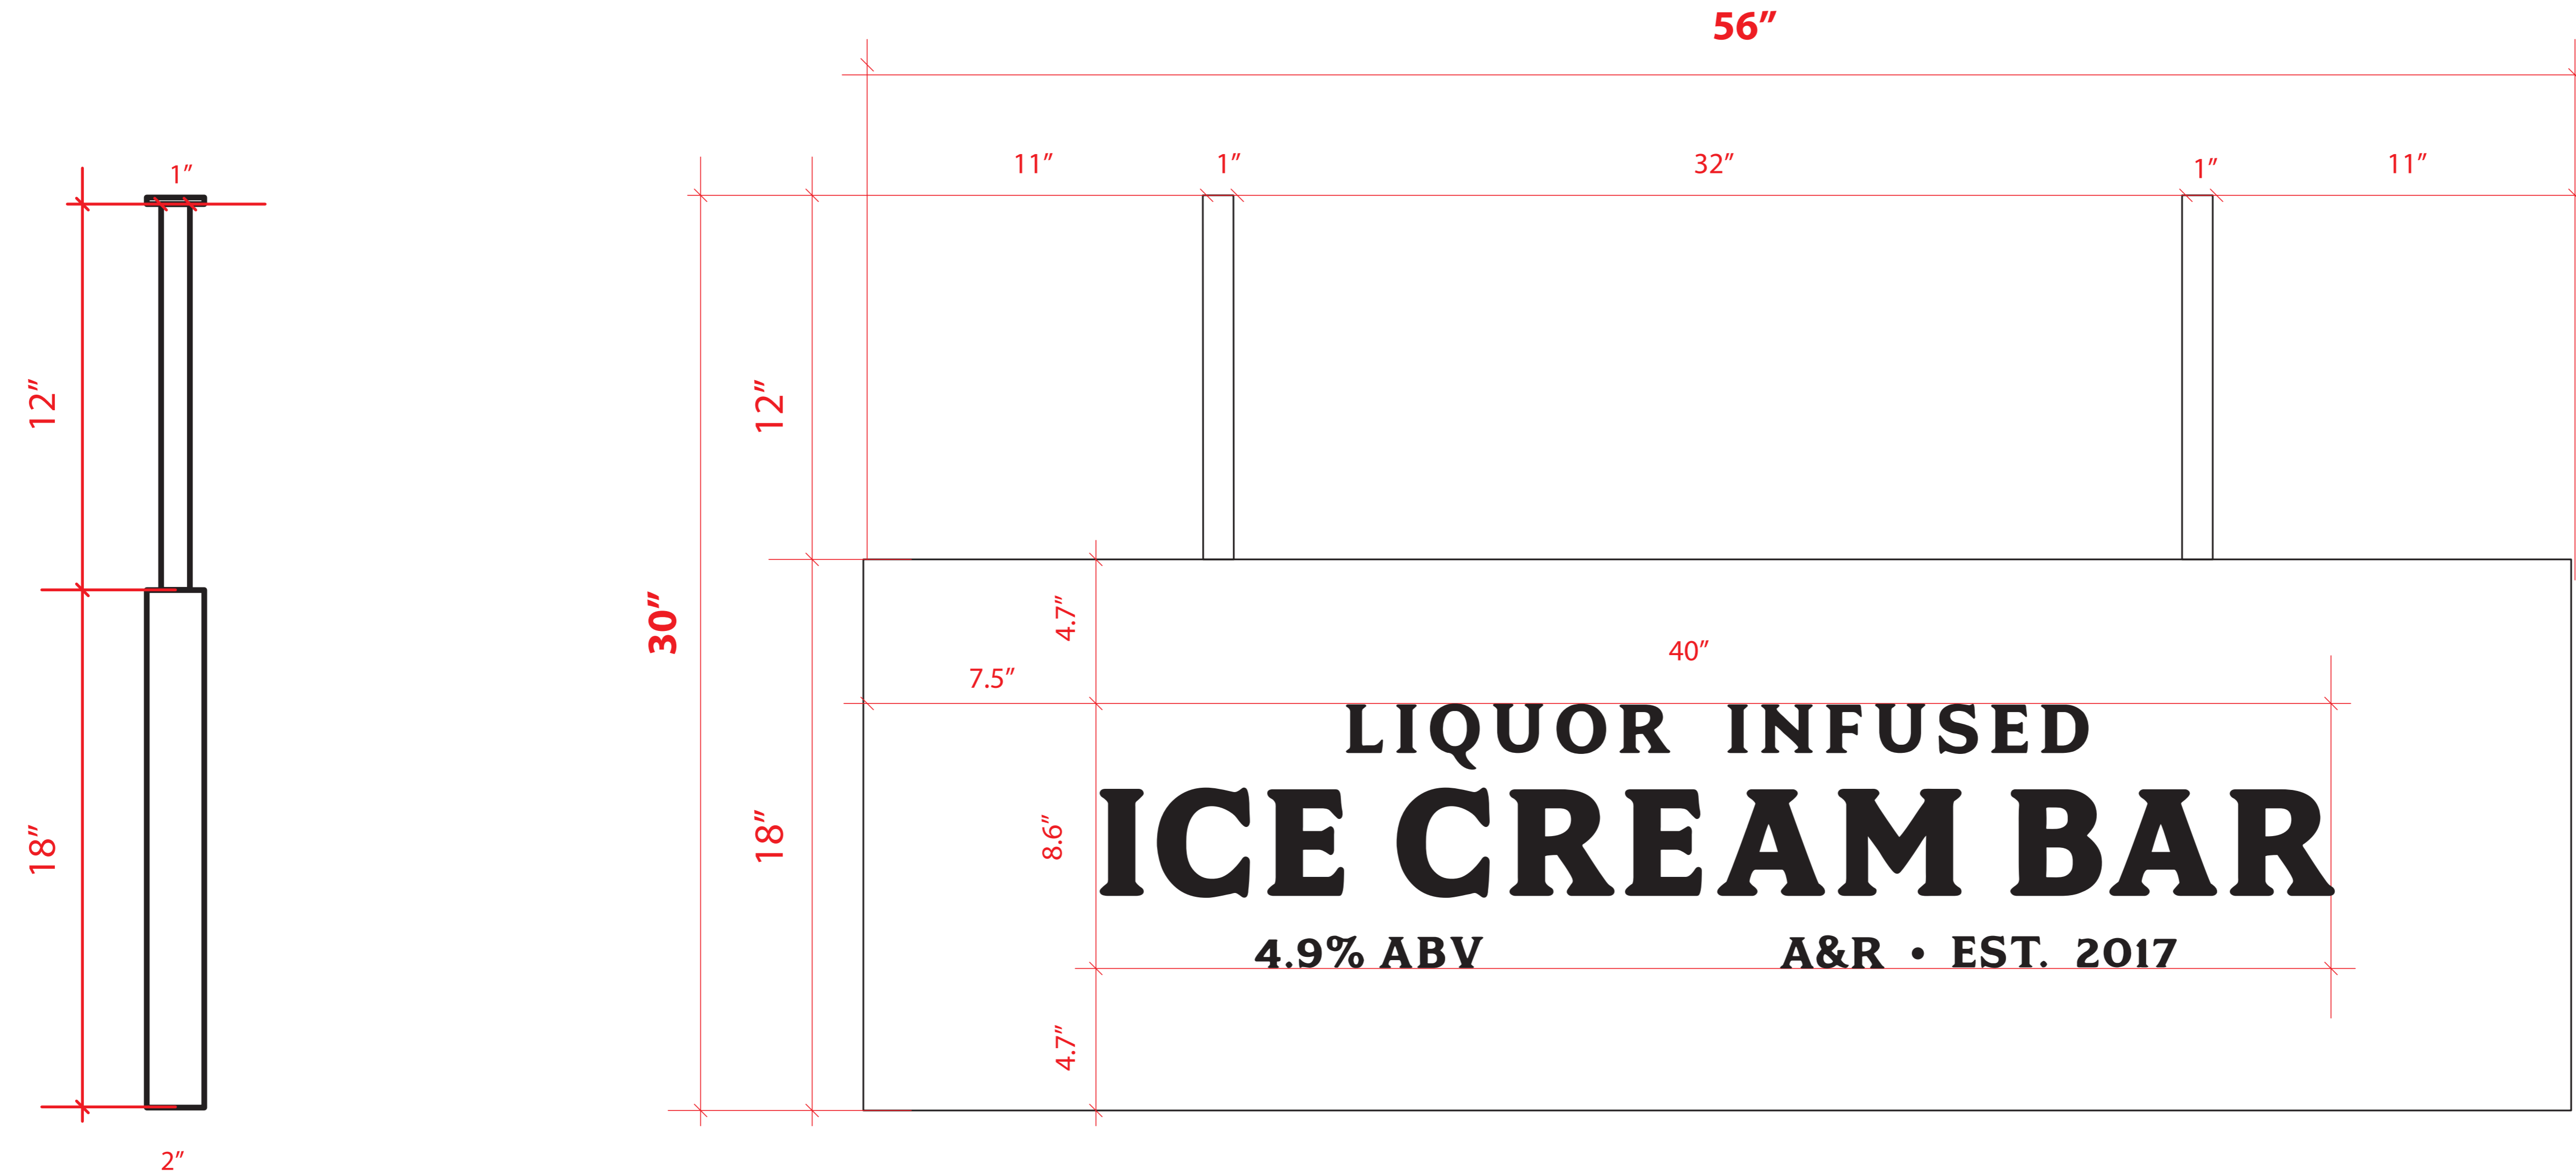

side view

front and back view

Client



Comments

Approval



Revision

Date



Sheet no

05

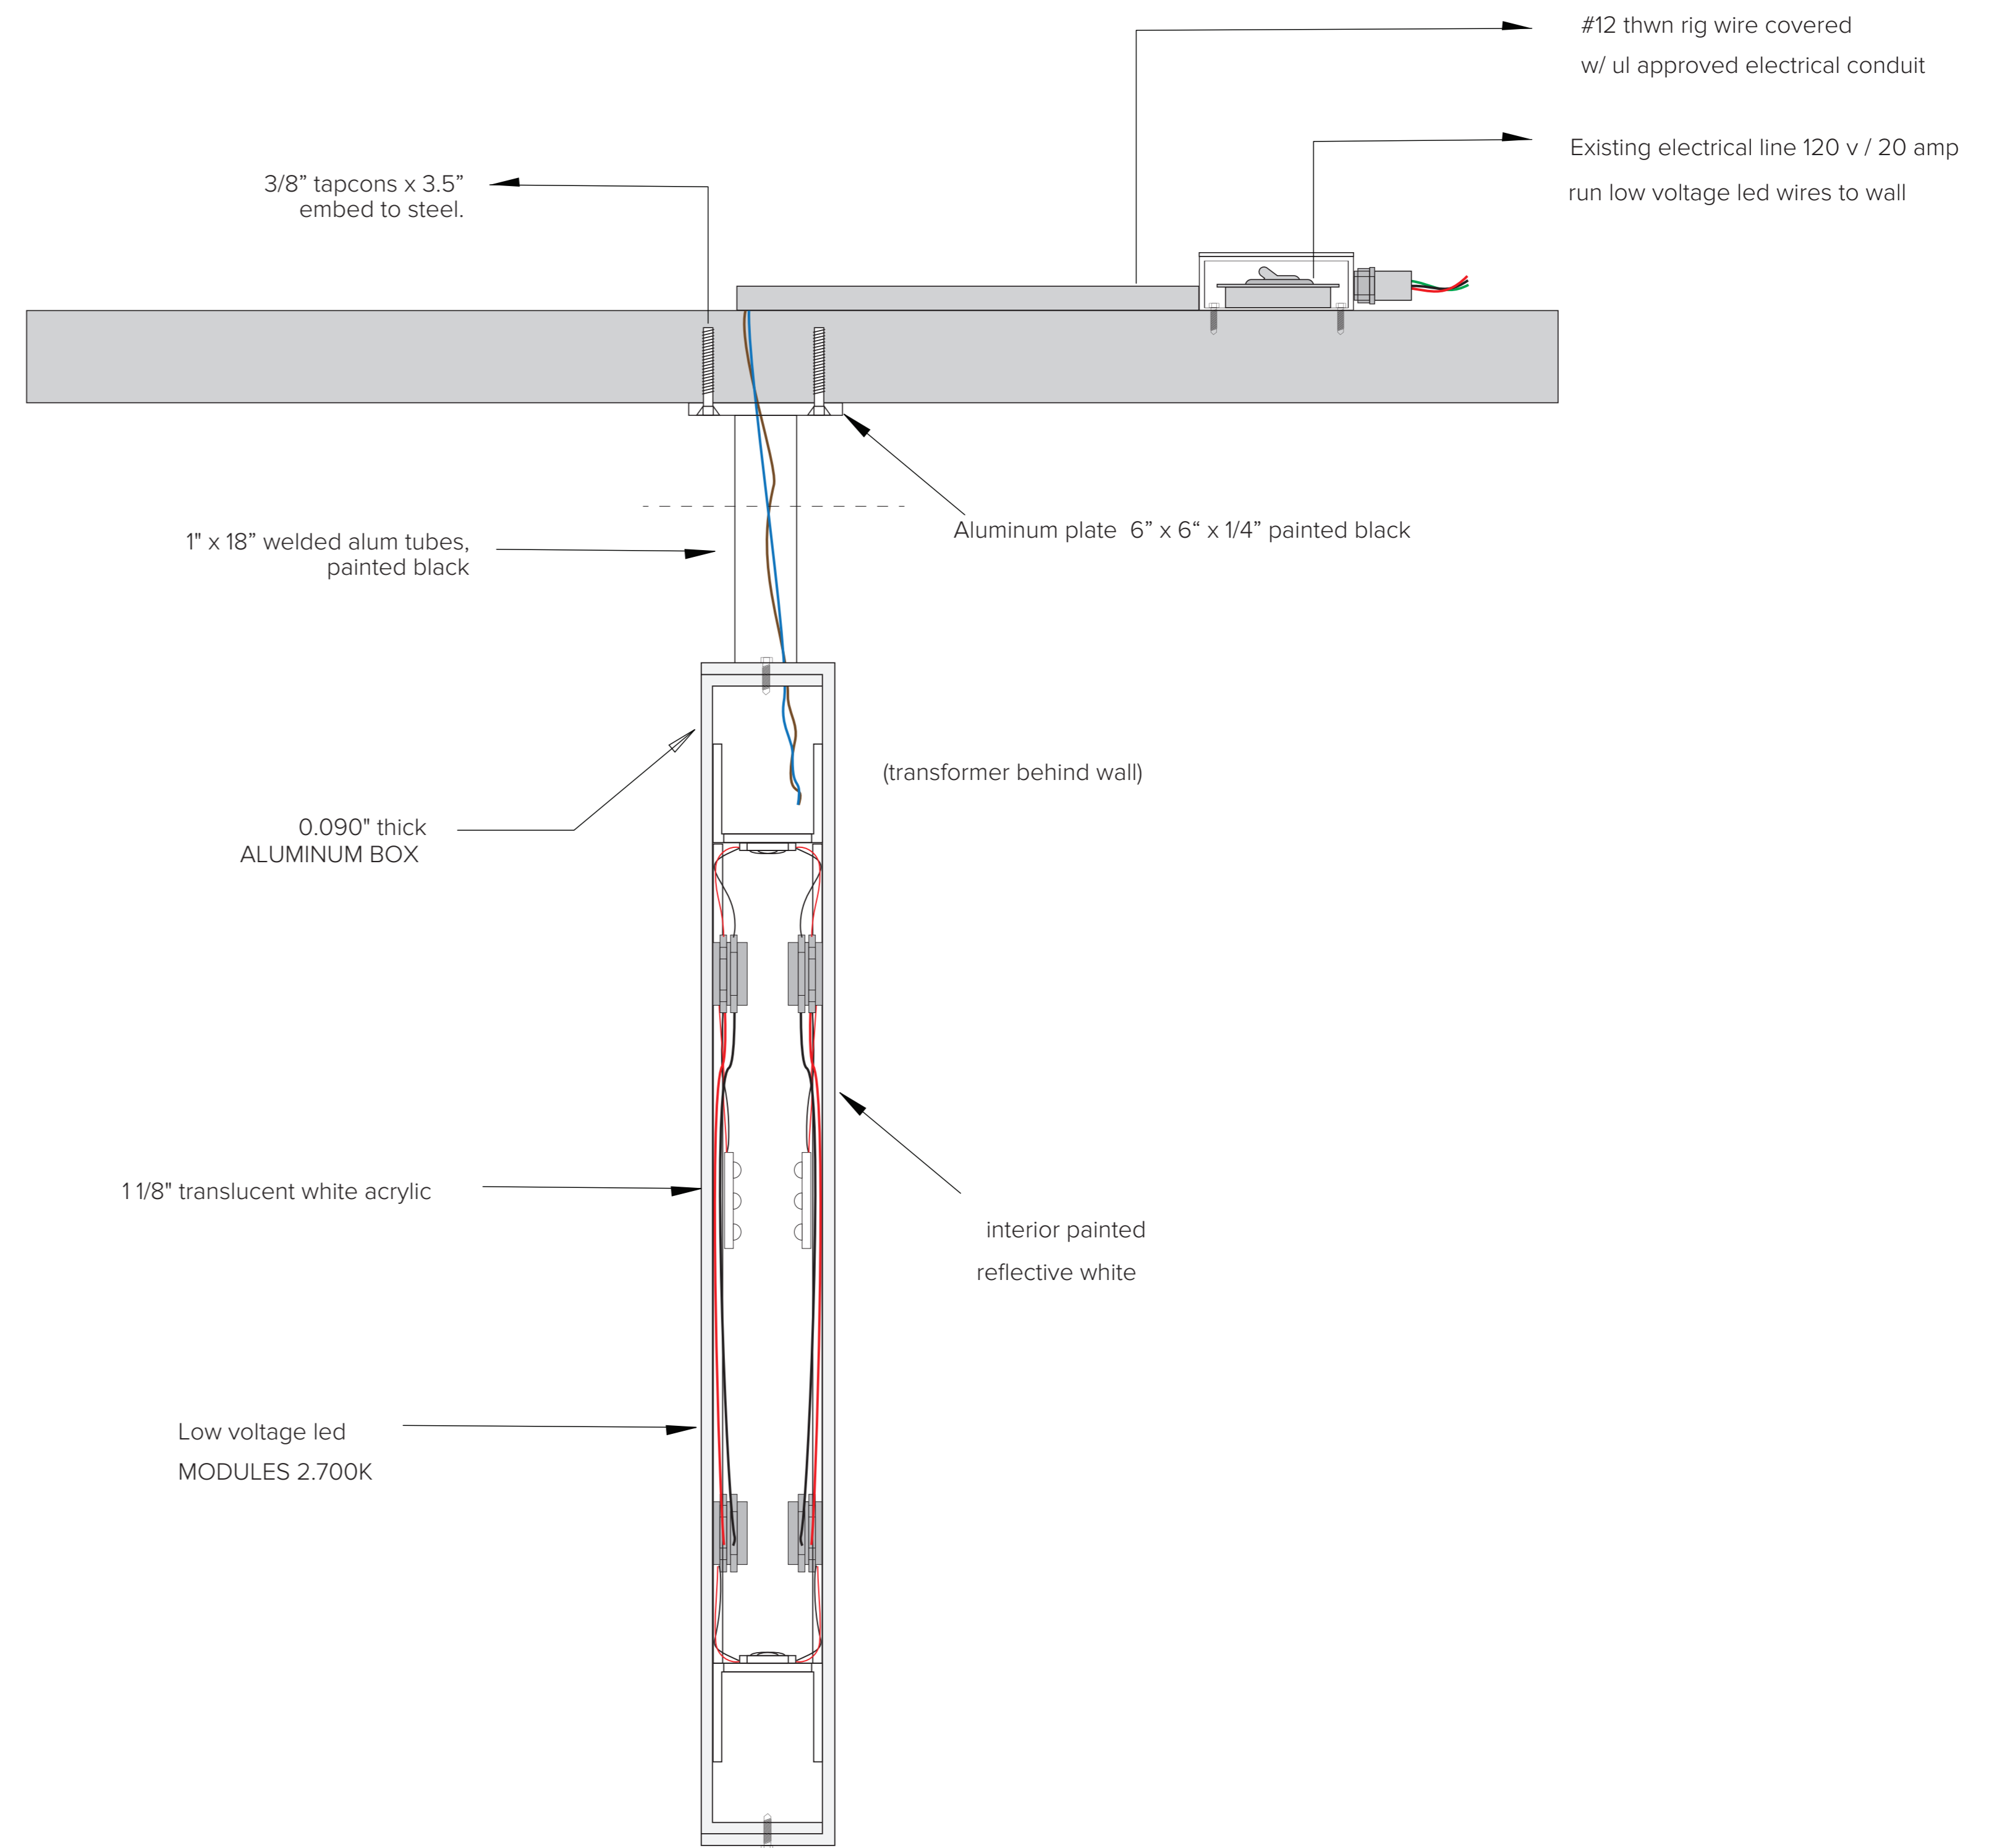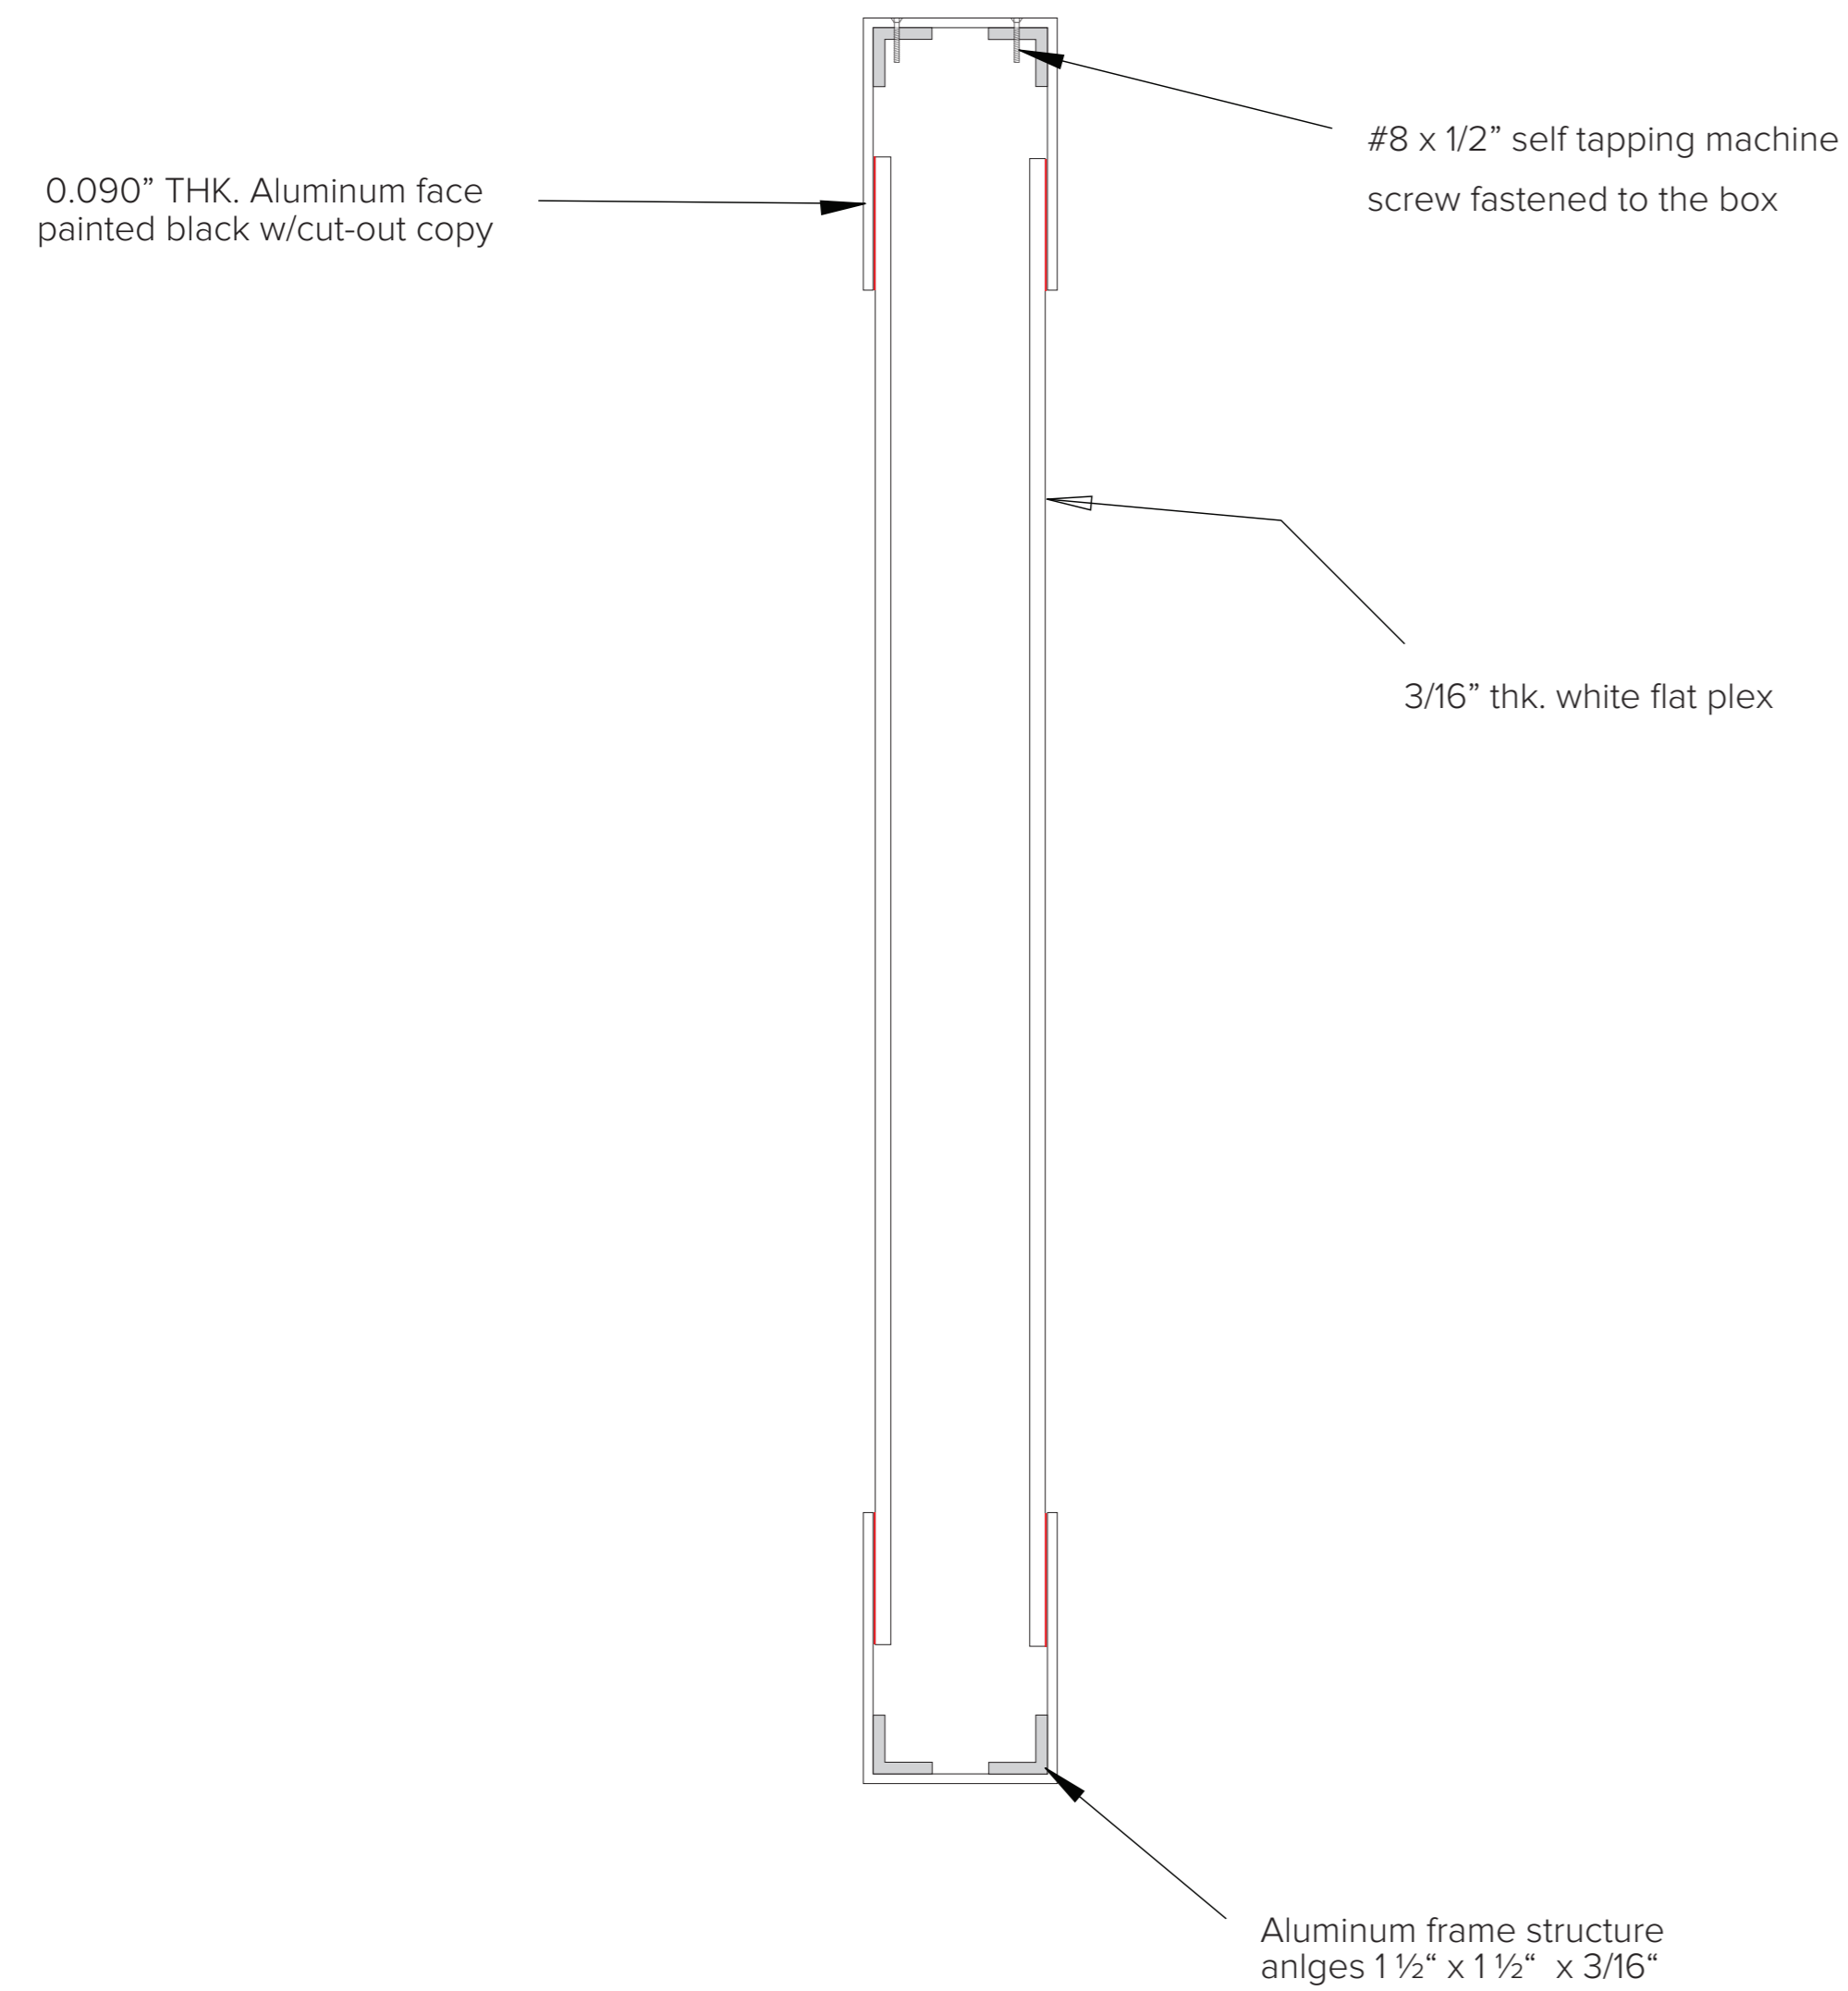

Client

AUBI & RAMSATM
21+ ICE CREAM

Comments

Approval

Revision

Date



Sheet no

06

ACTUAL SIGN



Client



Comments

Approval

Revision

Date



Sheet no

07

Gansevoort Market Historic District

☐ Thumbnails

EXPORT



Search Collection



Client

AUBI & RAMSA[™]
21+ ICE CREAM

Comments

Approval

Revision

Date



BIG SISTER
Independent Design Consultancy

Sheet no

08



Client

AUBI & RAMSATM
21+ ICE CREAM

Comments

Approval

Revision

Date



BIG SISTER
Independent Design Consultancy

Sheet no

09



Media Group:

Client

AUBI & RAMSATM
21+ ICE CREAM

Comments

Approval

Revision

Date



BIG SISTER
Independent Design Consultancy

Sheet no

10



Client

AUBI & RAMSATM
21+ ICE CREAM

Comments

Approval

Revision

Date



BIG SISTER
Independent Design Consultancy

Sheet no

11

January 24th, 2023
Public Hearing

The current proposal is:

Preservation Department – Item 5, LPC-23-05850

36 Little West 12th Street – Gansevoort Market Historic District Borough of Manhattan

To Testify Please Join Zoom

Webinar ID: 867 3241 5521

Passcode: 532169

By Phone: 1 646-558-8656 US (New York)

877-853-5257 (Toll free) US

888 475 4499 (Toll free)

Note: If you want to testify on an item, join the Zoom webinar at the agenda’s “Be Here by” time (about an hour in advance). When the Chair indicates it’s time to testify, “raise your hand” via the Zoom app if you want to speak (*9 on the phone). Those who signed up in advance will be called first.