

March 25, 2025
Public Hearing

The current proposal is:

Preservation Department – Item 9, LPC-25-07306

6 East 74th Street – Upper East Side Historic District Borough of Manhattan

To testify virtually, please join Zoom

Webinar ID: 161 495 4752

Passcode: 610462

By Phone: 646-828-7666 (NY)

833-435-1820 (Toll-free)

833-568-8864 (Toll-free)

Note: If you want to testify virtually on an item, join the Zoom webinar at the agenda's "Be Here by" time (about an hour in advance). When the Chair indicates it's time to testify, "raise your hand" via the Zoom app if you want to speak (*9 on the phone). Those who signed up in advance will be called first.


6E 74th Street
New York, NY, 10021
March 2025




NYCity Map, site highlighted




Front facade - Streeteasy

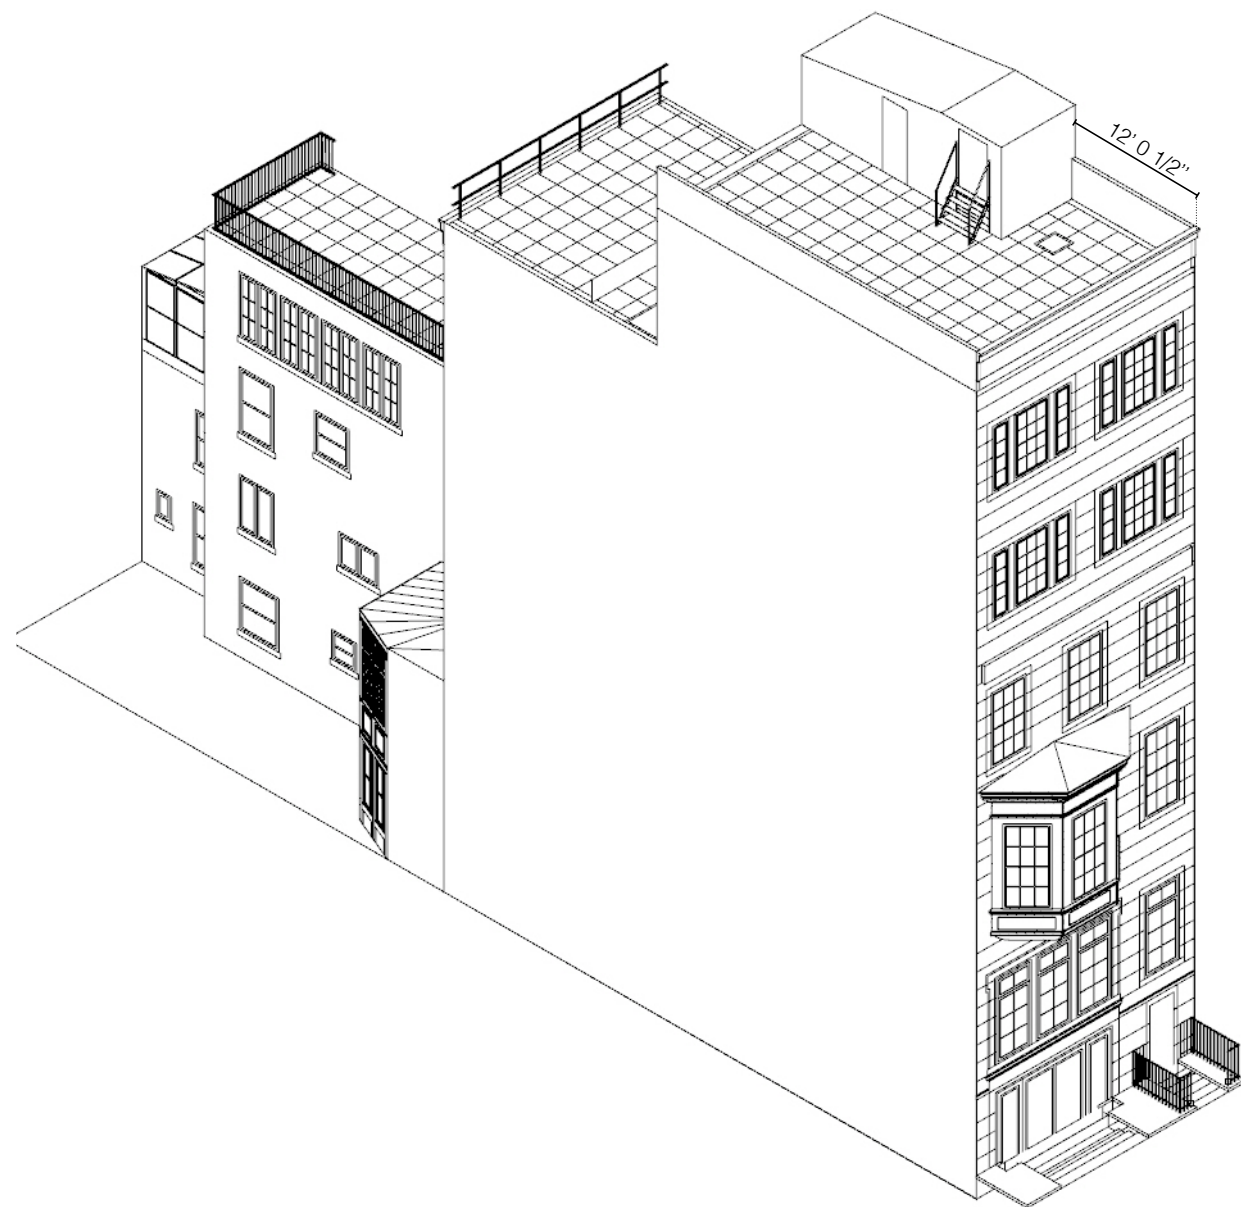


3D Front - Existing

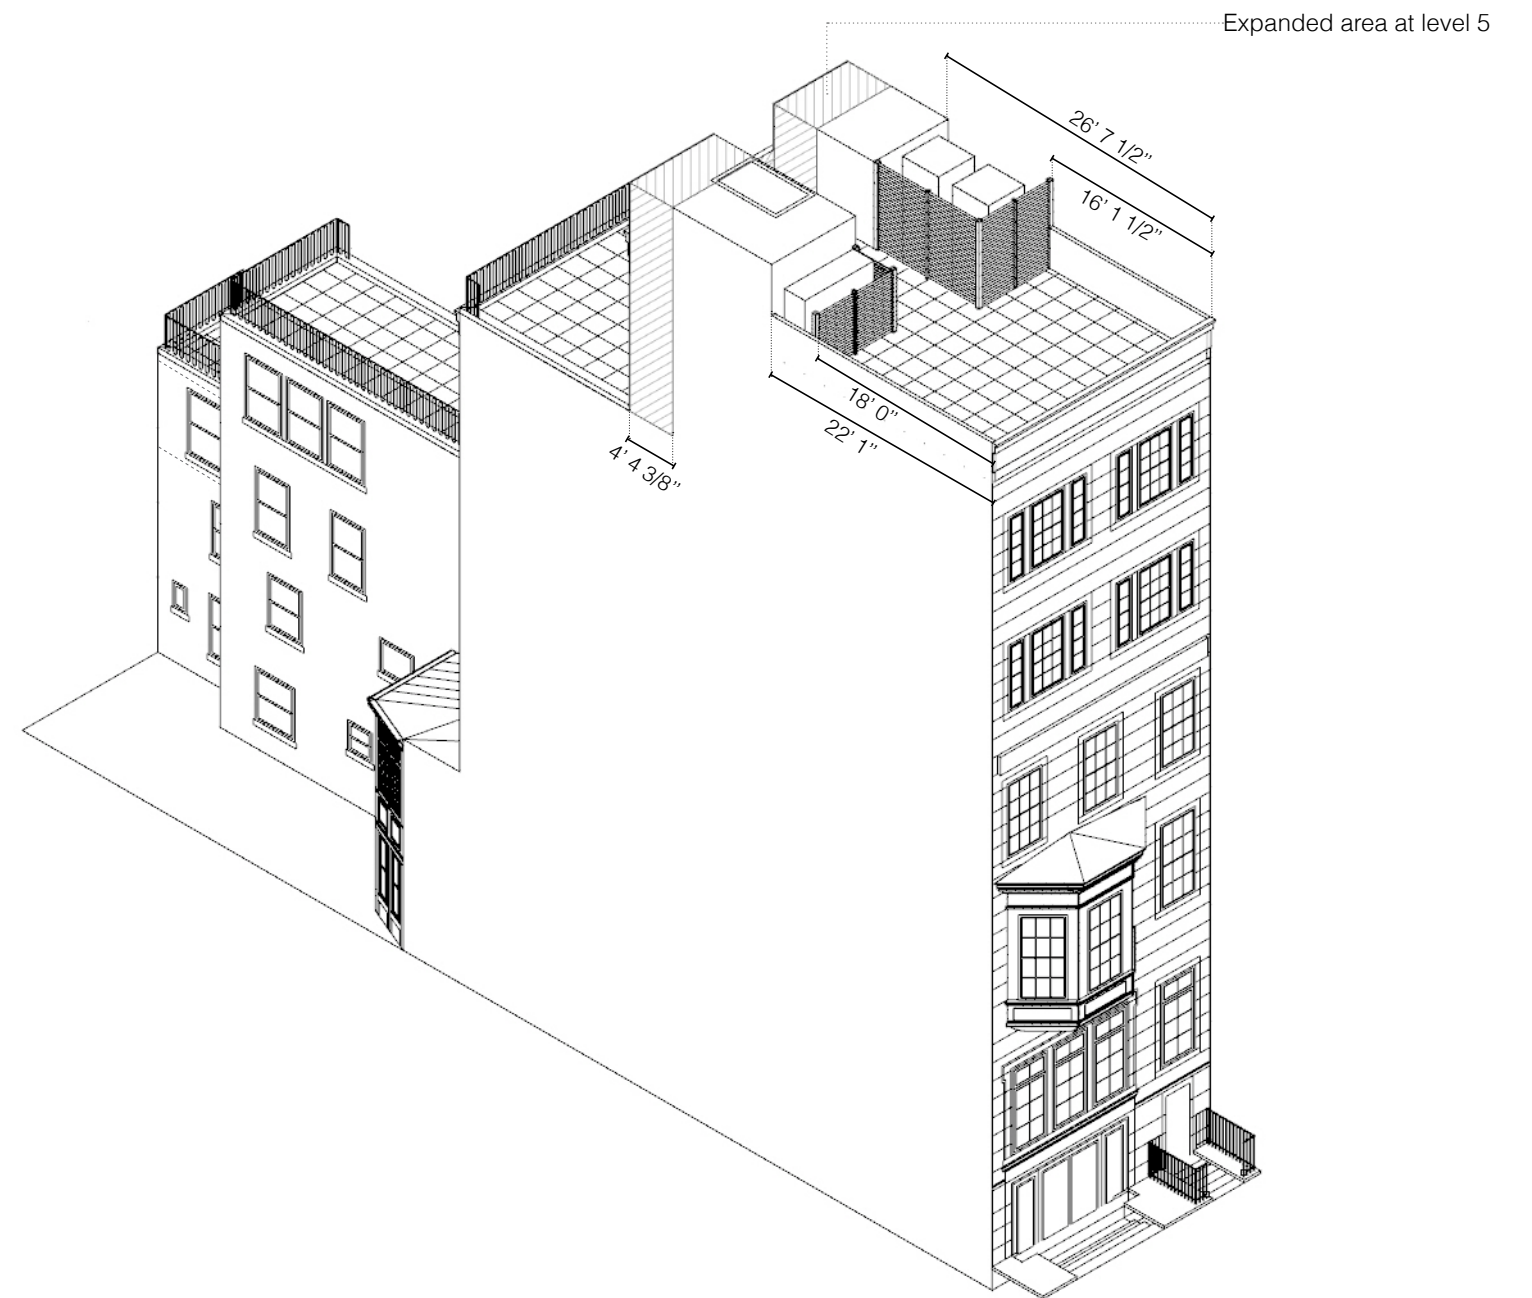

3D Front - Proposed

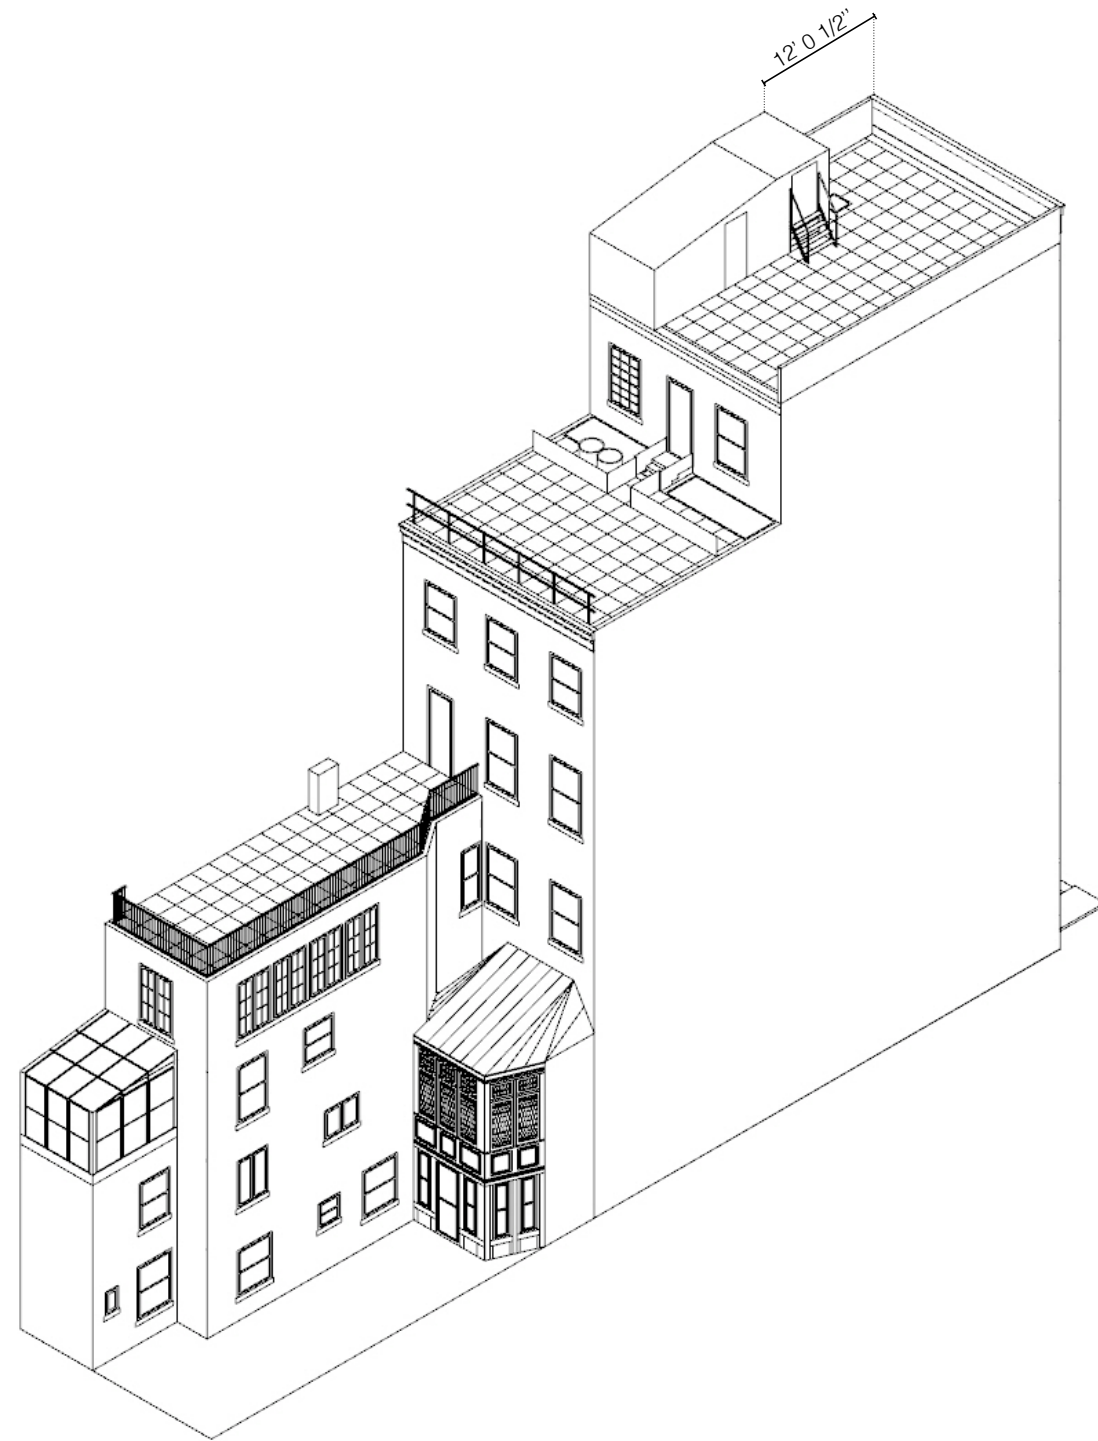


3D Rear - Existing

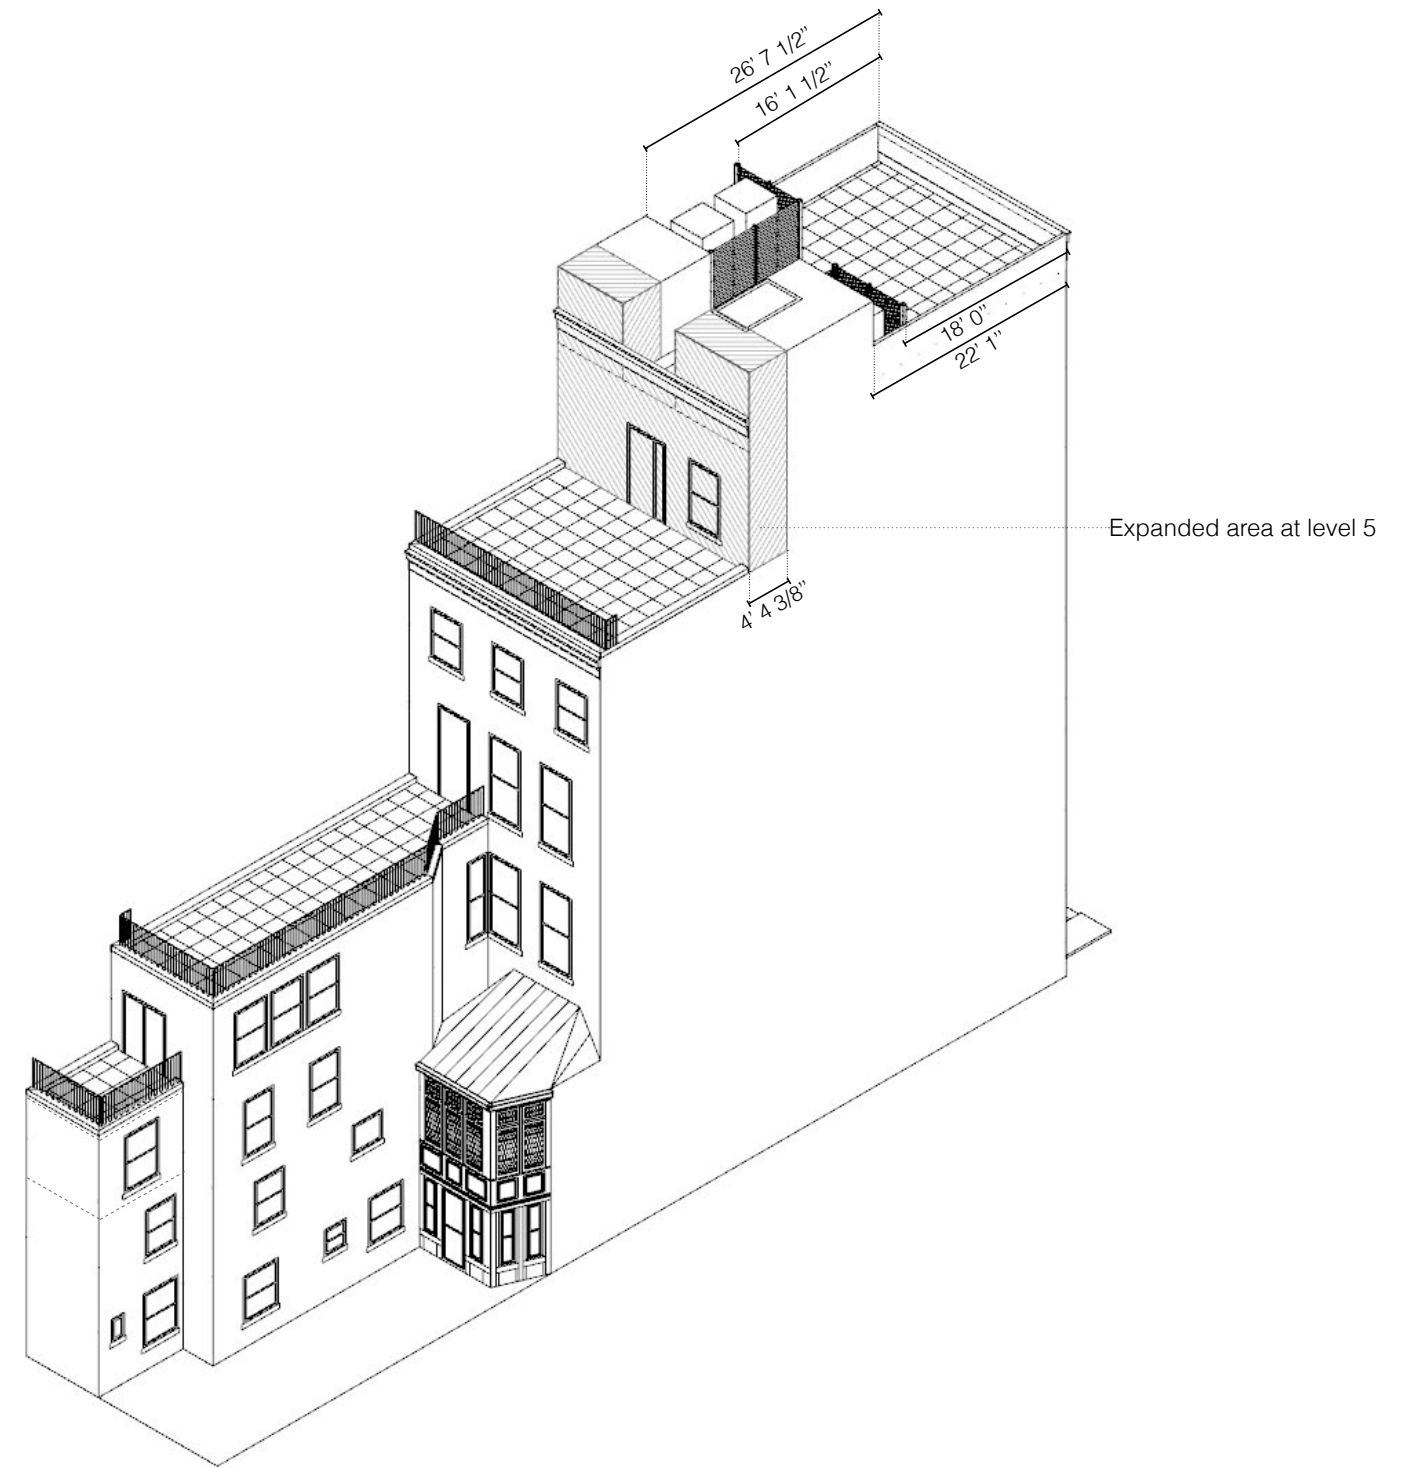


3D Rear - Proposed



c. 1940

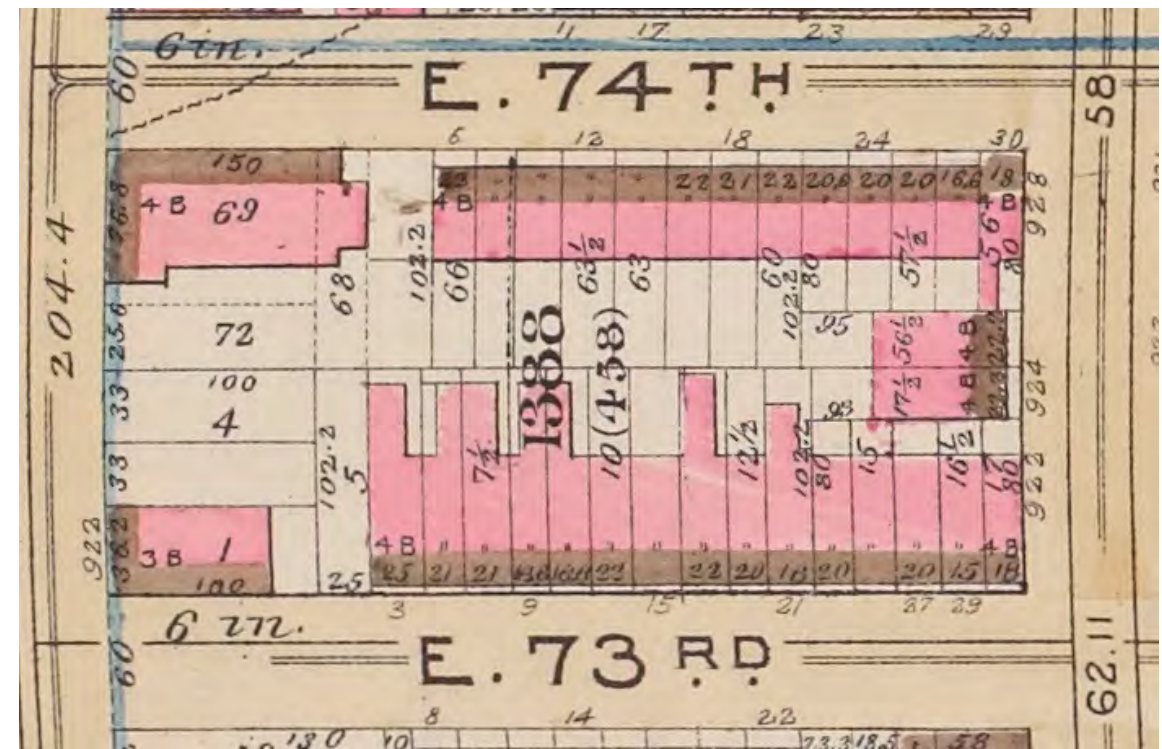


1890 Bromley Map

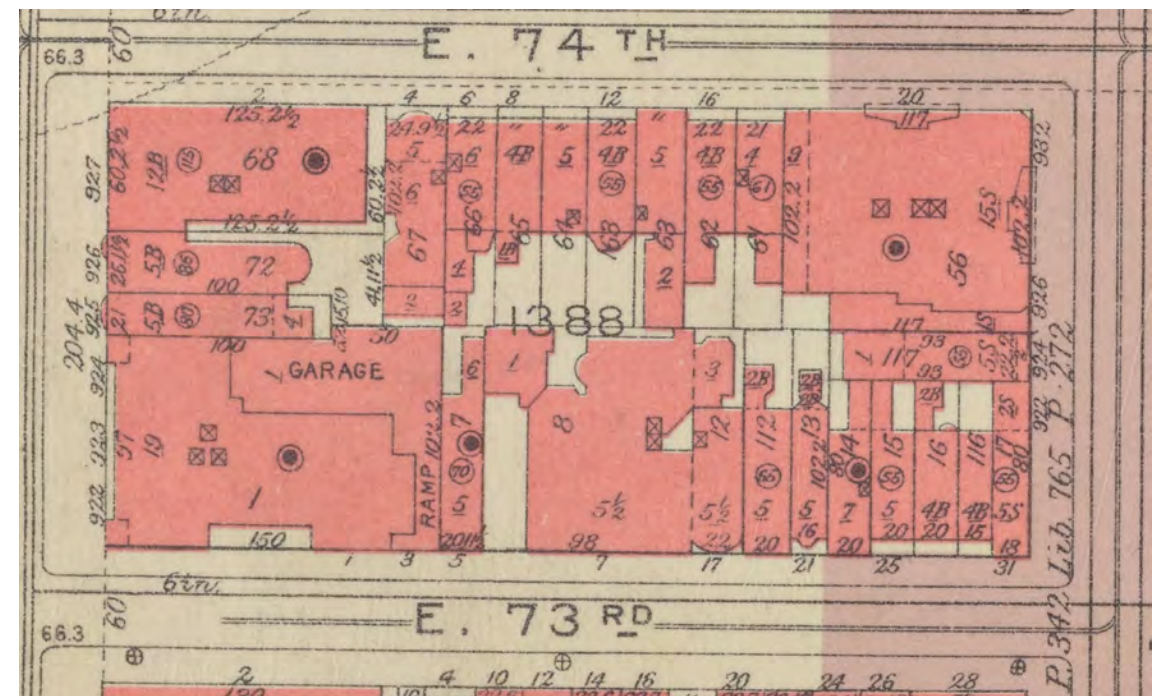


1956 Bromley Map


- 1898
- 1928
- 1952

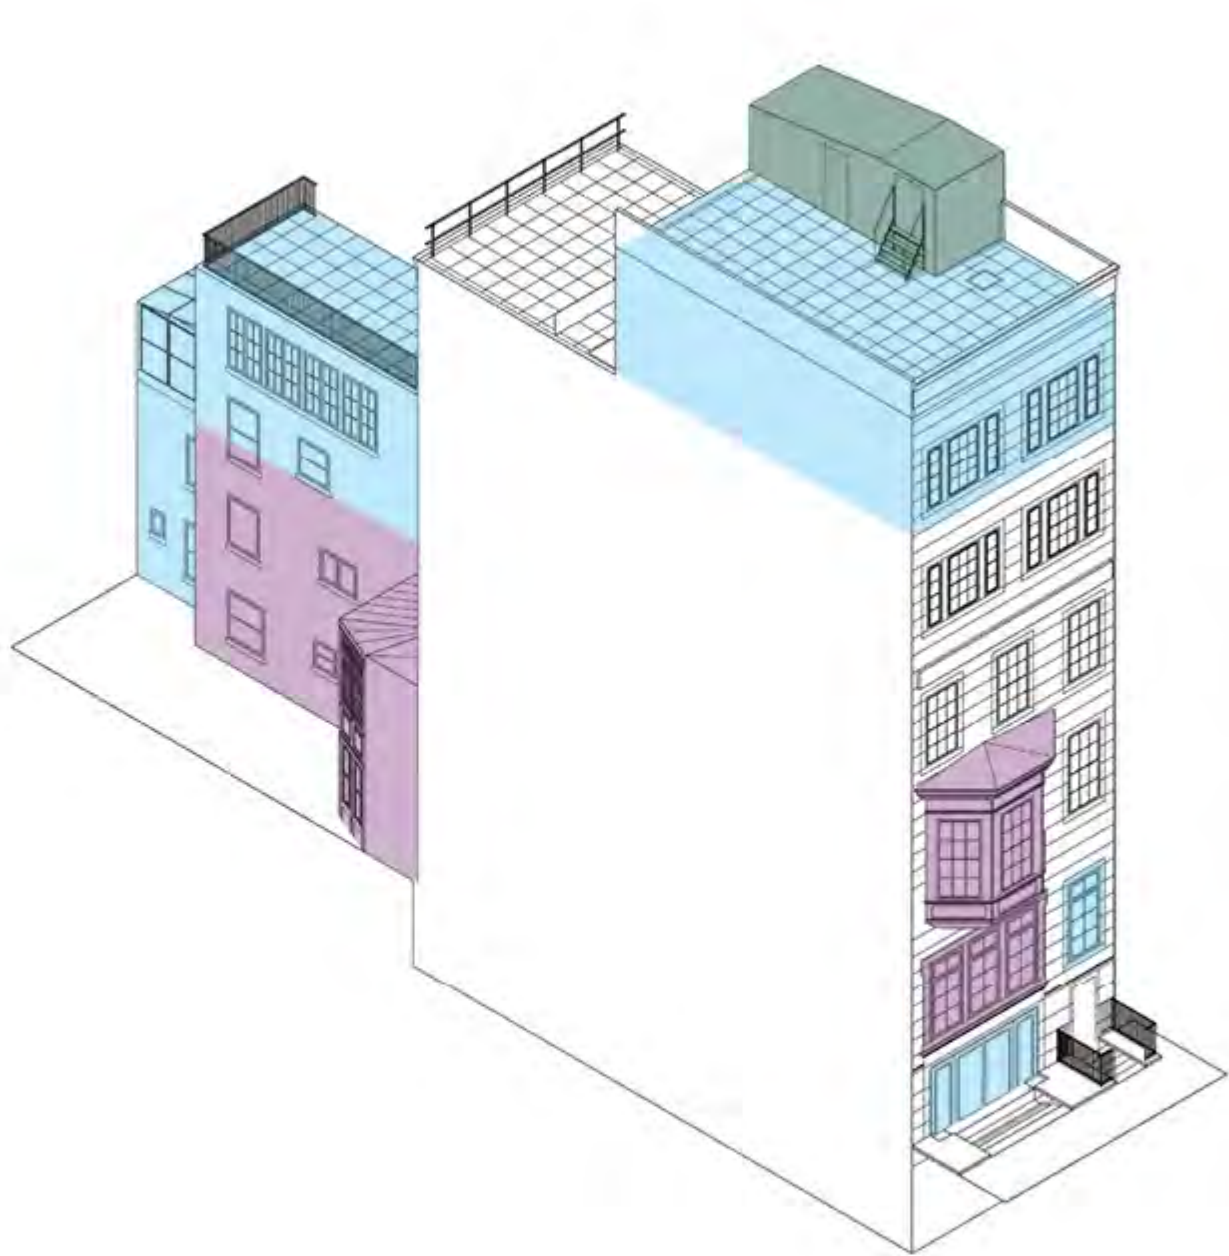

3D Front - Existing

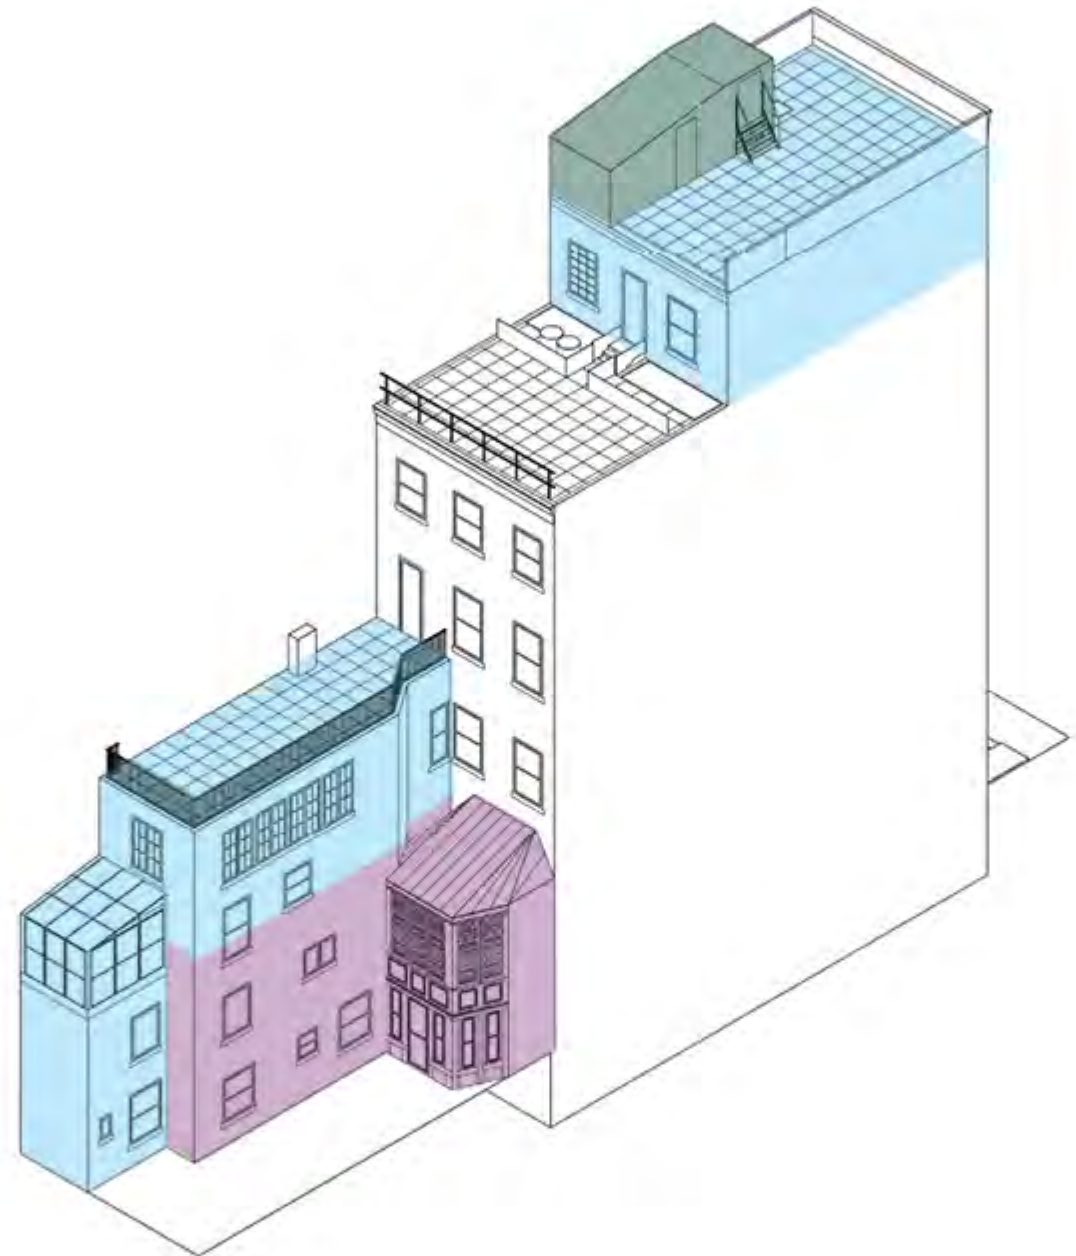

3D Rear - Existing

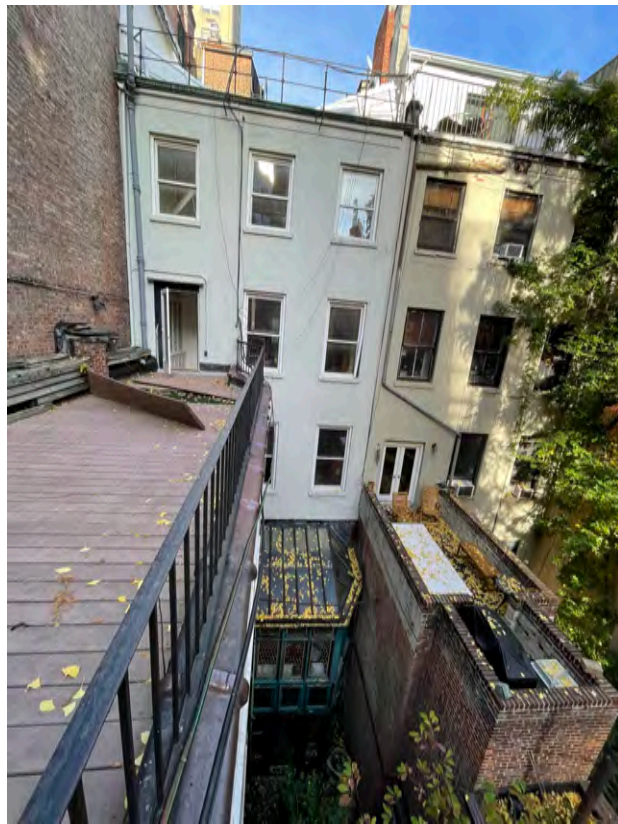


6 E74th Street, New York, NY, 10021

thomas juul-hansen, llc

REAR FACADE

March 2025

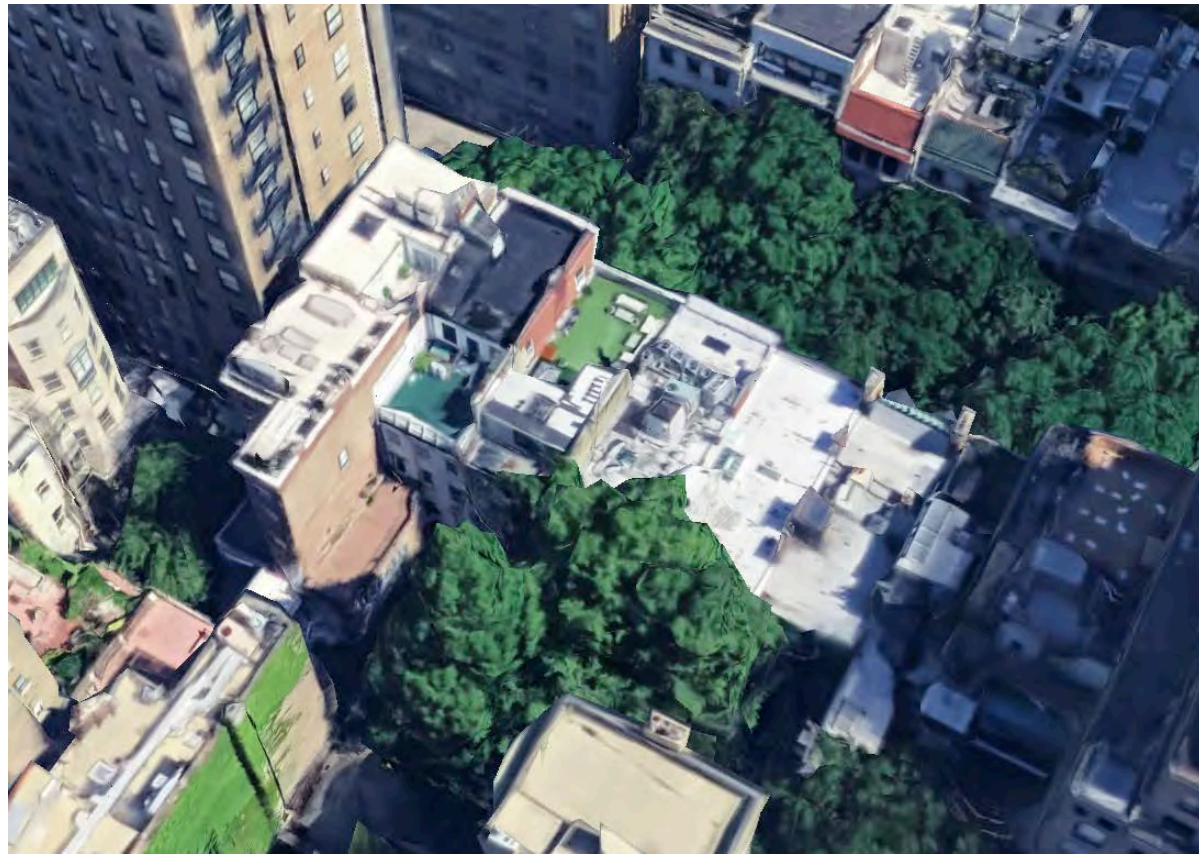

6 E74th Street, New York, NY, 10021

FULL BLOCK PLAN

thomas juul-hansen, llc

March 2025



Existing stair & elevator bulkhead

North Elevation - Existing
3/32" = 1'-0"



New stair bulkhead with copper panel cladding
New louvered metal screen painted in bronze color


North Elevation - Proposed
3/32" = 1'-0"

6 E74th Street, New York, NY, 10021

thomas juul-hansen, llc

FRONT ELEVATION

March 2025

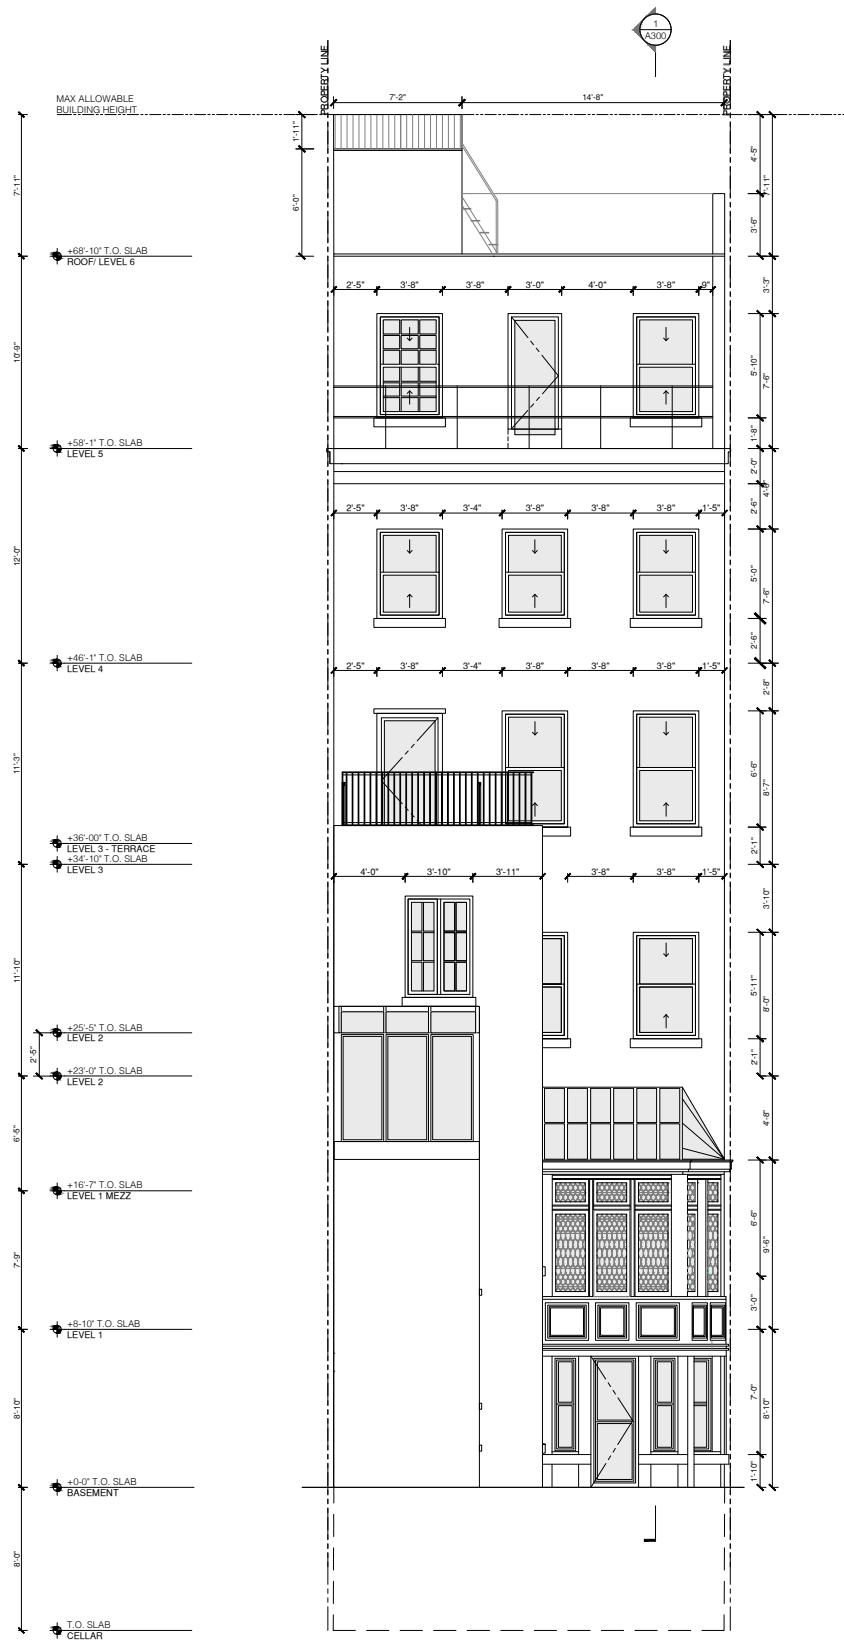

South Elevation - Existing
3/32" = 1'-0"




South Elevation - Proposed
3/32" = 1'-0"

6 E74th Street, New York, NY, 10021


thomas juul-hansen, llc

REAR ELEVATION


March 2025

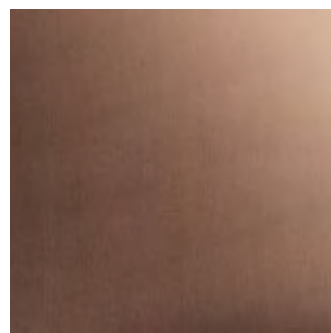


1 Copper panel cladding at new stair and elevator bulkheads

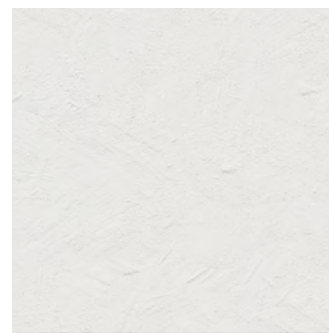


2 Stucco finish painted with KEIM mineral masonry paint, white color 3000 on the new extension

 

3 KEIM Mineral masonry paint, White color 3000 on existing and new masonry walls

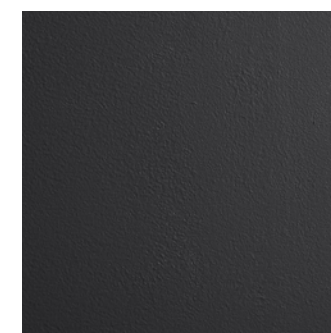

4 New railing painted in black color. Benjamin Moore 2132-10

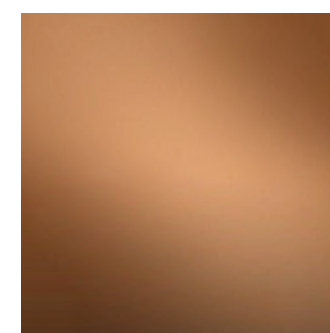

5 Metal screen painted in bronze color

6 E74th Street, New York, NY, 10021

PROPOSED MATERIAL PALETTE



6 E74th Street, New York, NY, 10021

MOCK-UP PHOTOS - 73rd STREET



6 E74th Street, New York, NY, 10021

thomas juul-hansen, llc

MOCK-UP PHOTOS - 73rd STREET

March 2025



6 E74th Street, New York, NY, 10021

MOCK-UP PHOTOS - 73rd STREET



PHOTO LOCATION: LOOKING WEST ON MADISON AVENUE




PHOTO LOCATION: LOOKING WEST ON 74th STREET



PHOTO LOCATION: ON SOUTH SIDE OF 74th STREET



PHOTO LOCATION: LOOKING EAST ON 74th STREET

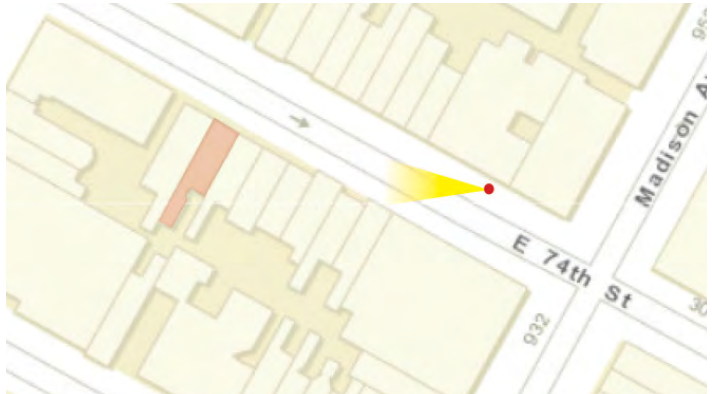

6 E74th Street, New York, NY, 10021

thomas juul-hansen, llc

MOCK-UP PHOTOS

March 2025

March 25, 2025
Public Hearing

The current proposal is:

Preservation Department – Item 9, LPC-25-07306

**6 East 74th Street – Upper East Side Historic District
Borough of Manhattan**

To testify virtually, please join Zoom

Webinar ID: 161 495 4752

Passcode: 610462


By Phone: 646-828-7666 (NY)

833-435-1820 (Toll-free)

833-568-8864 (Toll-free)

Note: If you want to testify virtually on an item, join the Zoom webinar at the agenda's "Be Here by" time (about an hour in advance). When the Chair indicates it's time to testify, "raise your hand" via the Zoom app if you want to speak (*9 on the phone). Those who signed up in advance will be called first.

APPENDIX

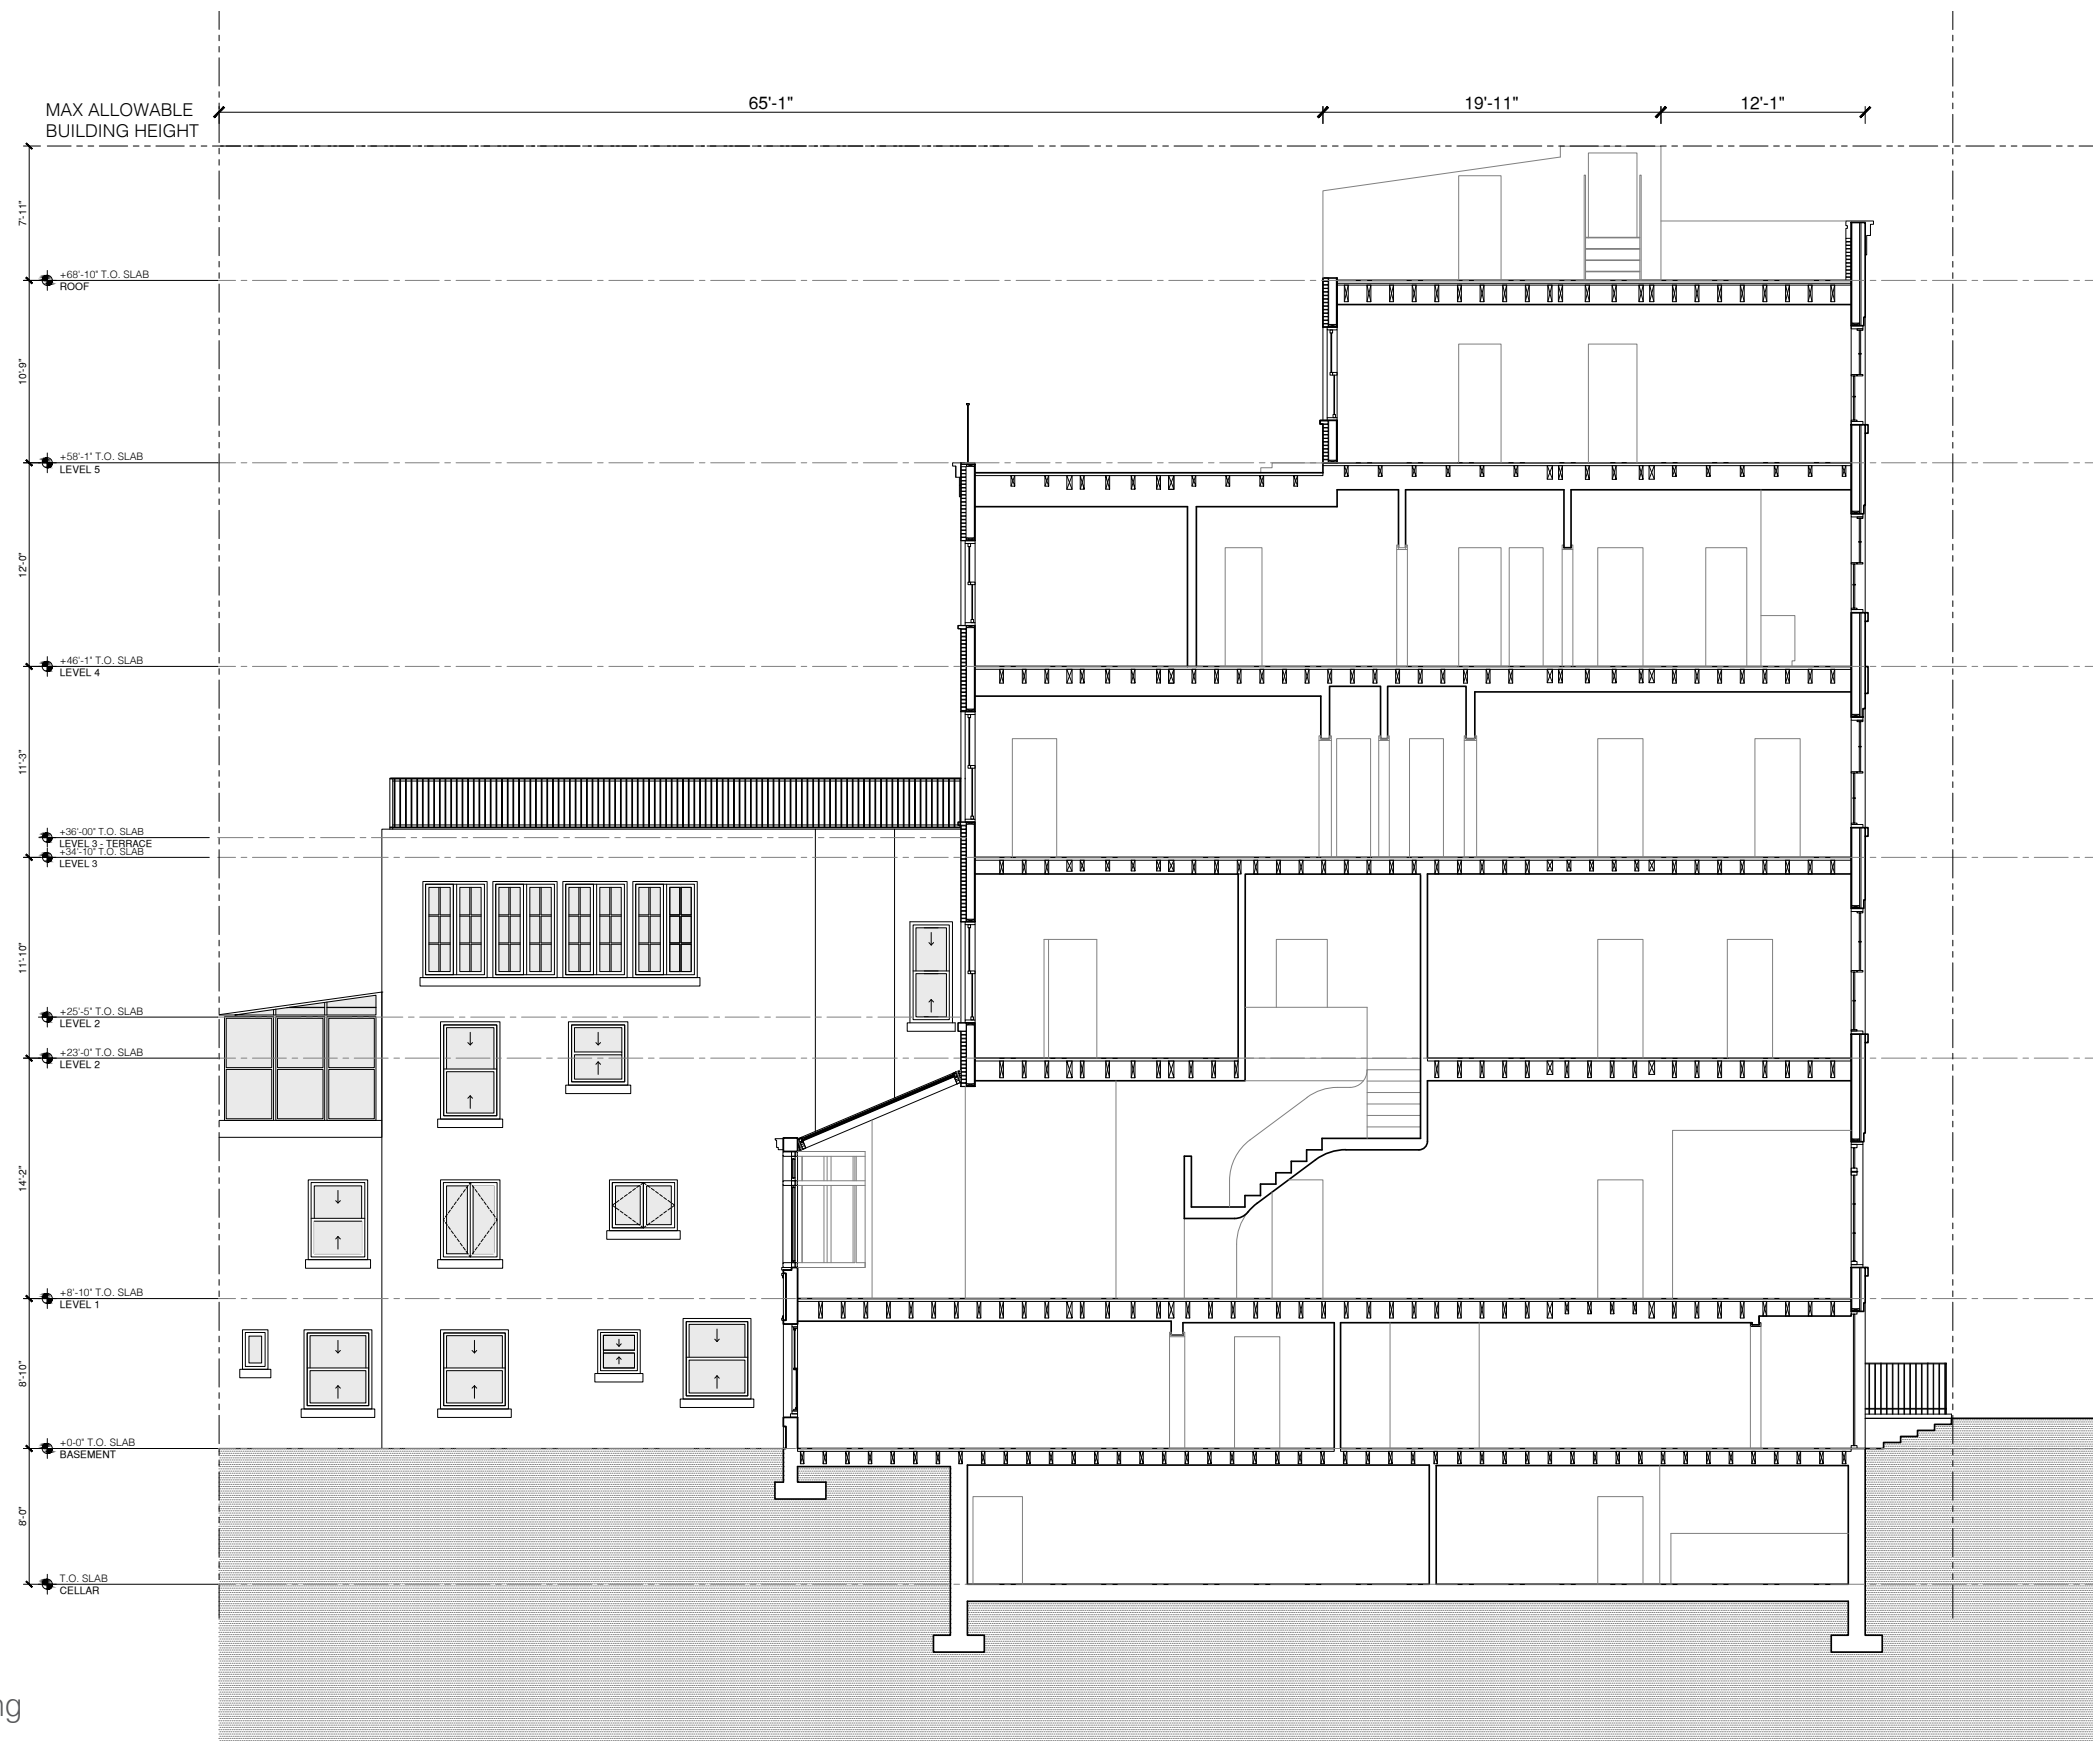


Building Section - Existing
3/32" = 1'-0"

6 E74th Street, New York, NY, 10021

thomas juul-hansen, llc

SECTION

March 2025

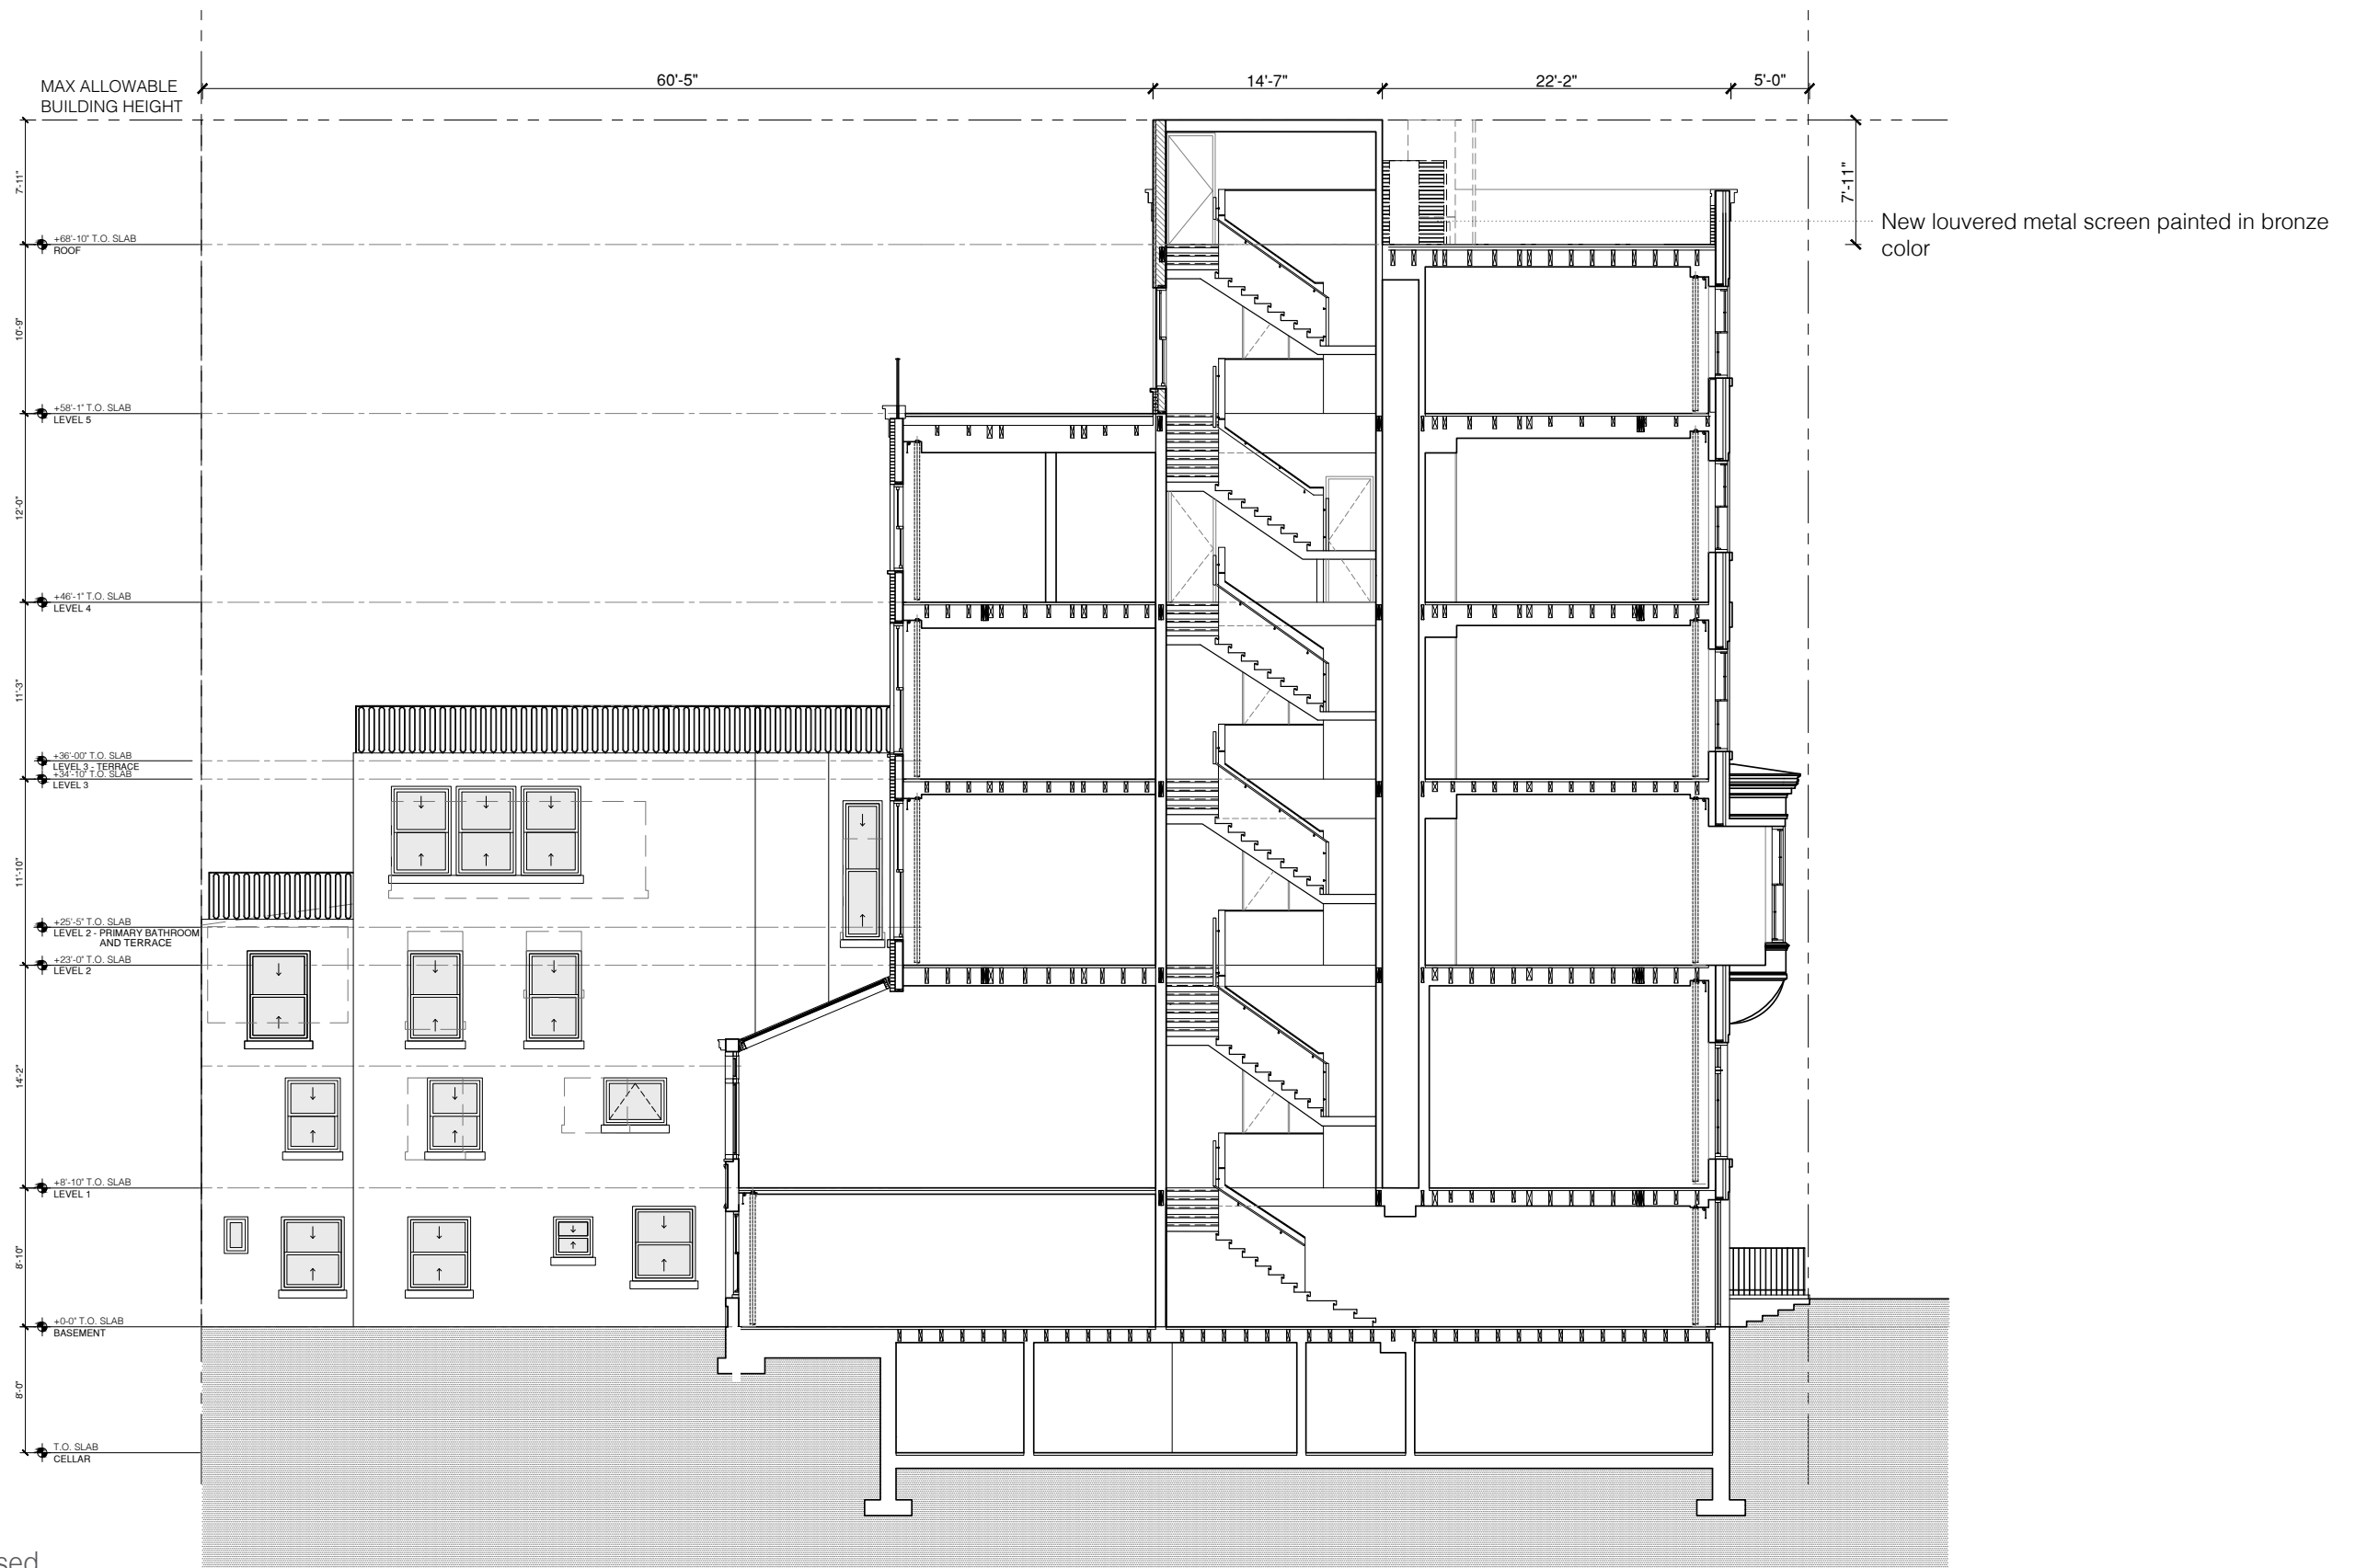


Building Section - Proposed
 $\frac{3}{32}'' = 1'-0''$

6 E74th Street, New York, NY, 10021


thomas juul-hansen, llc

SECTION


March 2025

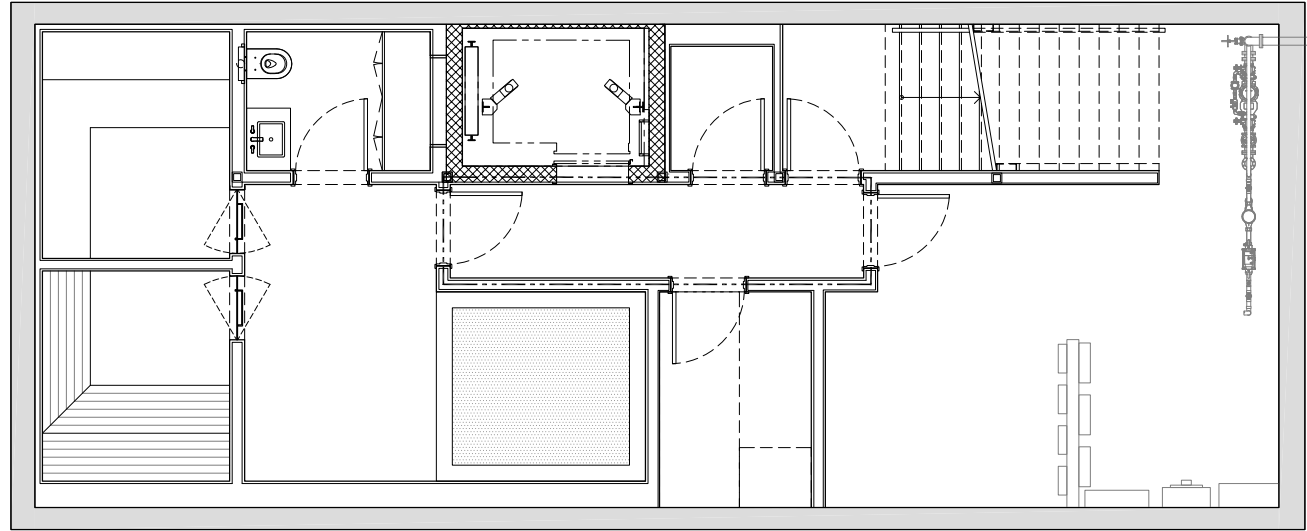


Cellar Plan - Proposed
 1/8" = 1'-0"

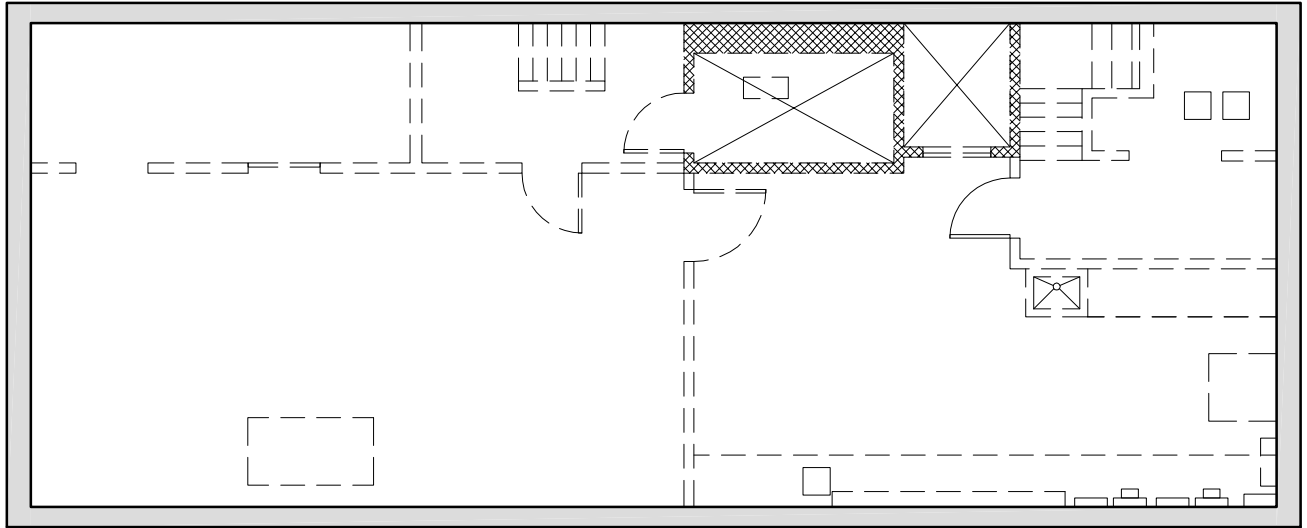


Cellar Plan - Demolition
 1/8" = 1'-0"

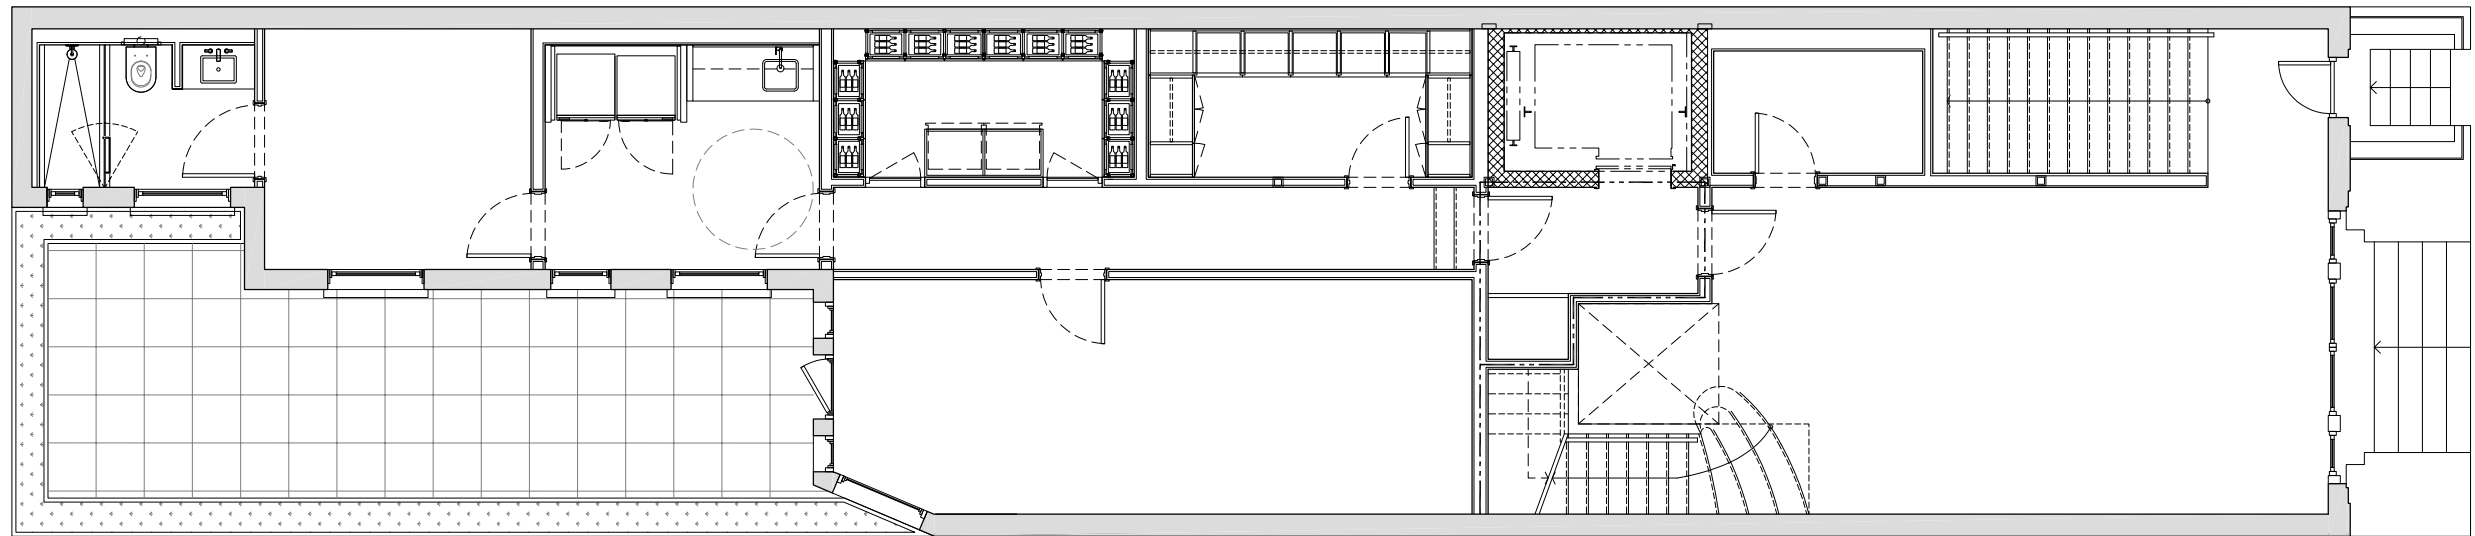


Basement Plan - Proposed
1/8" = 1'-0"

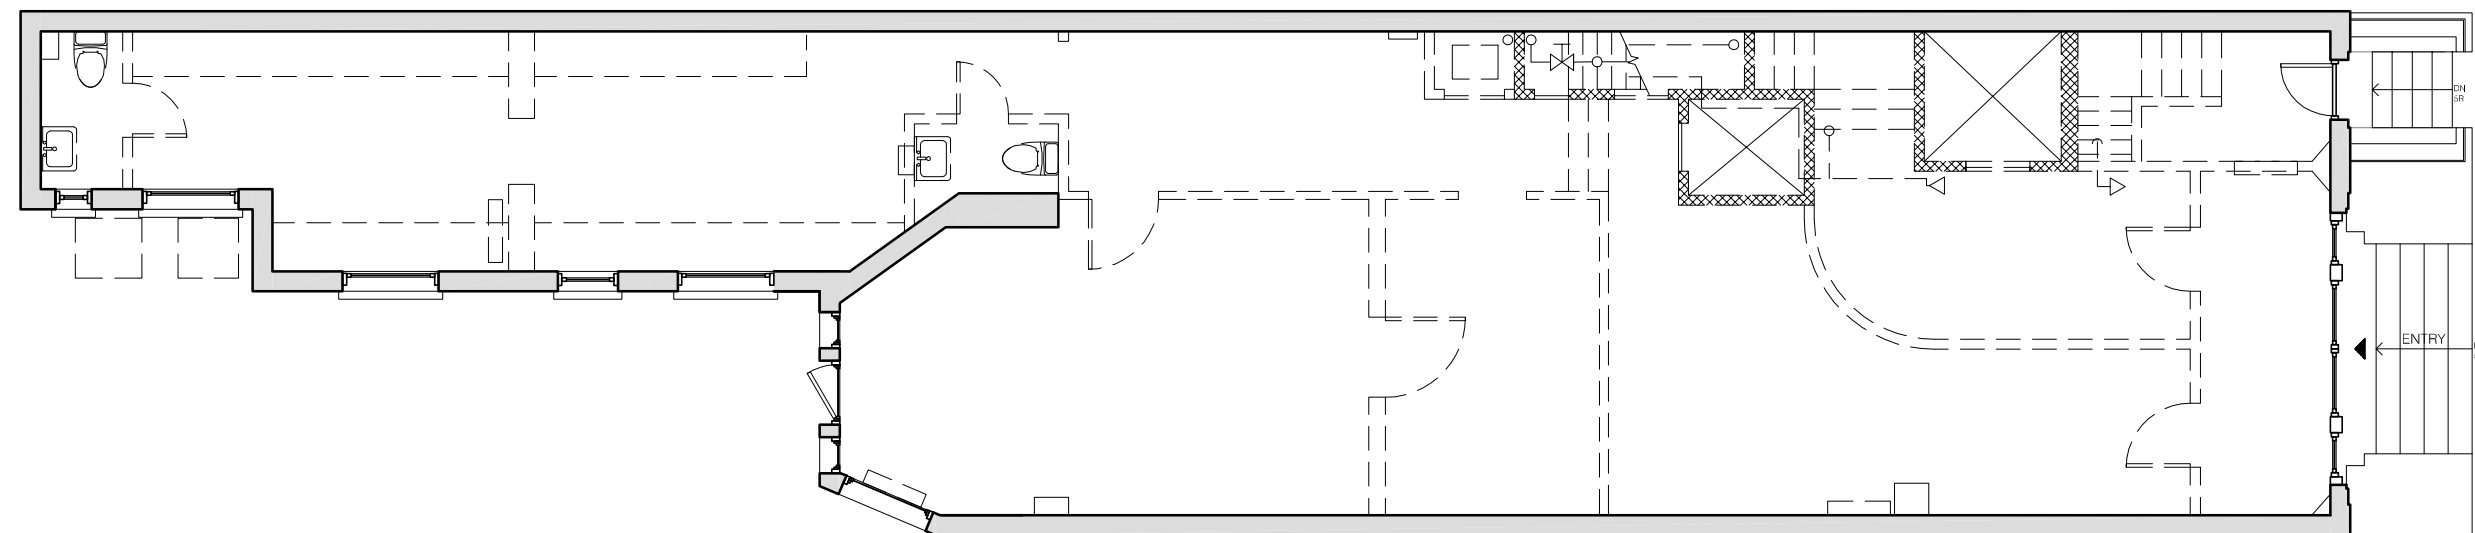

Basement Plan - Demolition
1/8" = 1'-0"

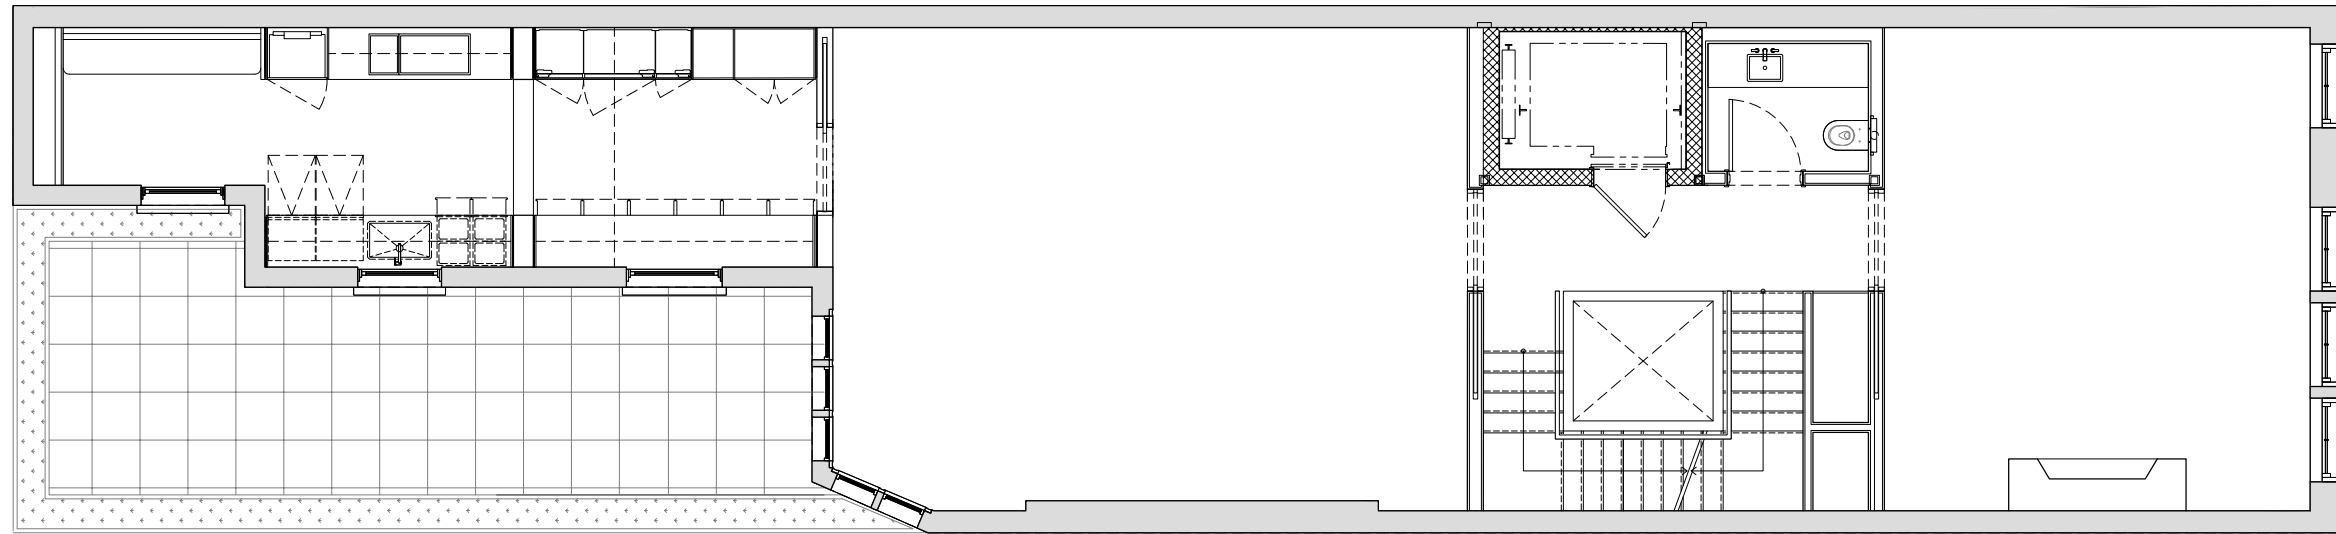


First Floor Plan - Proposed
1/8" = 1'-0"

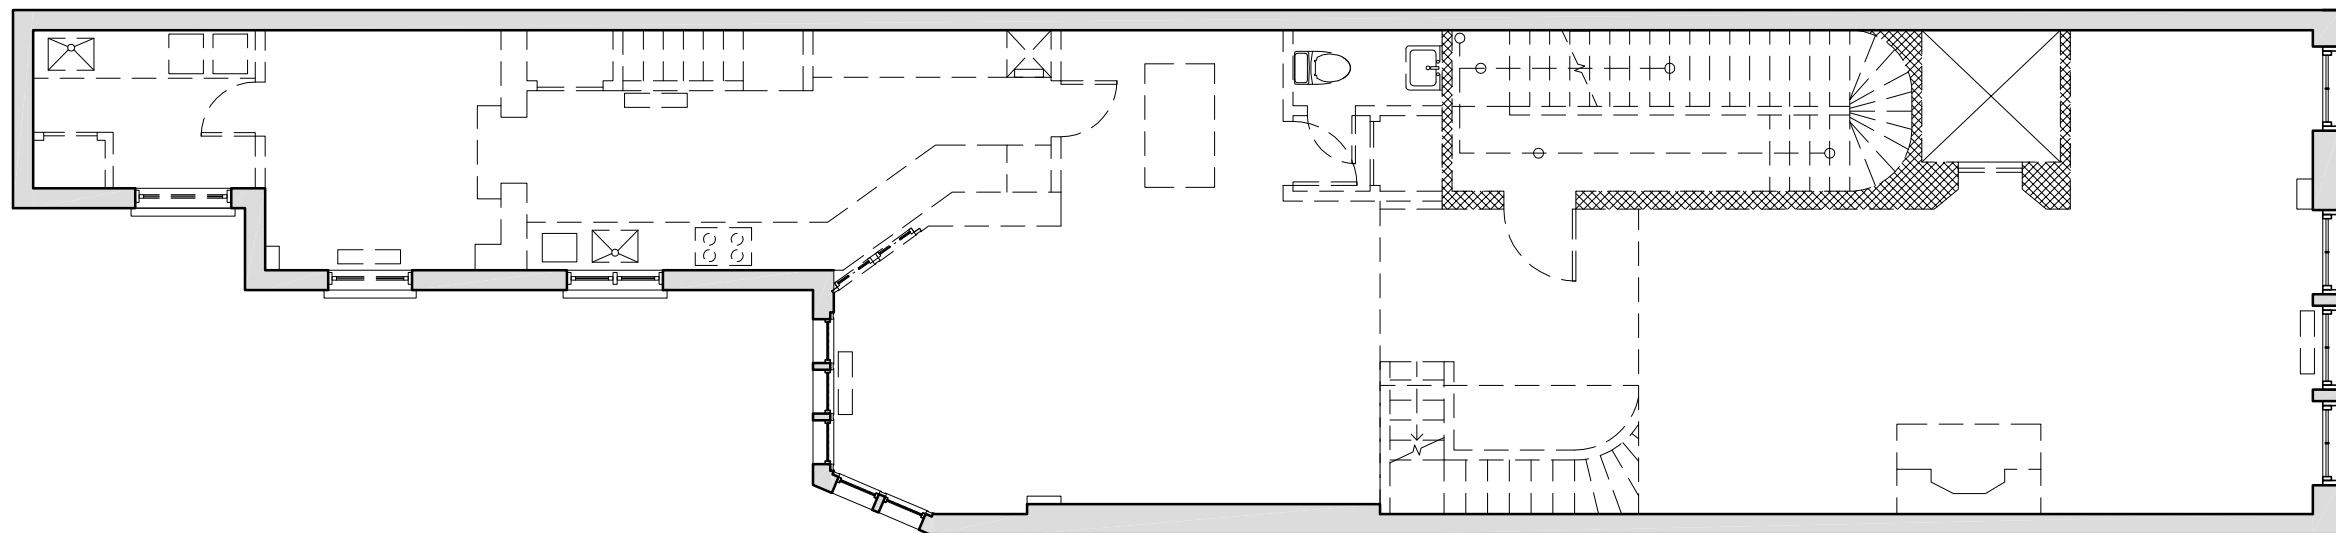


First Floor Plan - Demolition
1/8" = 1'-0"




First Floor Mezzanine Plan - Proposed
1/8" = 1'-0"

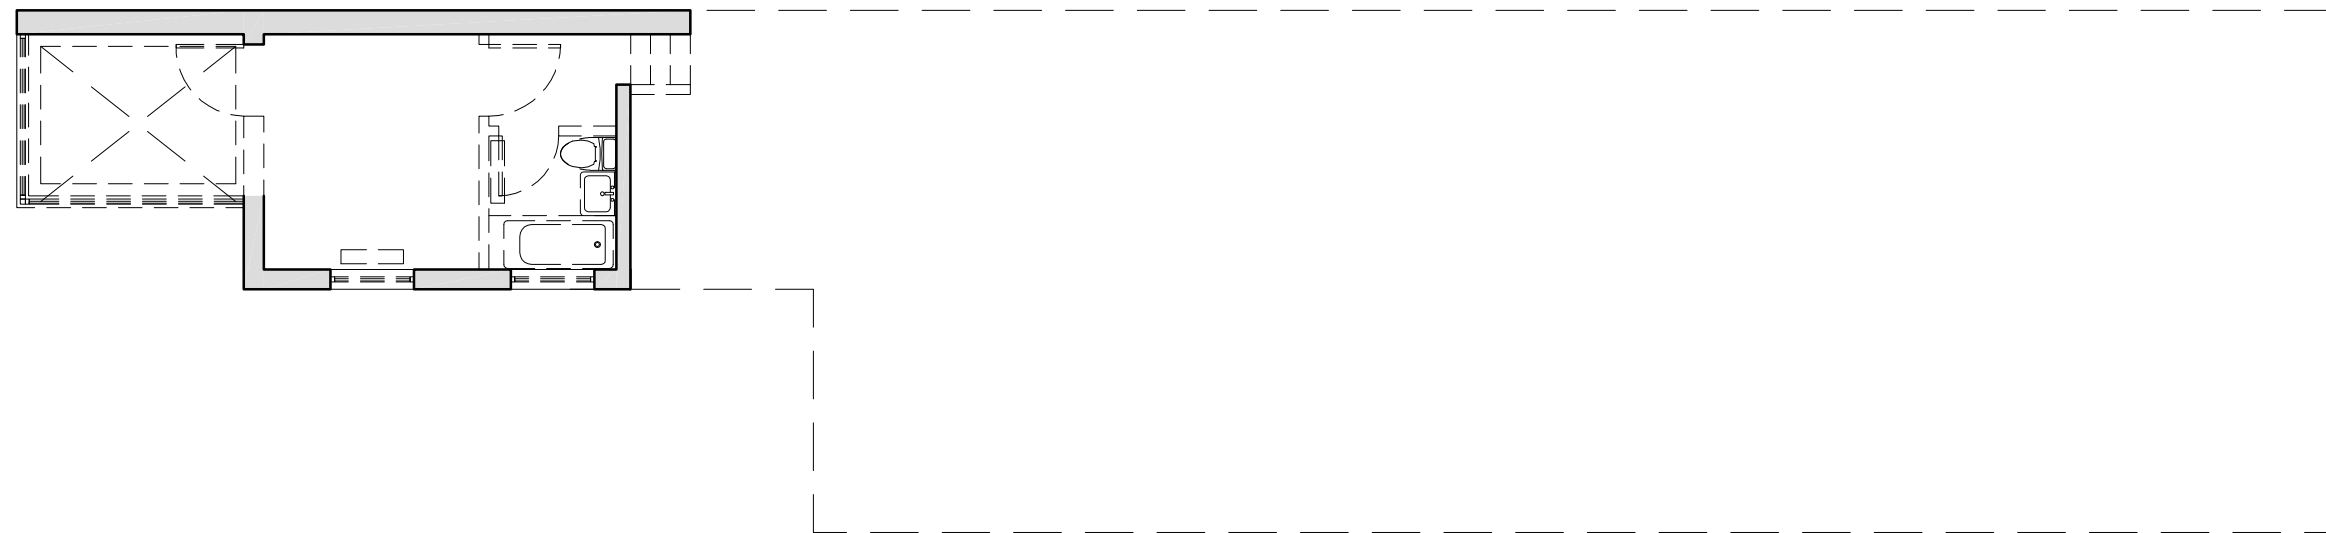


First Floor Mezzanine Plan - Demolition
1/8" = 1'-0"

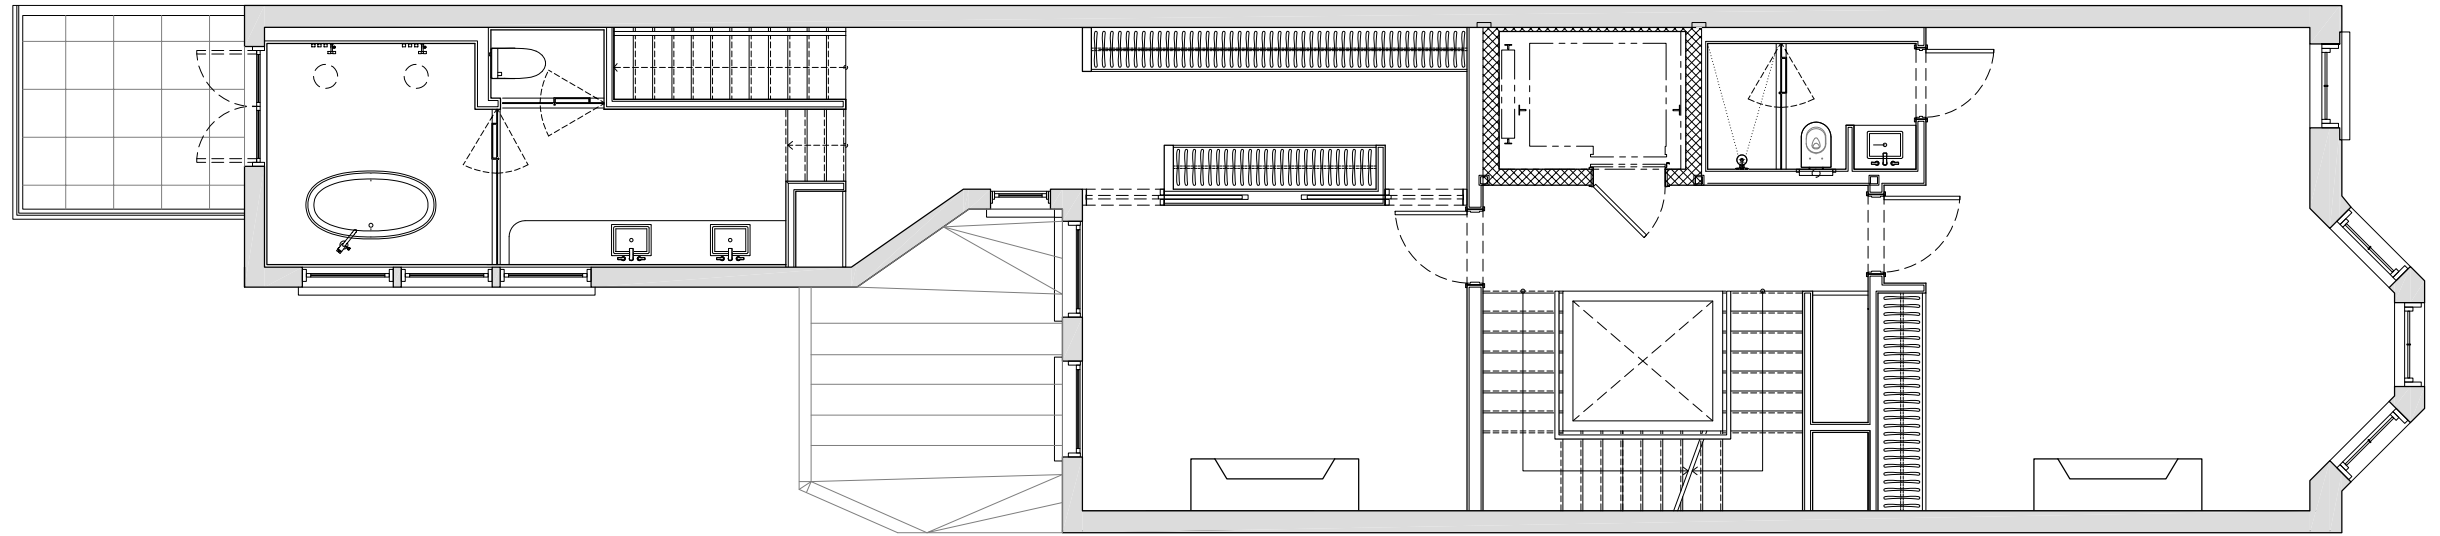


Second Floor Plan - Proposed
1/8" = 1'-0"

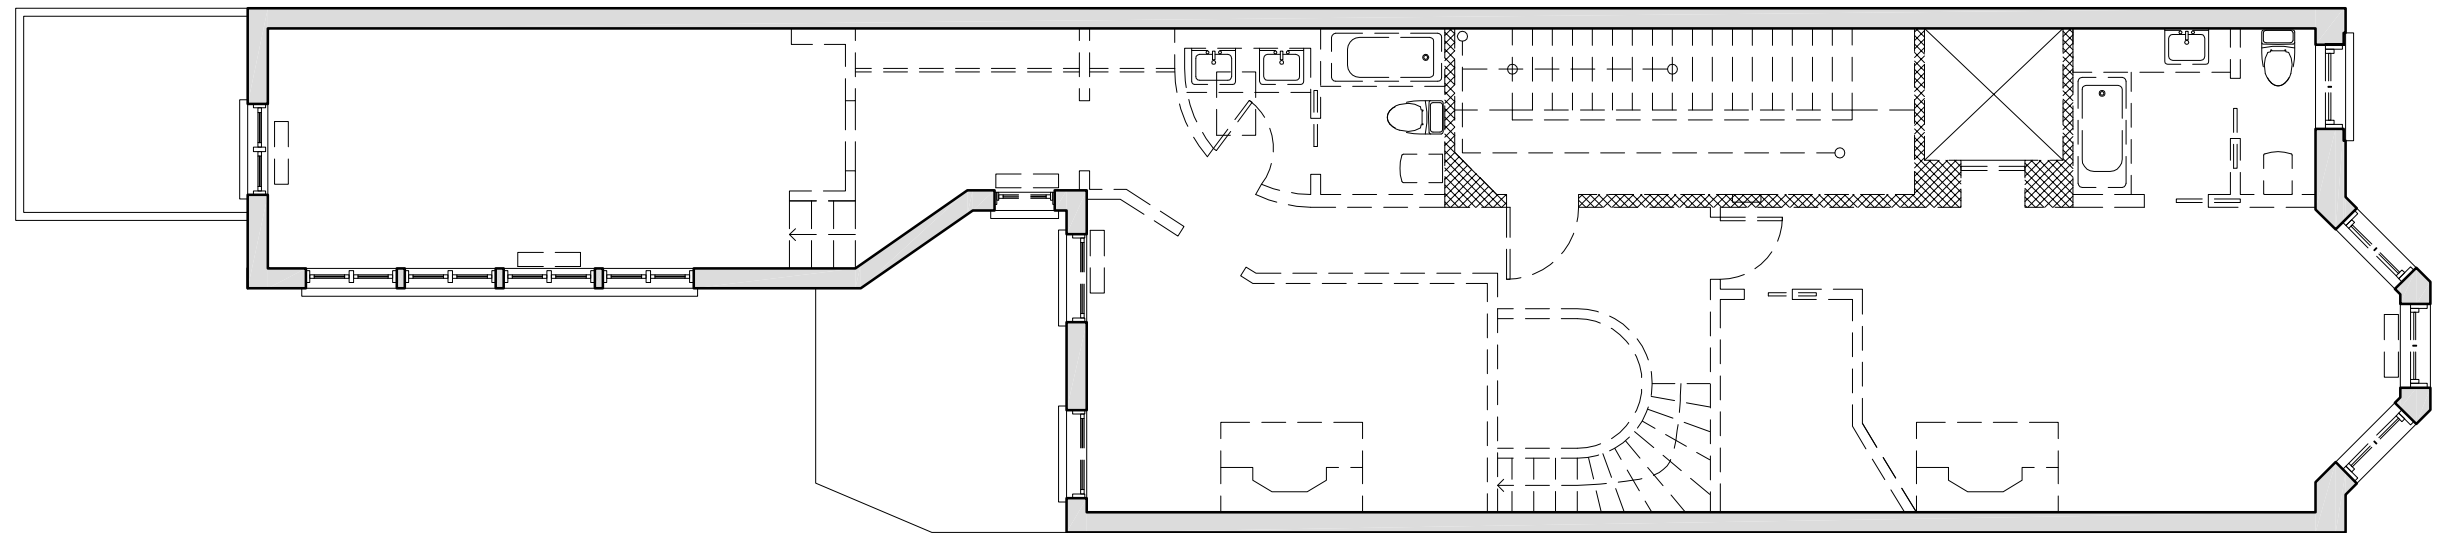


Second Floor Plan - Demolition
1/8" = 1'-0"

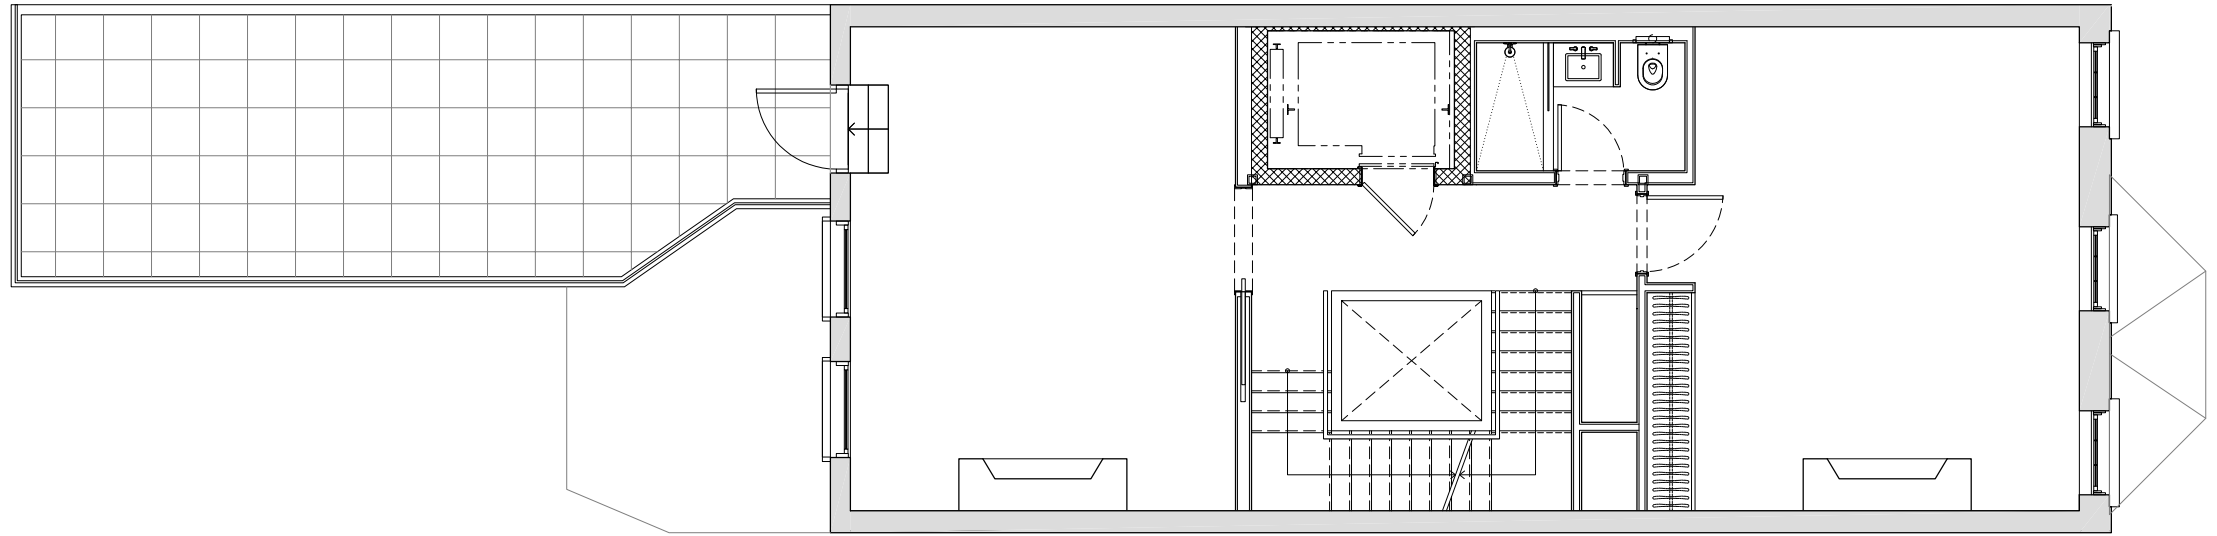


Third Floor Plan - Proposed
 $\frac{1}{8}'' = 1'-0''$

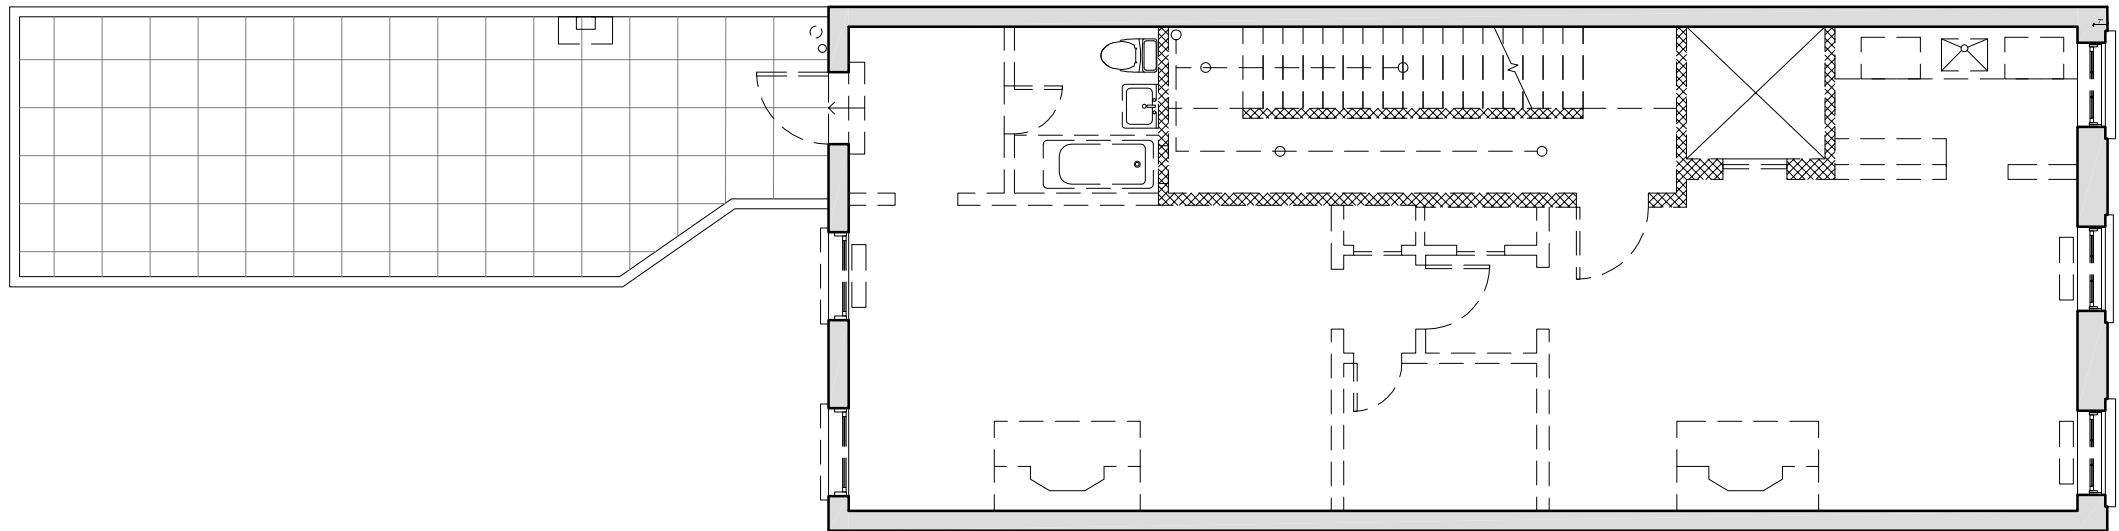


Third Floor Plan - Demolition
 $\frac{1}{8}'' = 1'-0''$

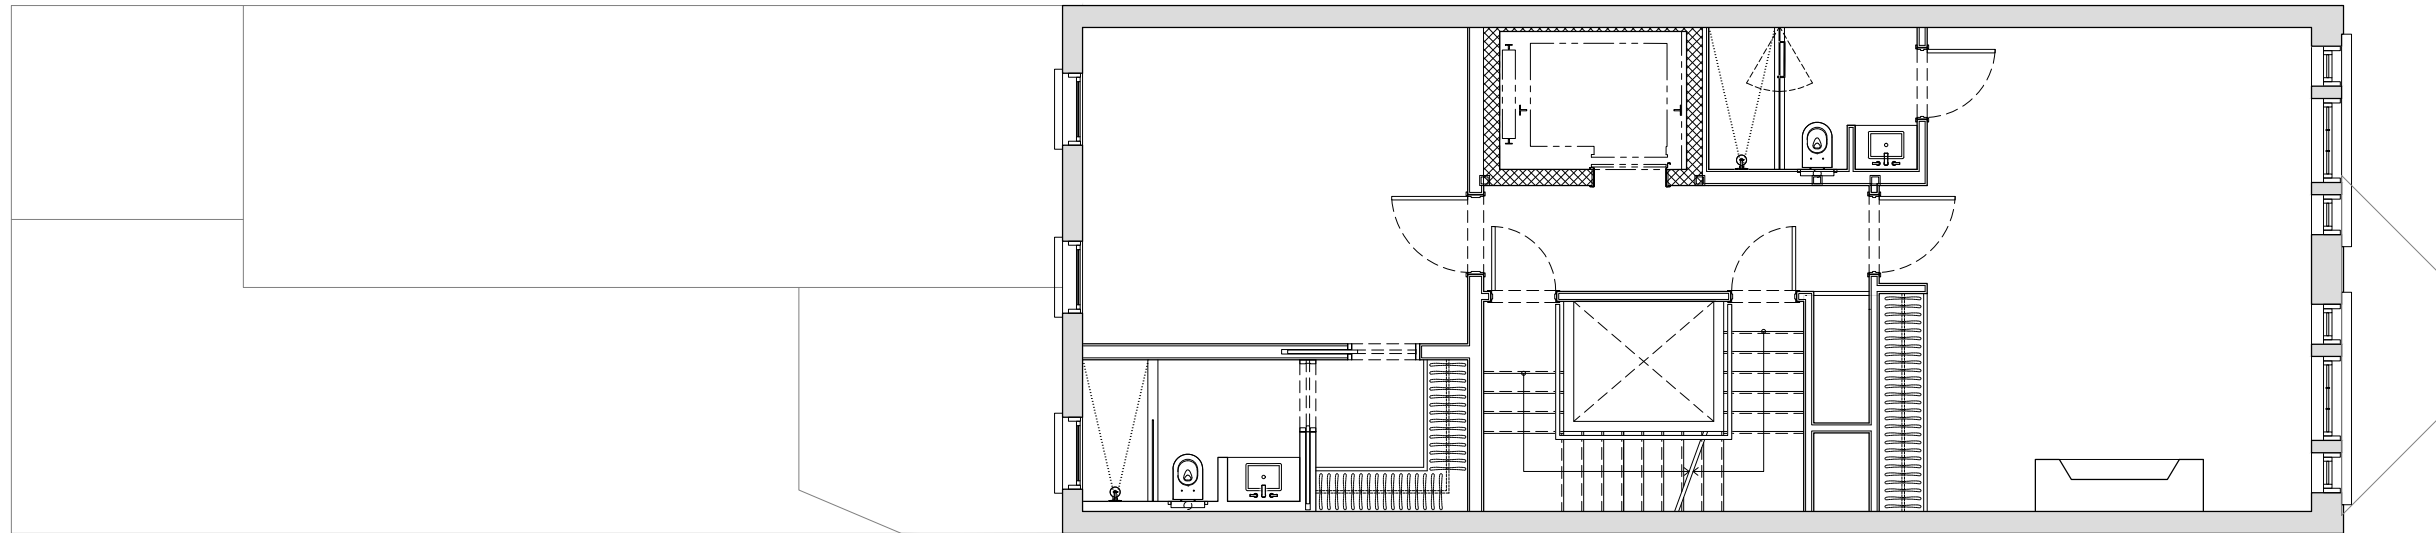


Fourth Floor Plan - Proposed
 1/8" = 1'-0"

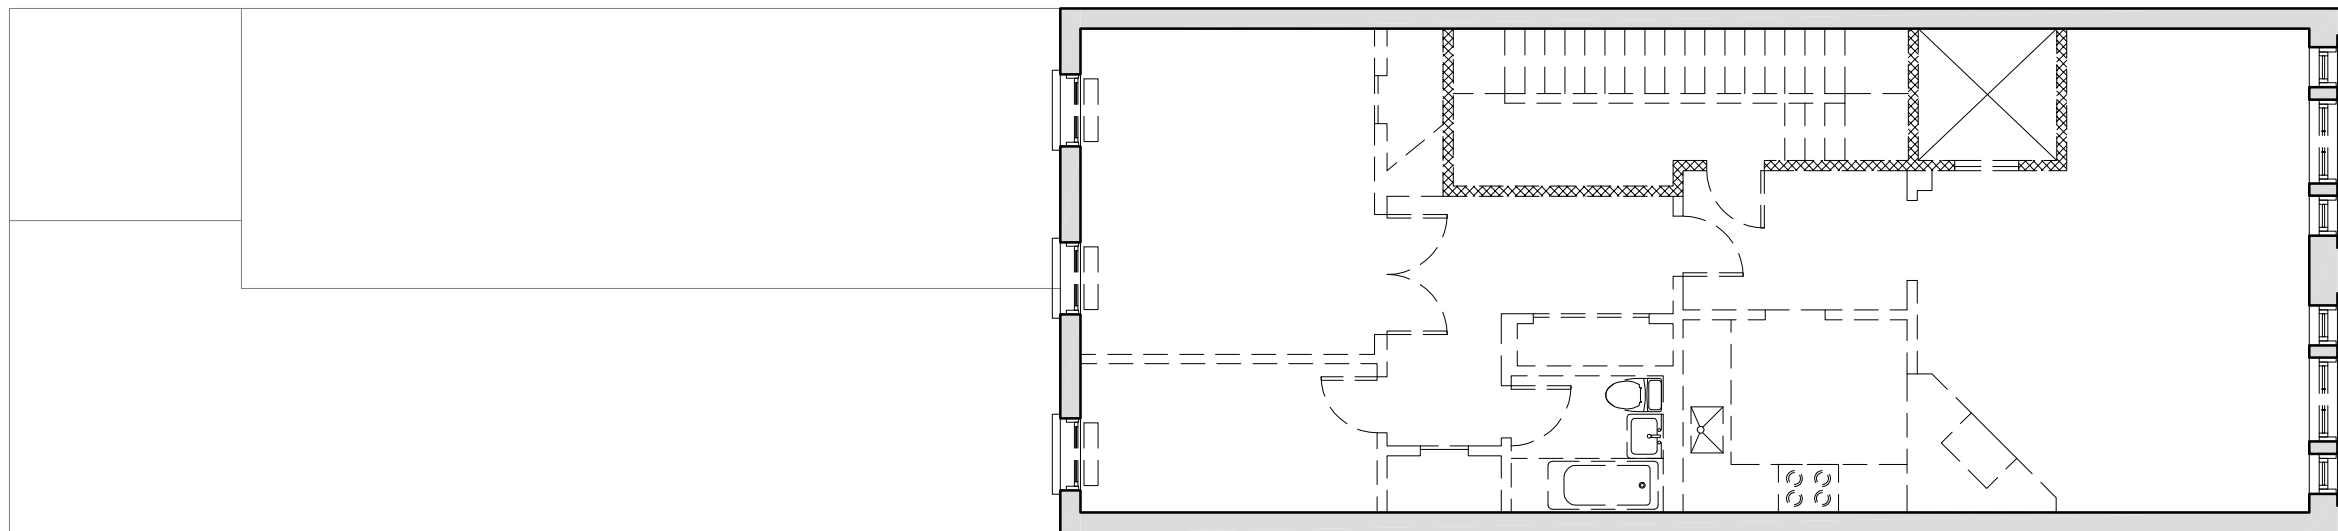


Fourth Floor Plan - Demolition
 1/8" = 1'-0"

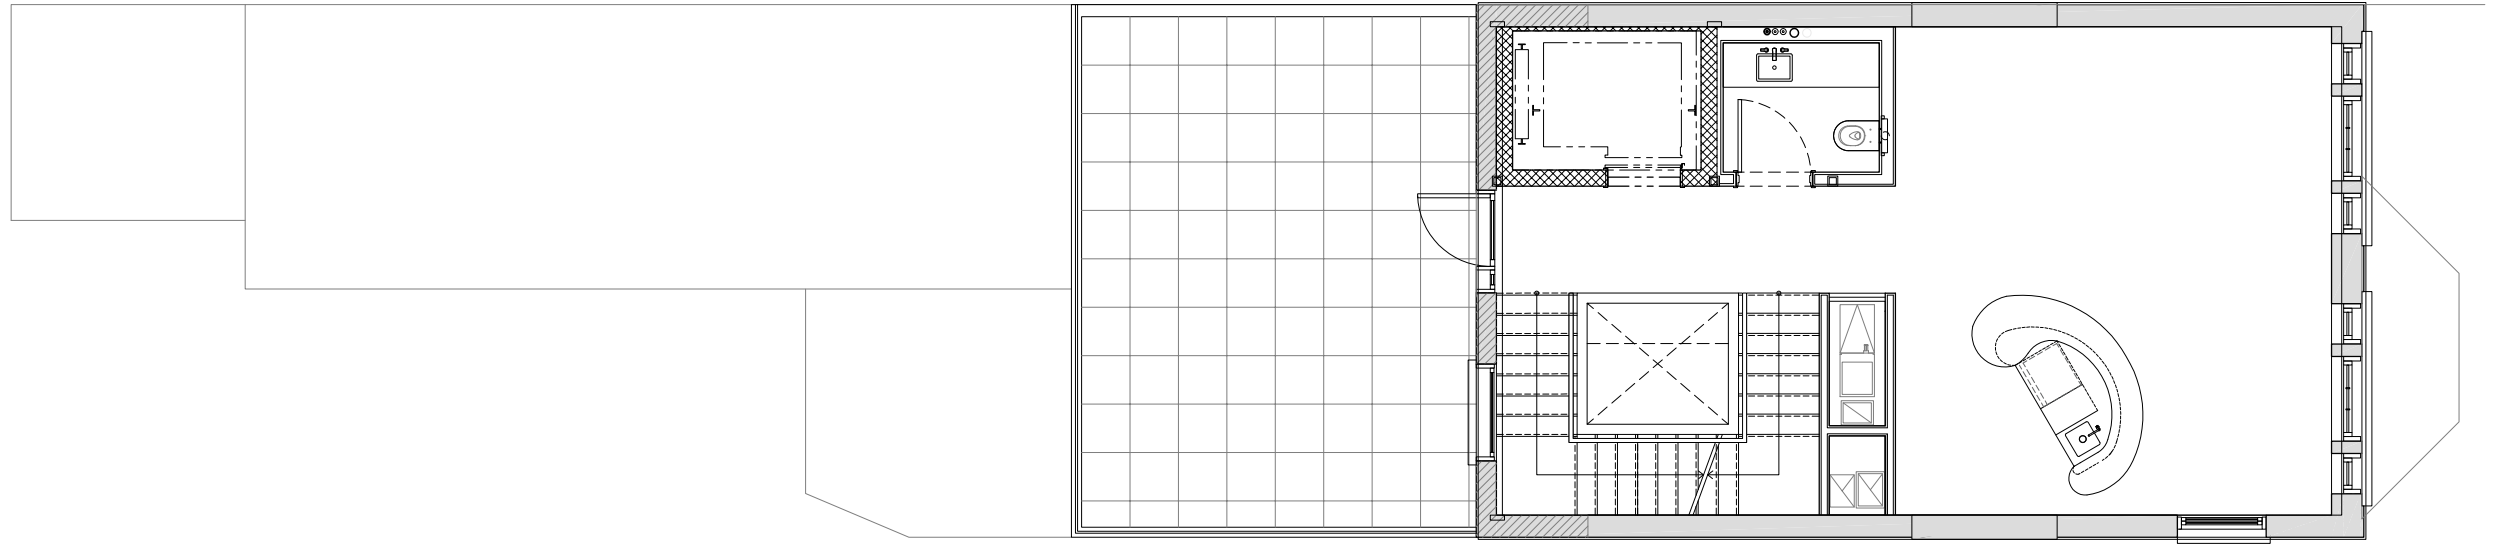


Fifth Floor Plan - Proposed
 $1/8" = 1'-0"$

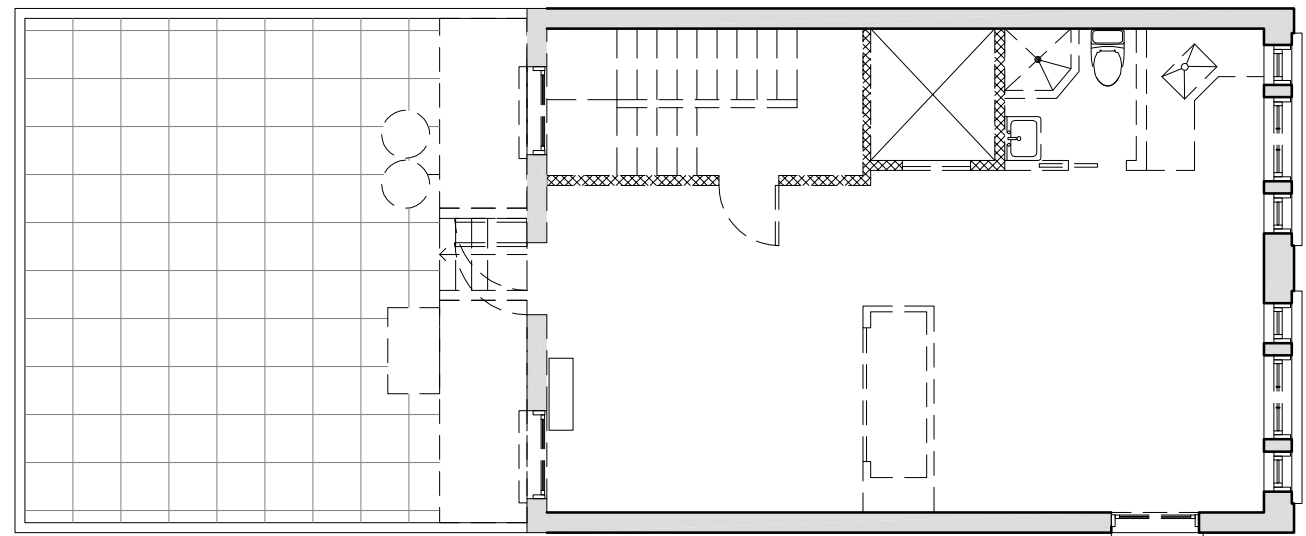


Fifth Floor Plan - Demolition
 $1/8" = 1'-0"$

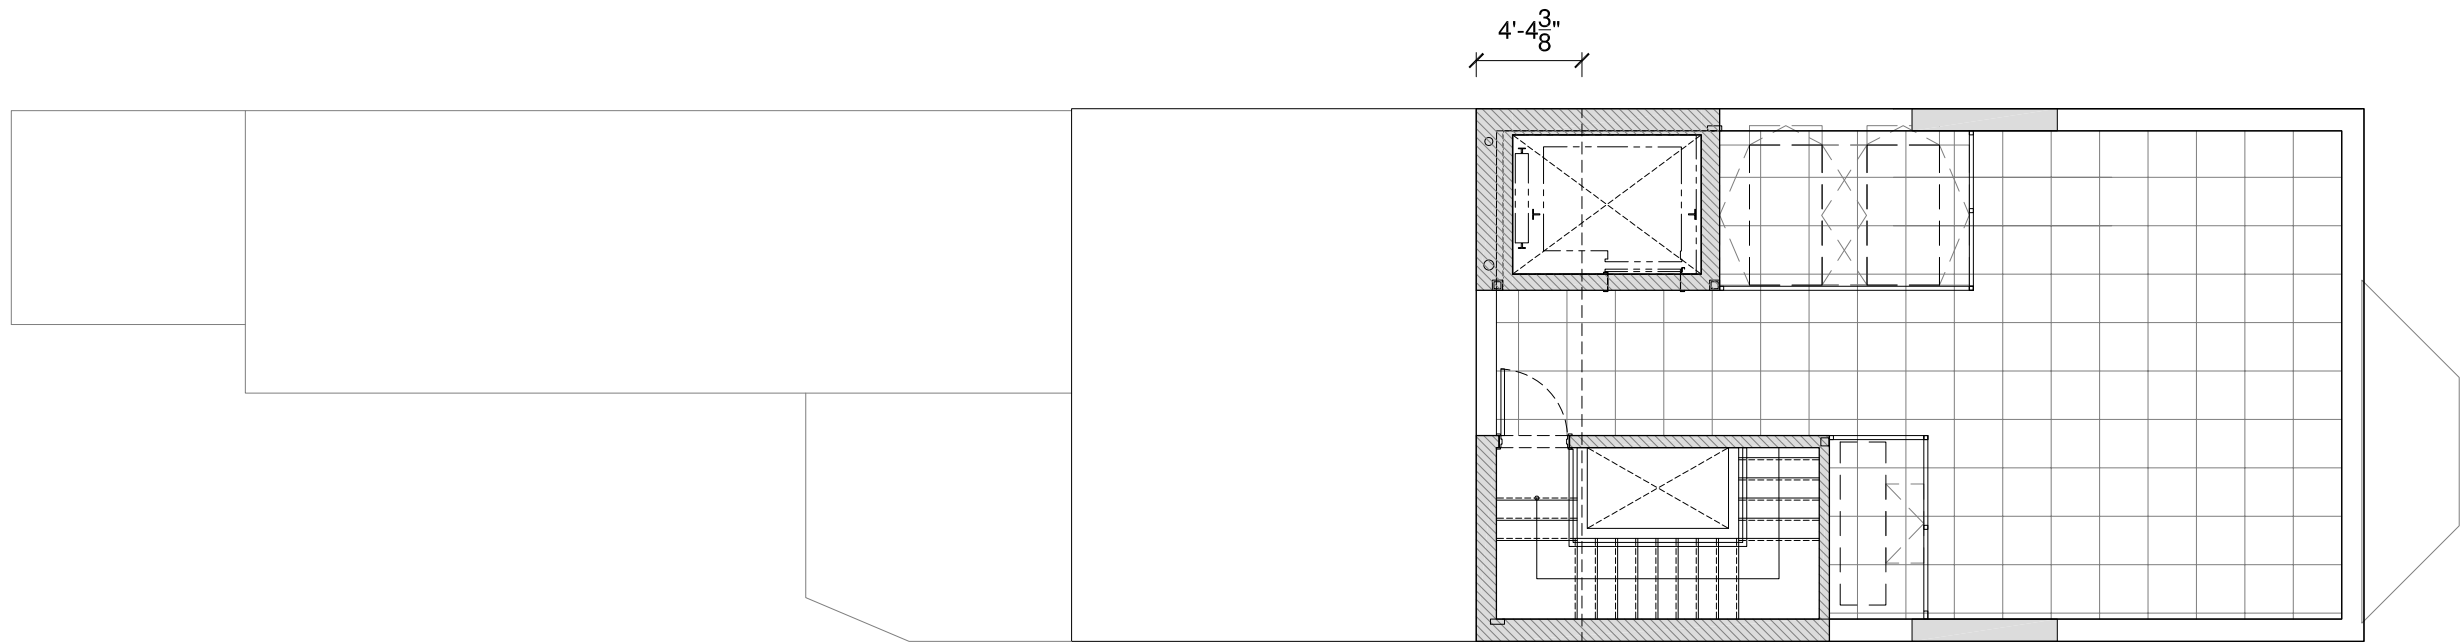


Roof Plan - Proposed
 $1/8" = 1'-0"$

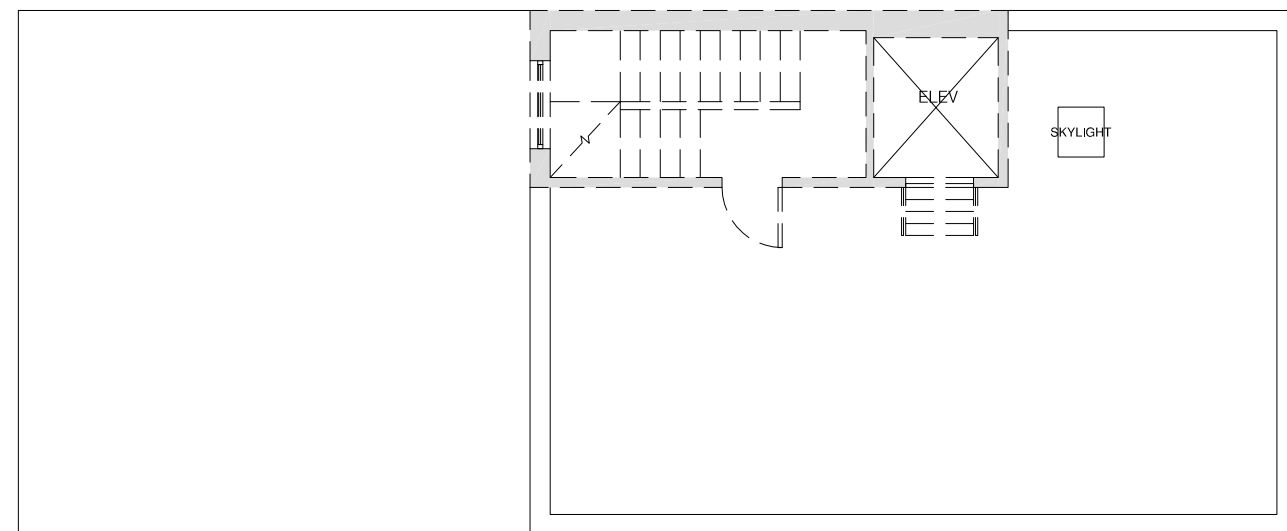

Roof Plan - Demolition
 $1/8" = 1'-0"$

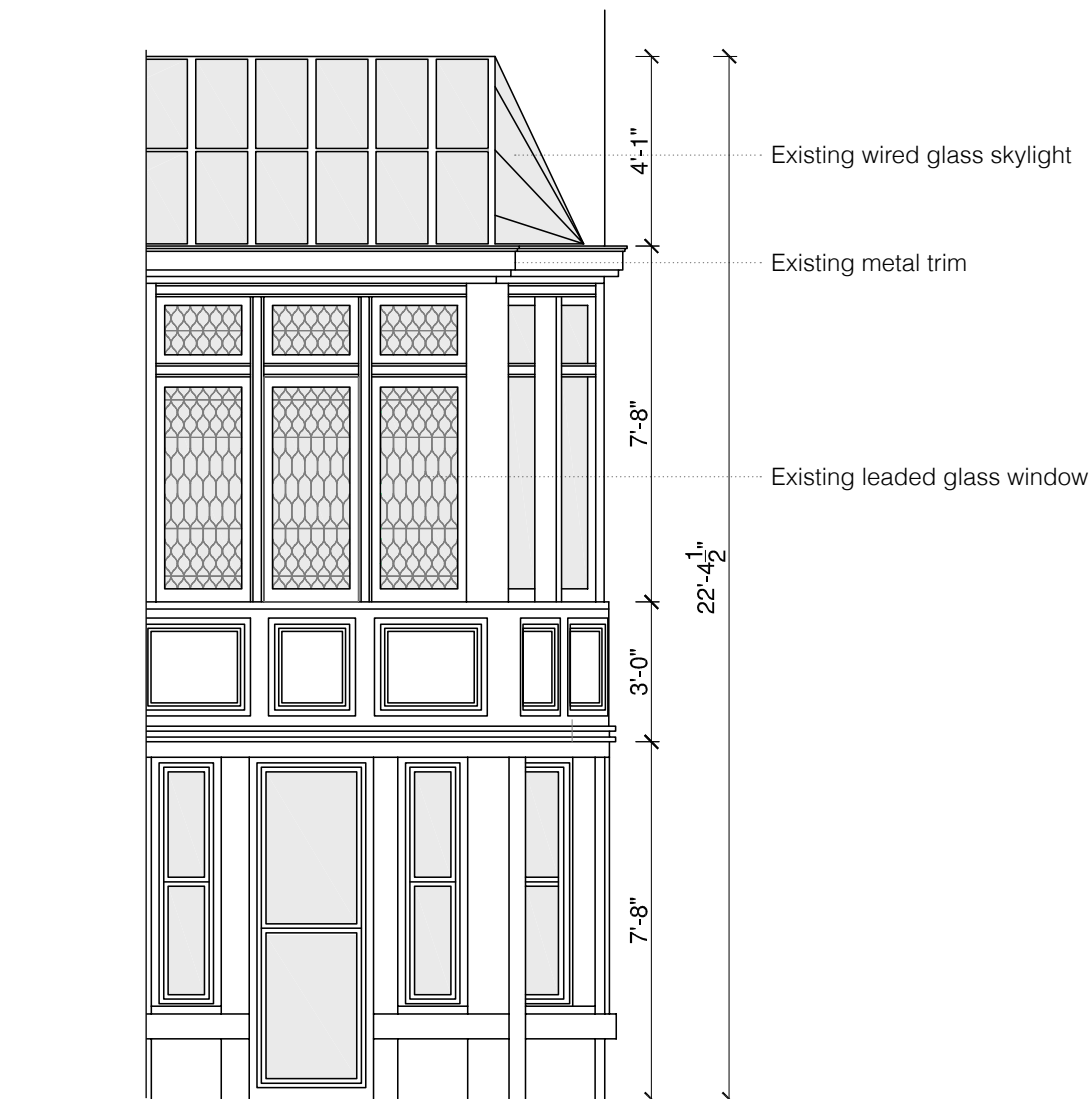

South Elevation - Existing
1/8" = 1'-0"

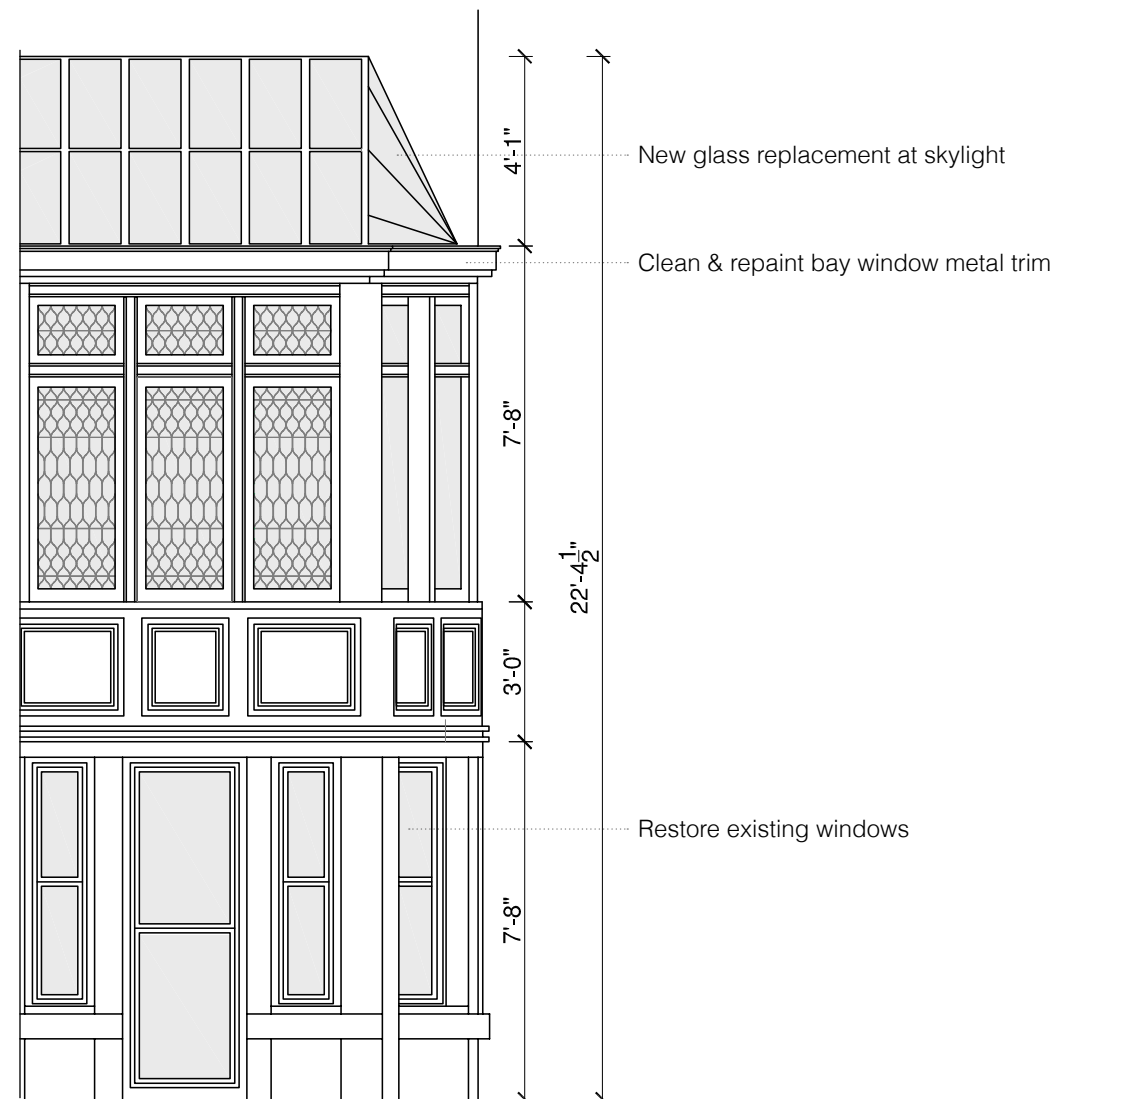

South Elevation - Proposed
1/8" = 1'-0"

6 E74th Street, New York, NY, 10021

ELEVATION - BAY WINDOW AT REAR

thomas juul-hansen, llc

March 2025



6 E74th Street, New York, NY, 10021

thomas juul-hansen, llc

MOCK-UP PHOTOS

March 2025

March 25, 2025
Public Hearing

The current proposal is:

Preservation Department – Item 9, LPC-25-07306

6 East 74th Street – Upper East Side Historic District Borough of Manhattan

To testify virtually, please join Zoom

Webinar ID: 161 495 4752

Passcode: 610462

By Phone: 646-828-7666 (NY)

833-435-1820 (Toll-free)

833-568-8864 (Toll-free)

Note: If you want to testify virtually on an item, join the Zoom webinar at the agenda's "Be Here by" time (about an hour in advance). When the Chair indicates it's time to testify, "raise your hand" via the Zoom app if you want to speak (*9 on the phone). Those who signed up in advance will be called first.