



BROOKLYN HEIGHTS HISTORIC DISTRICT



1904 PHOTO




2023 PHOTO



APPROVED DESIGN





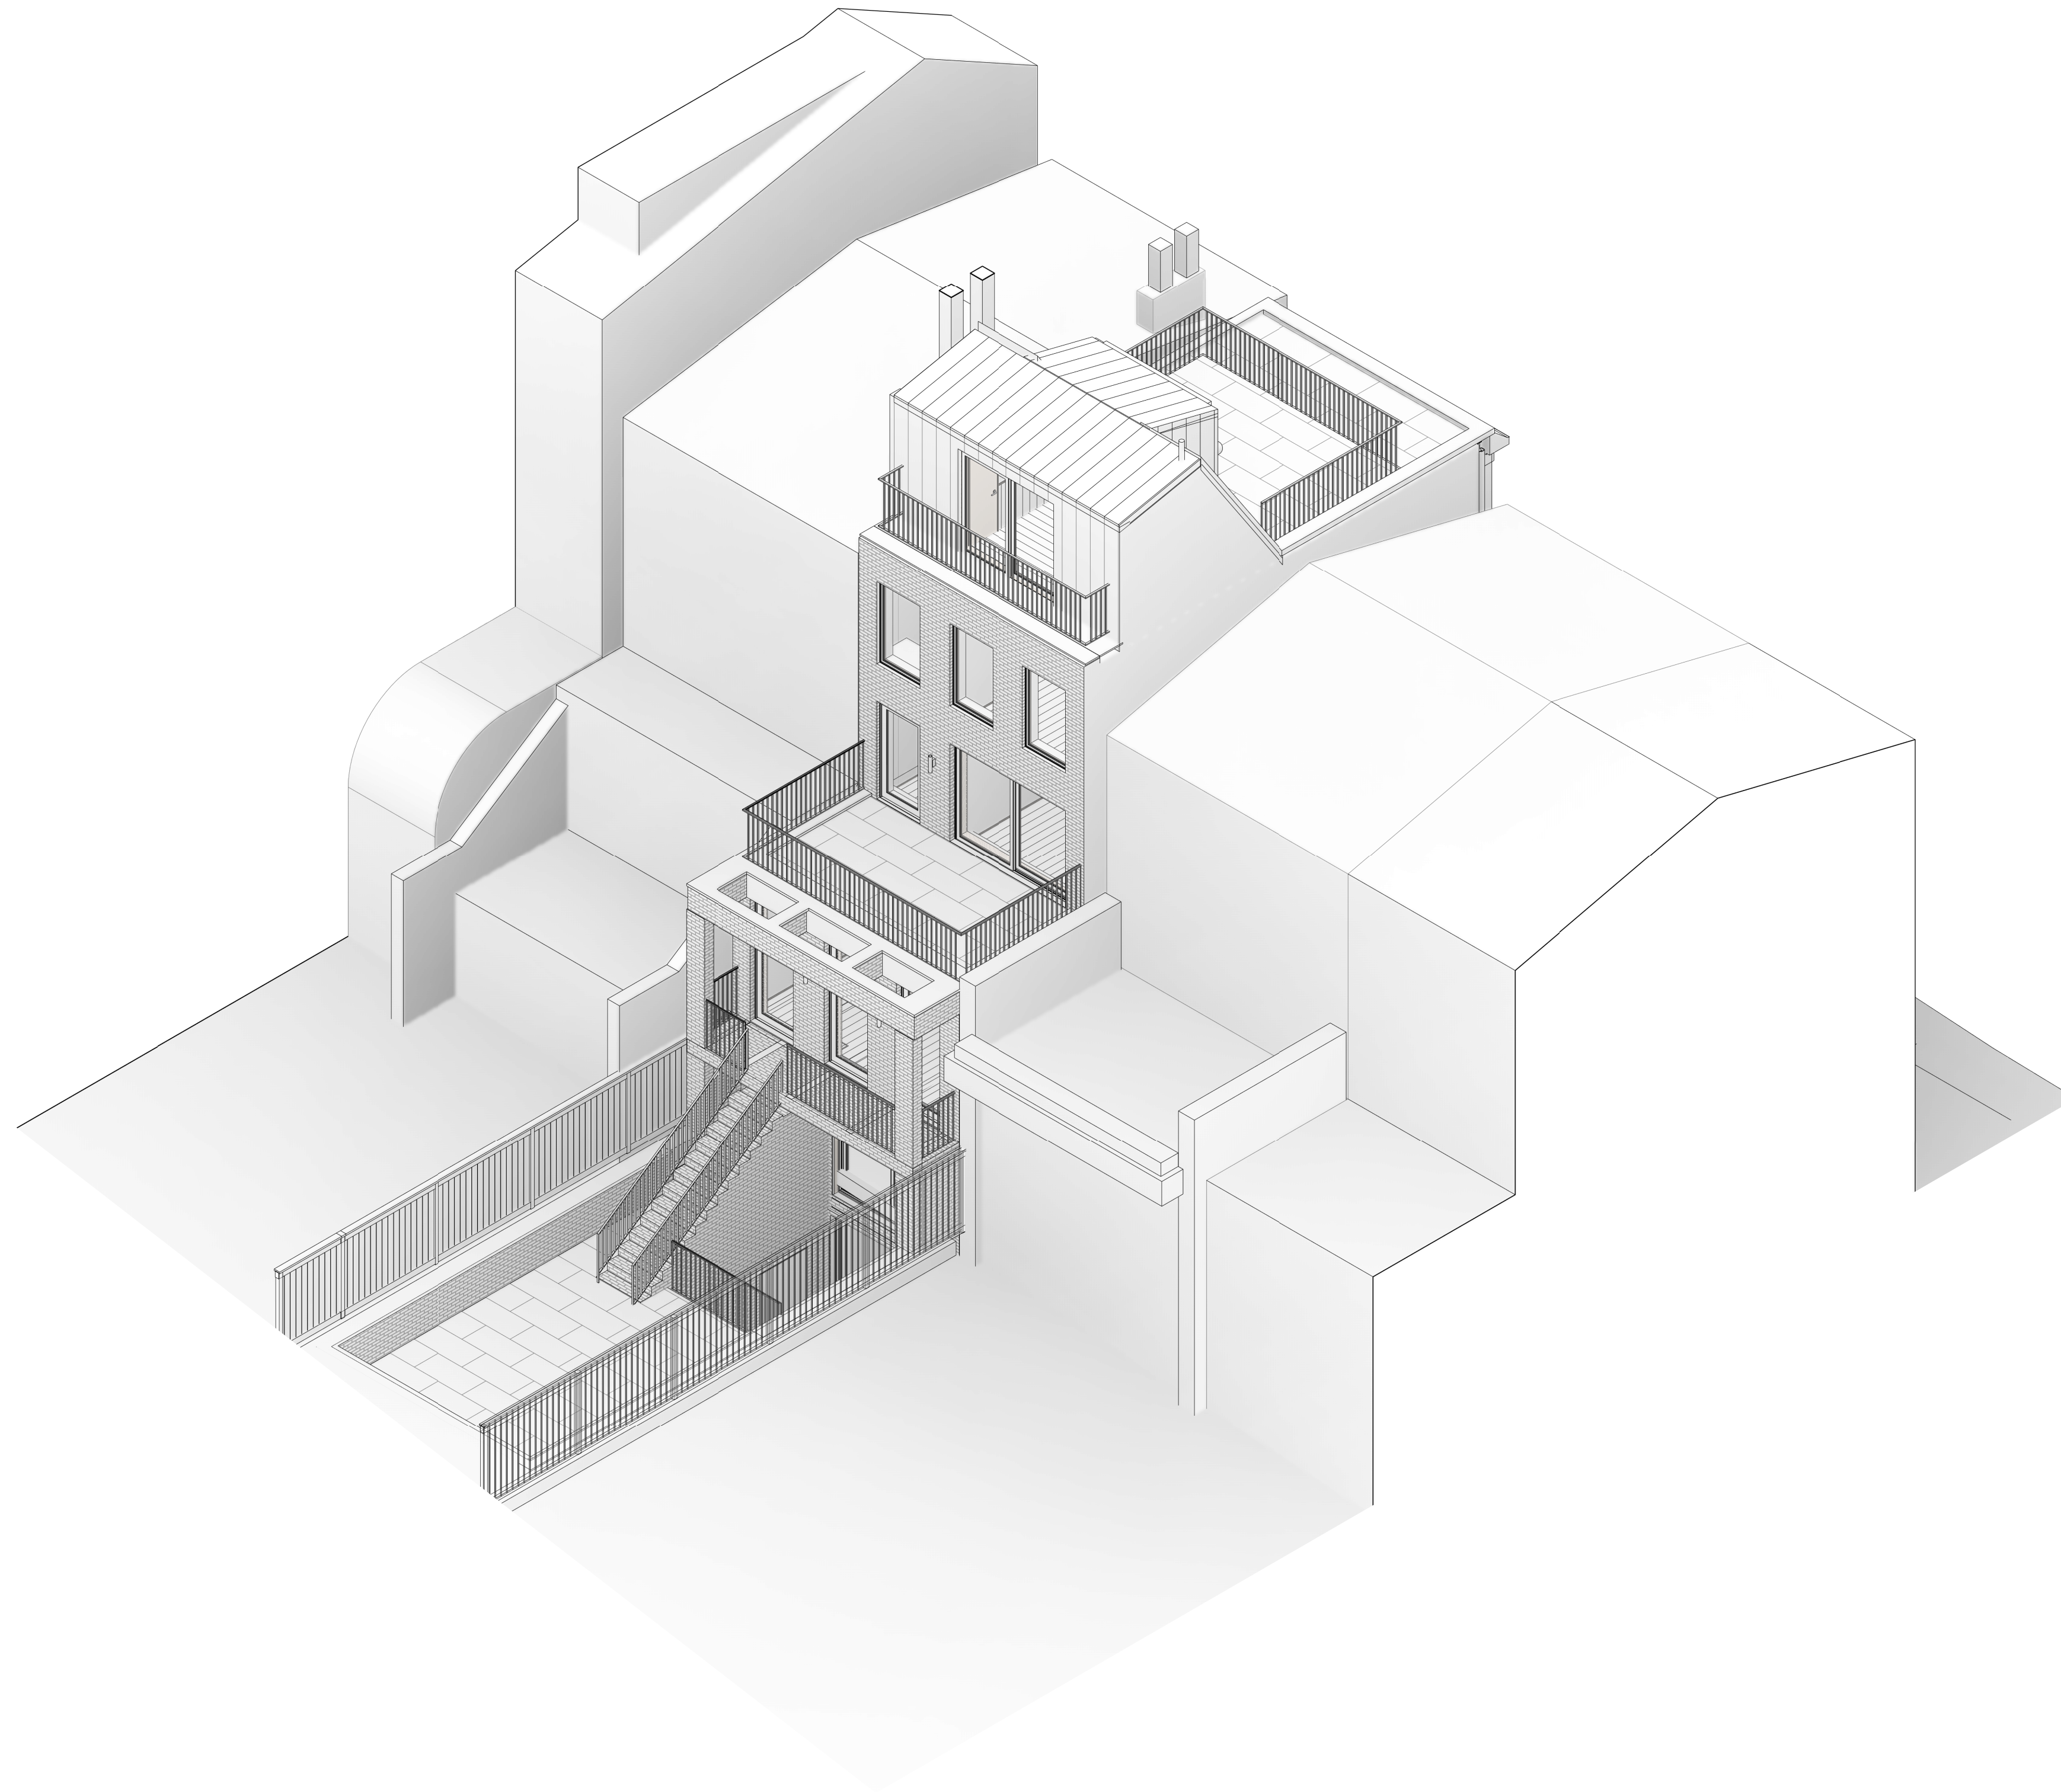



↑
37


↑
35

↑
2 GRACE COURT
↓


↑
31

↑
29



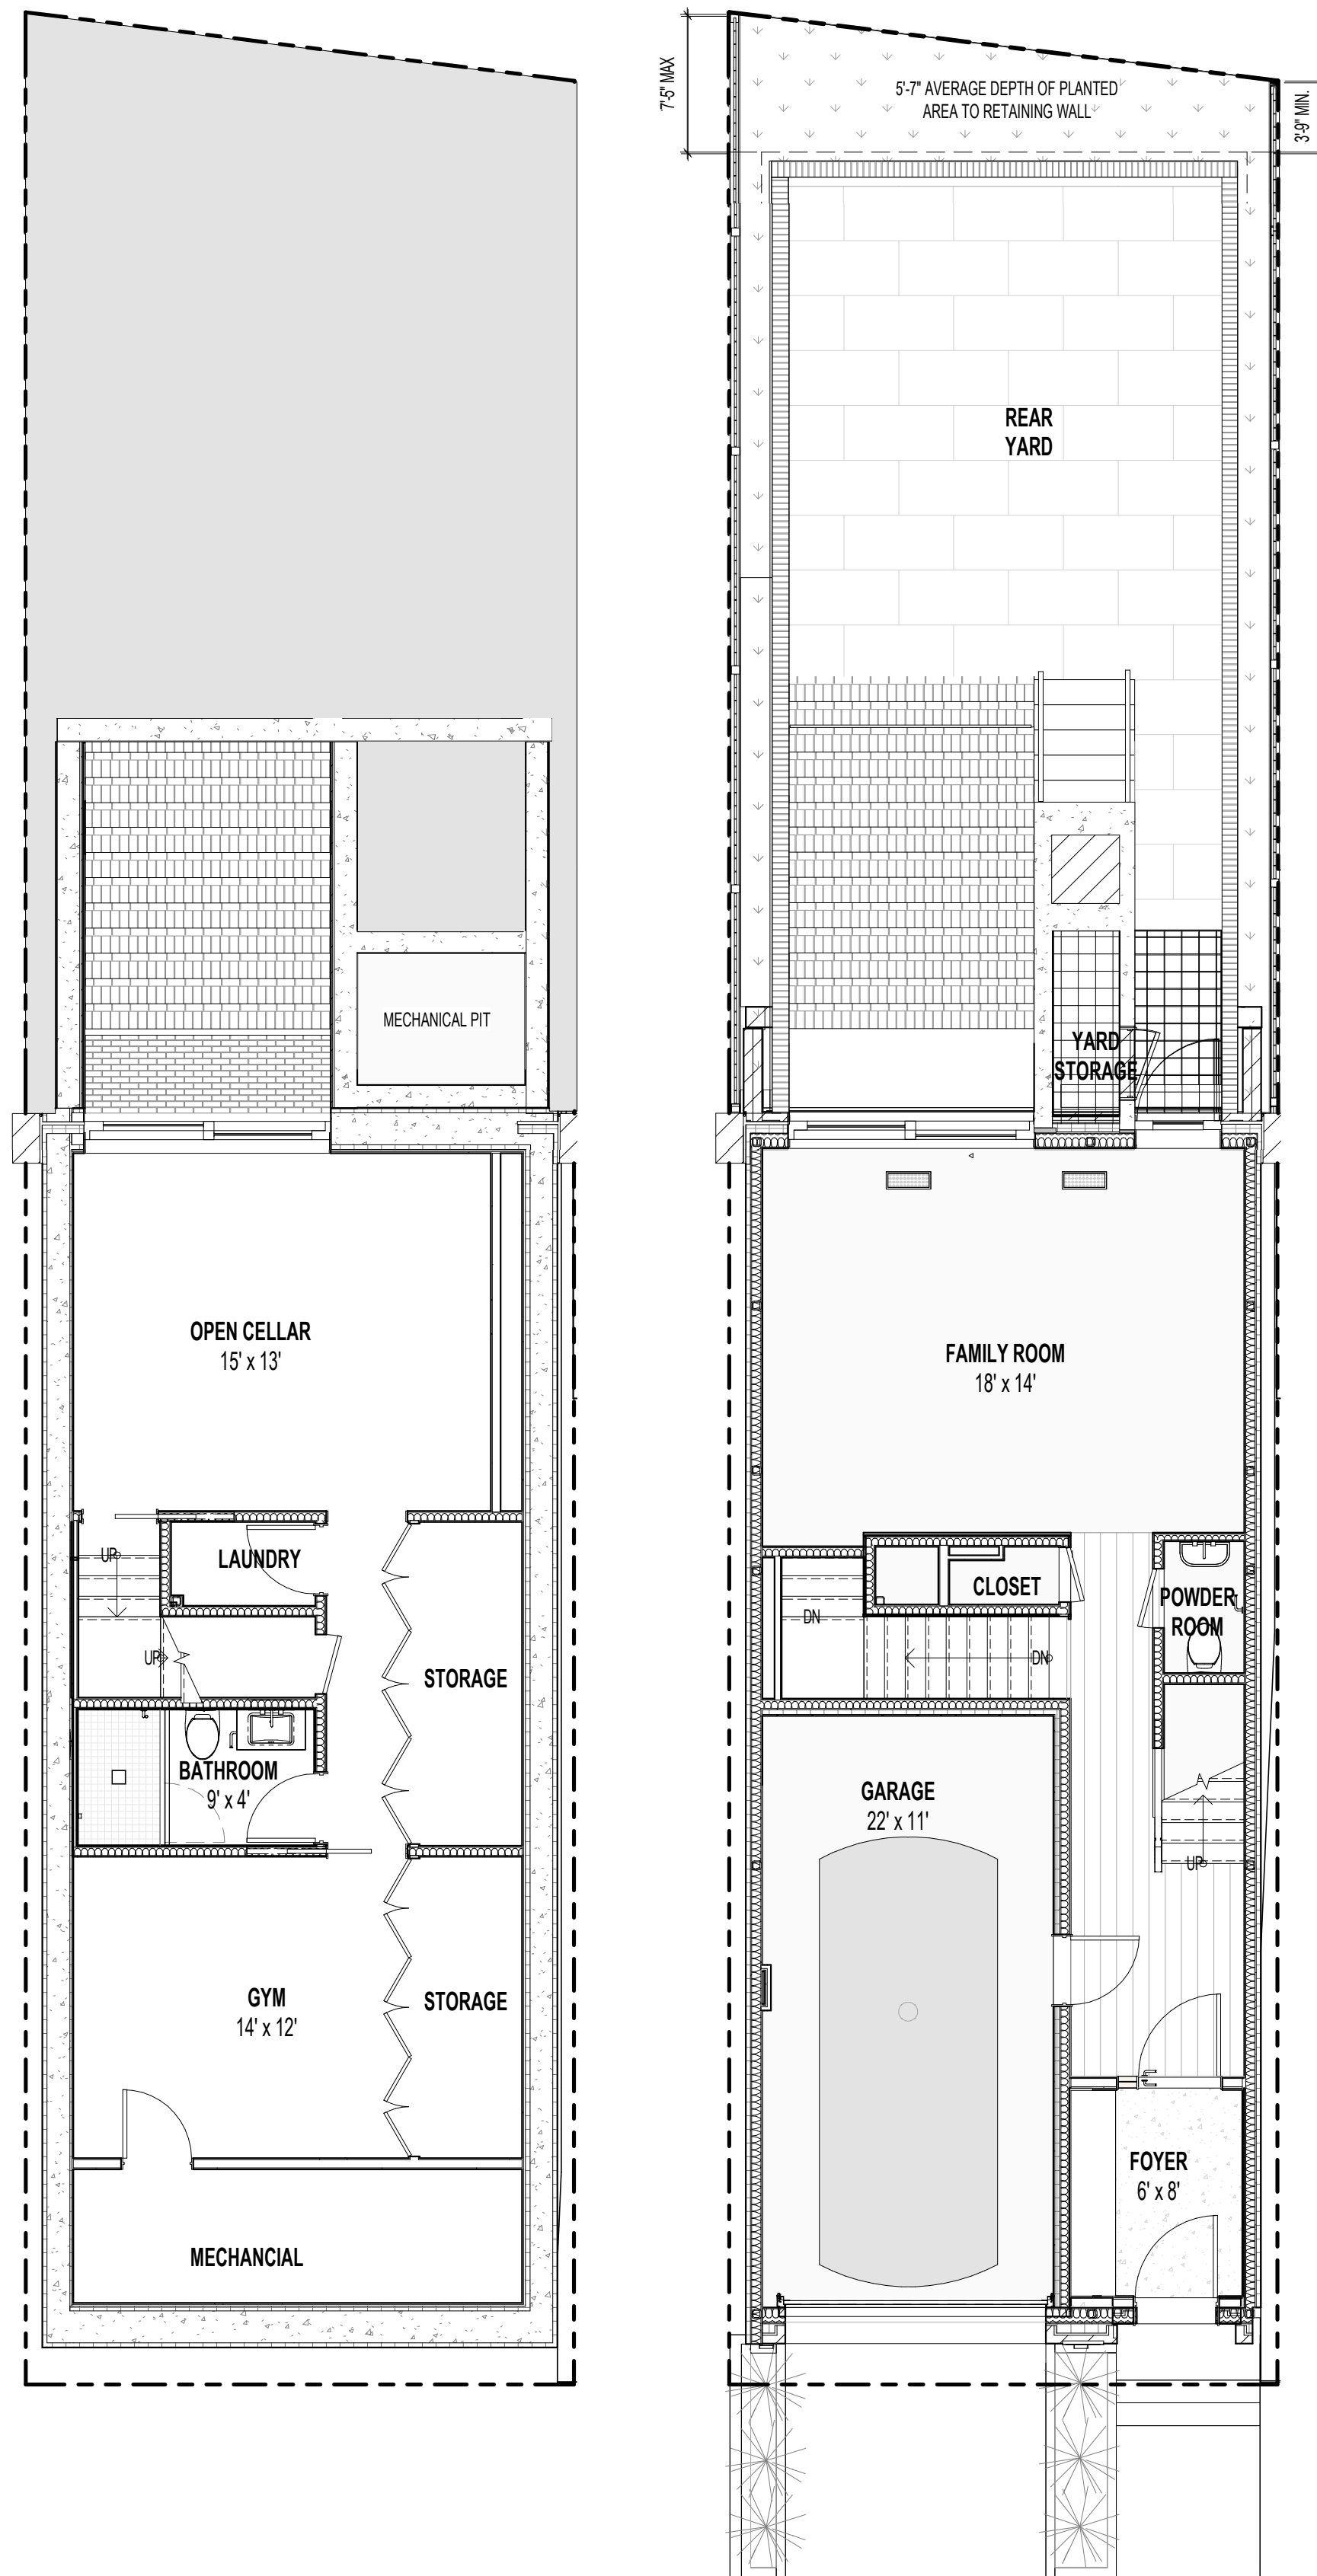

PREV. APPROVED
REAR YARD

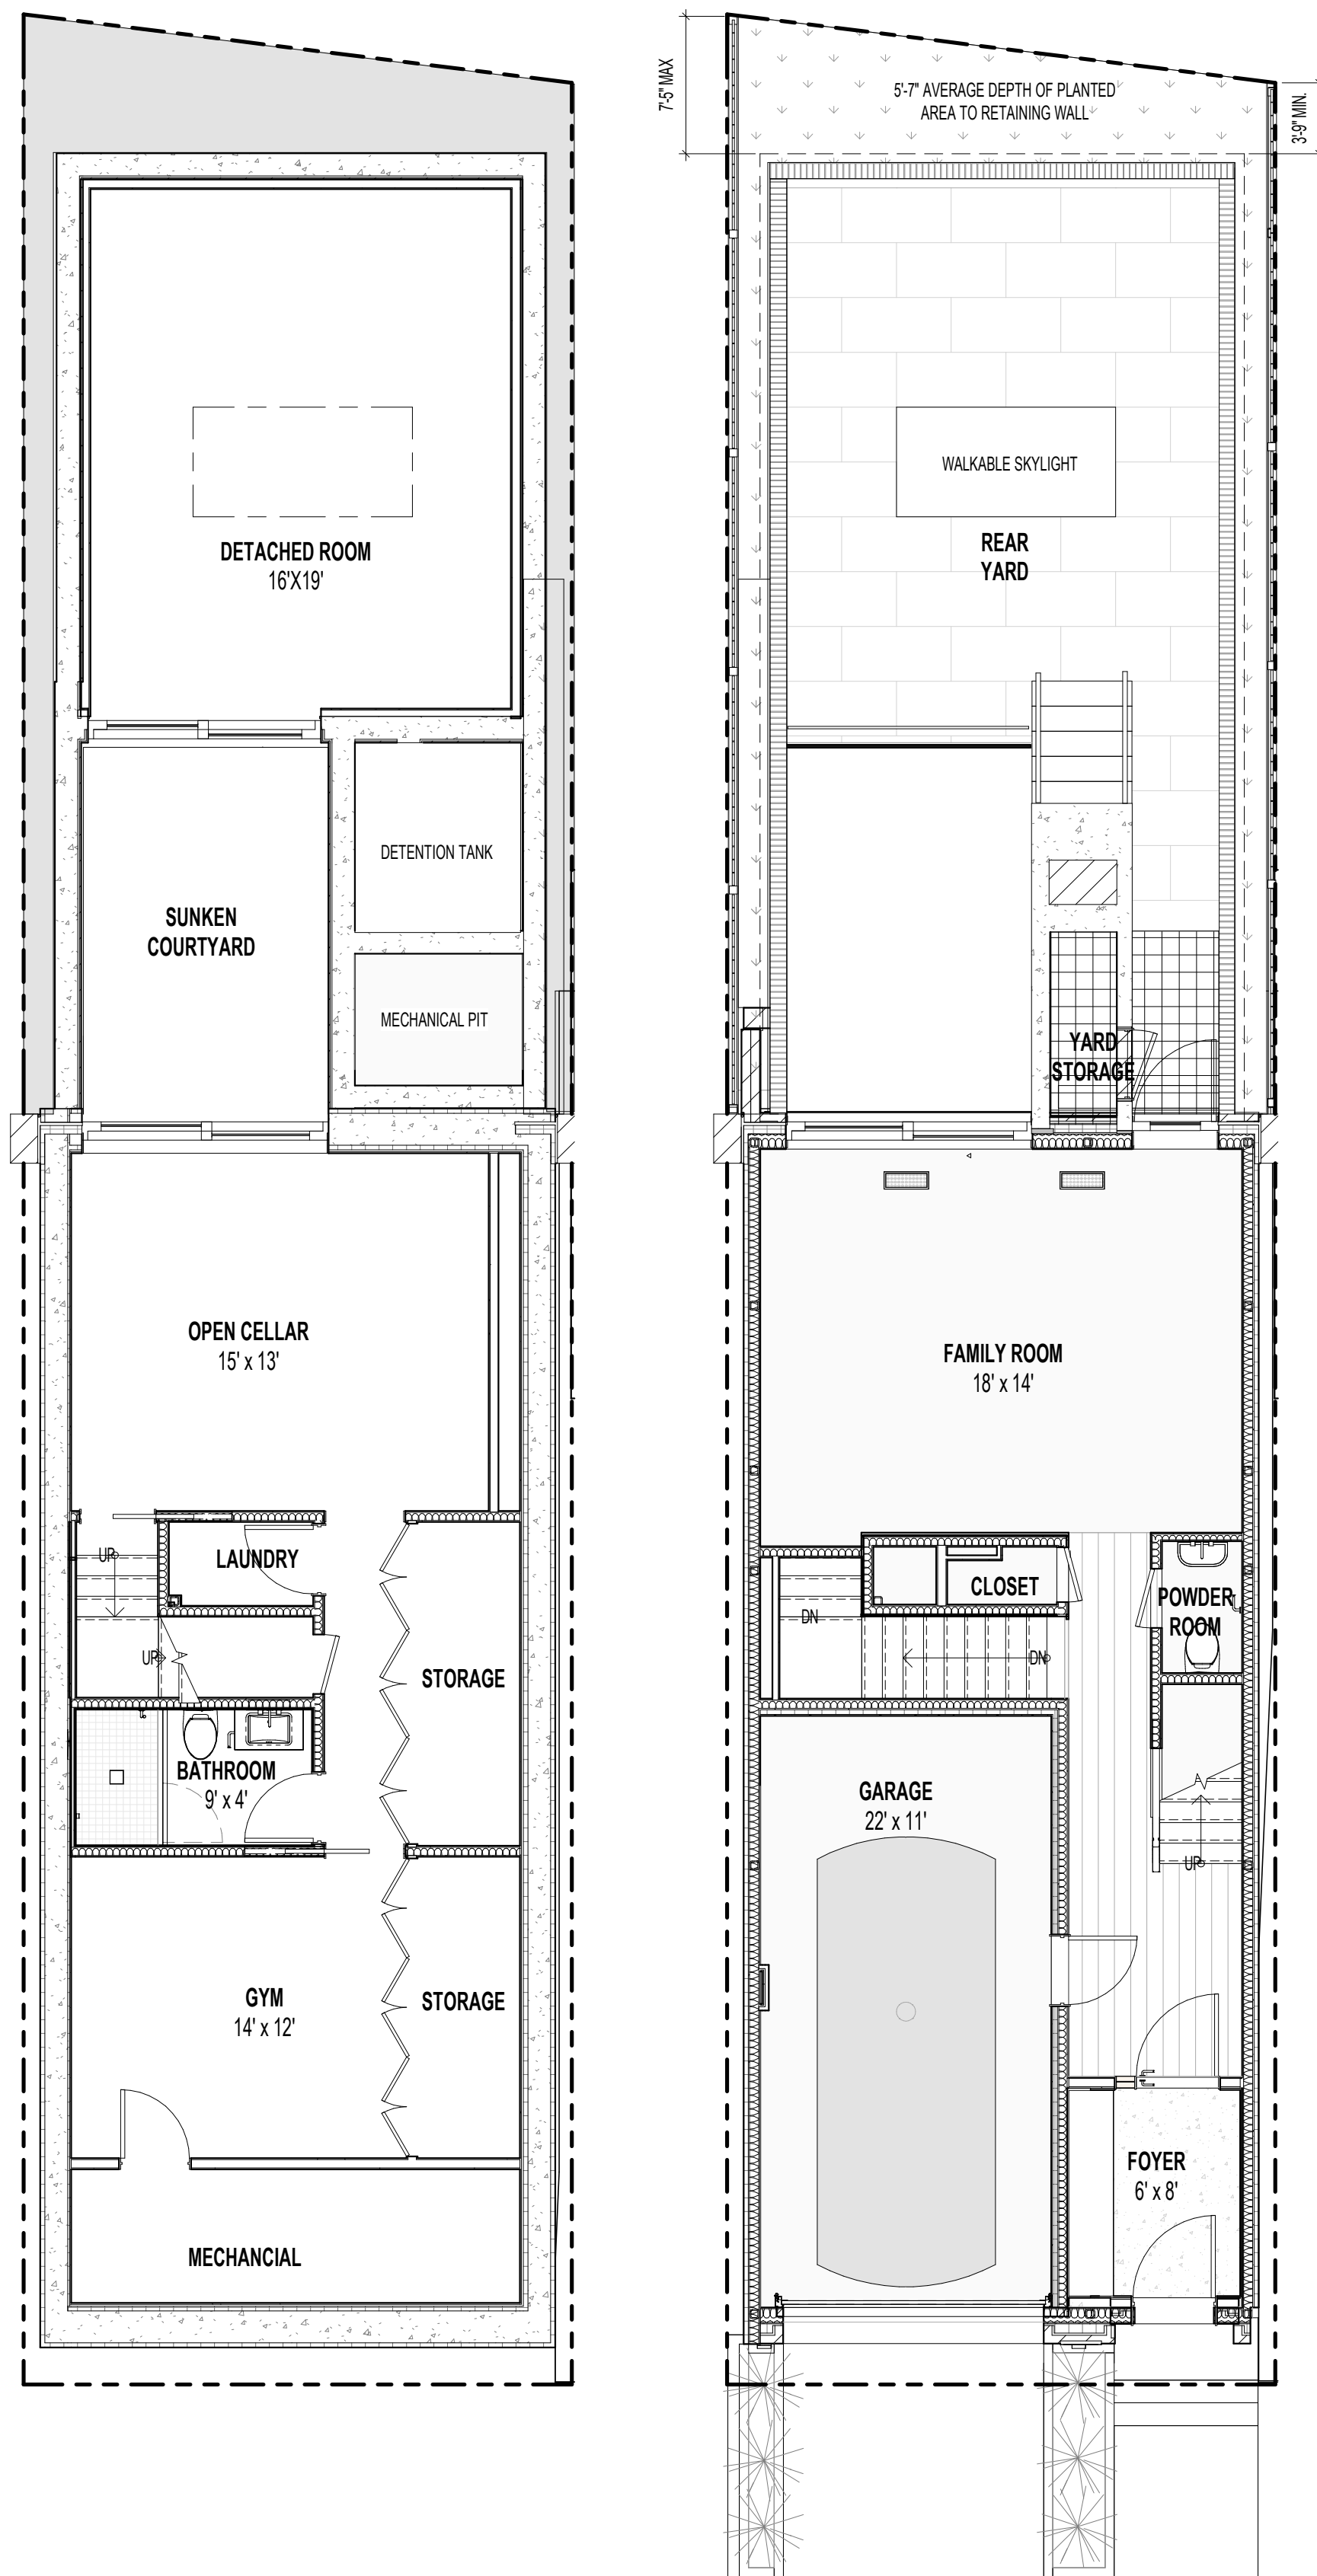


PROPOSED
REAR YARD

REAR YARD PLANS




33 JORALEMON ST
BROOKLYN, NY 11201


LPC-6

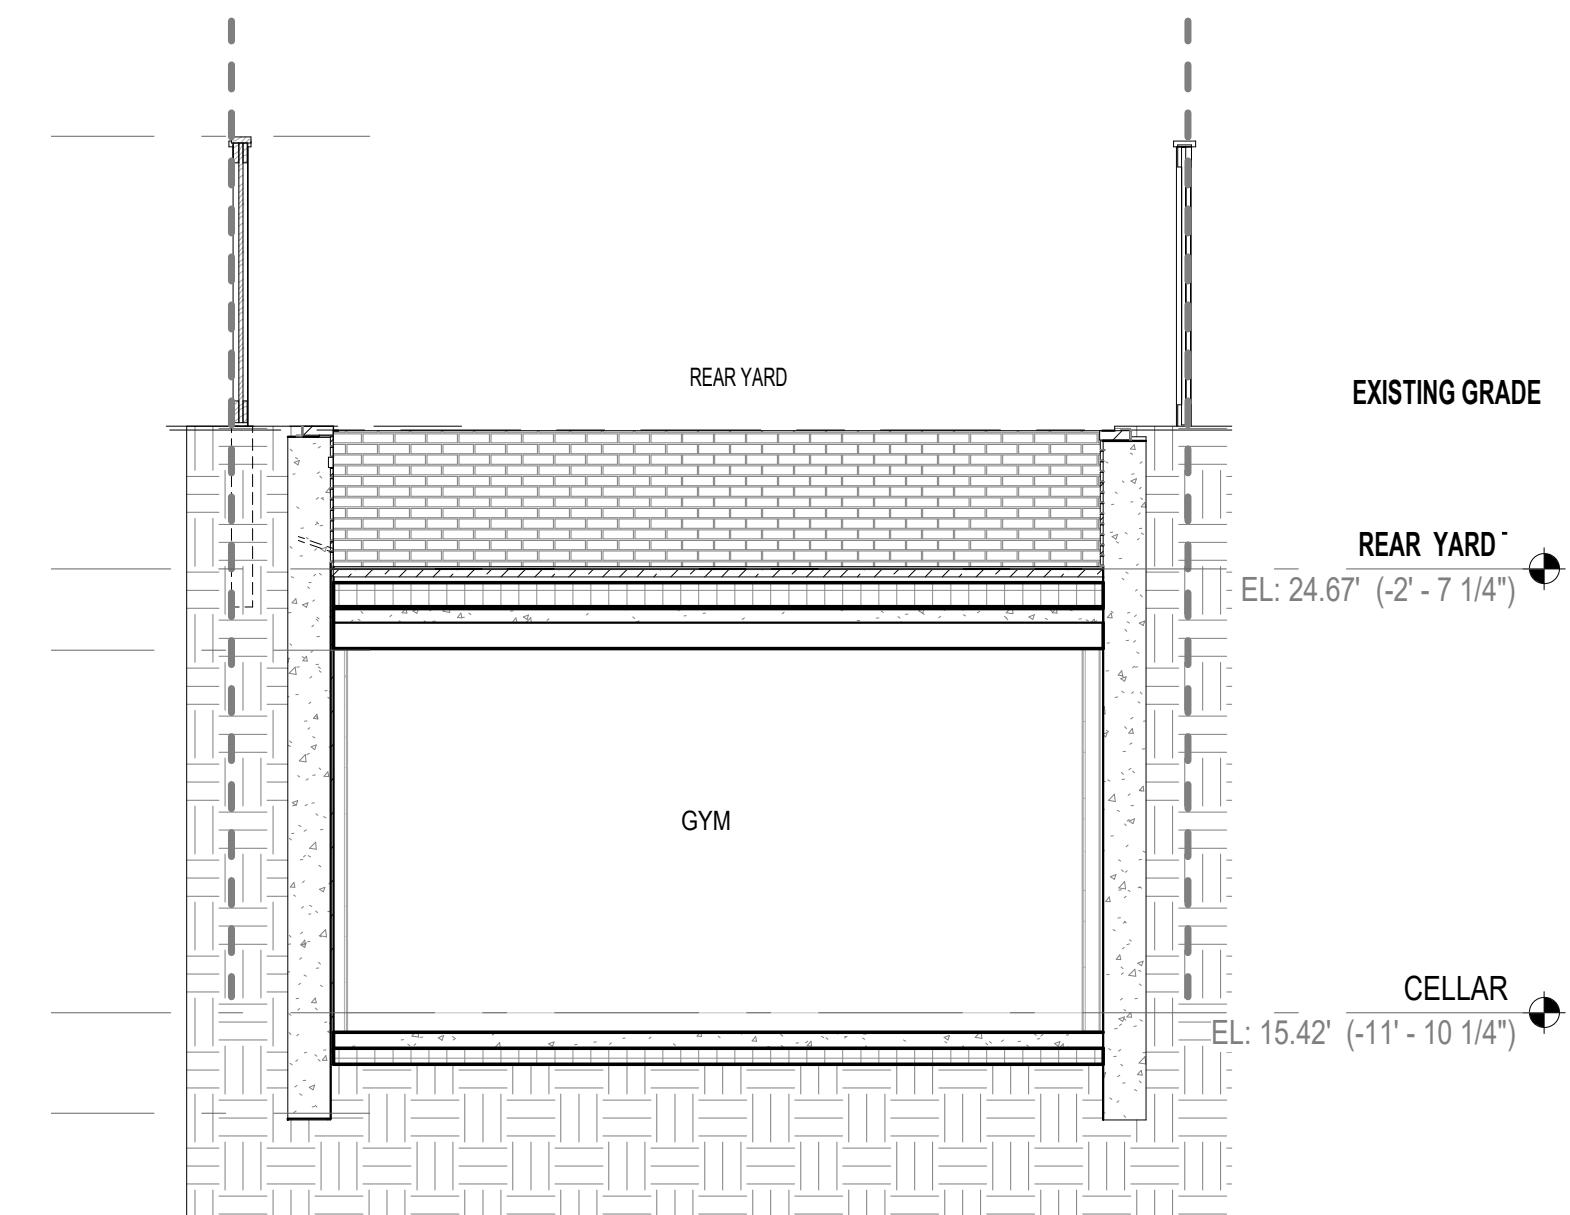


EAST- WEST SECTION

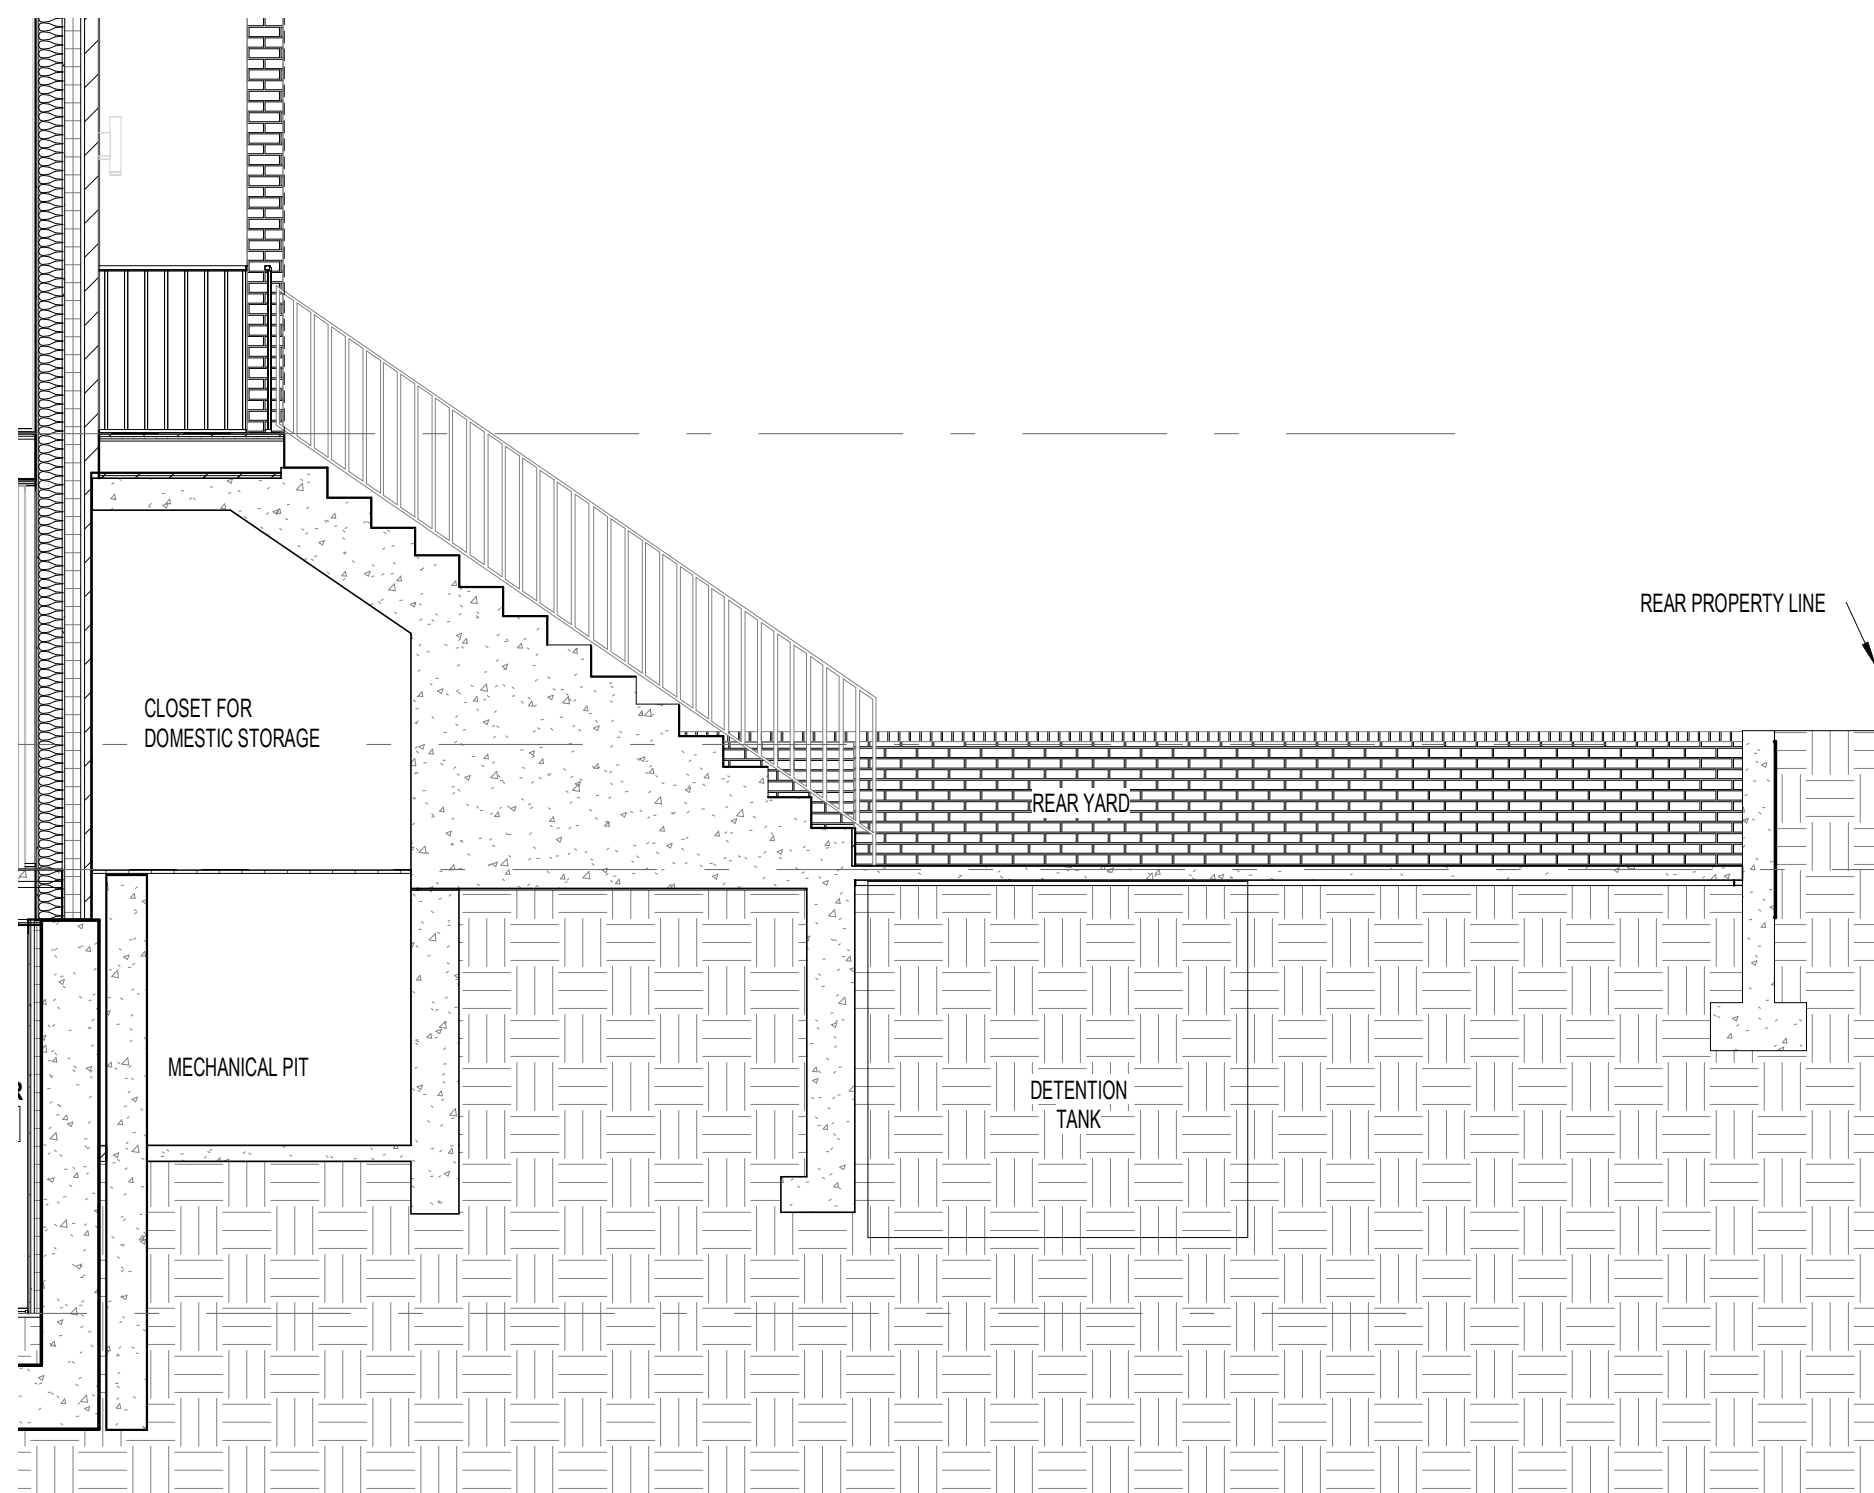

NORTH-SOUTH SECTION

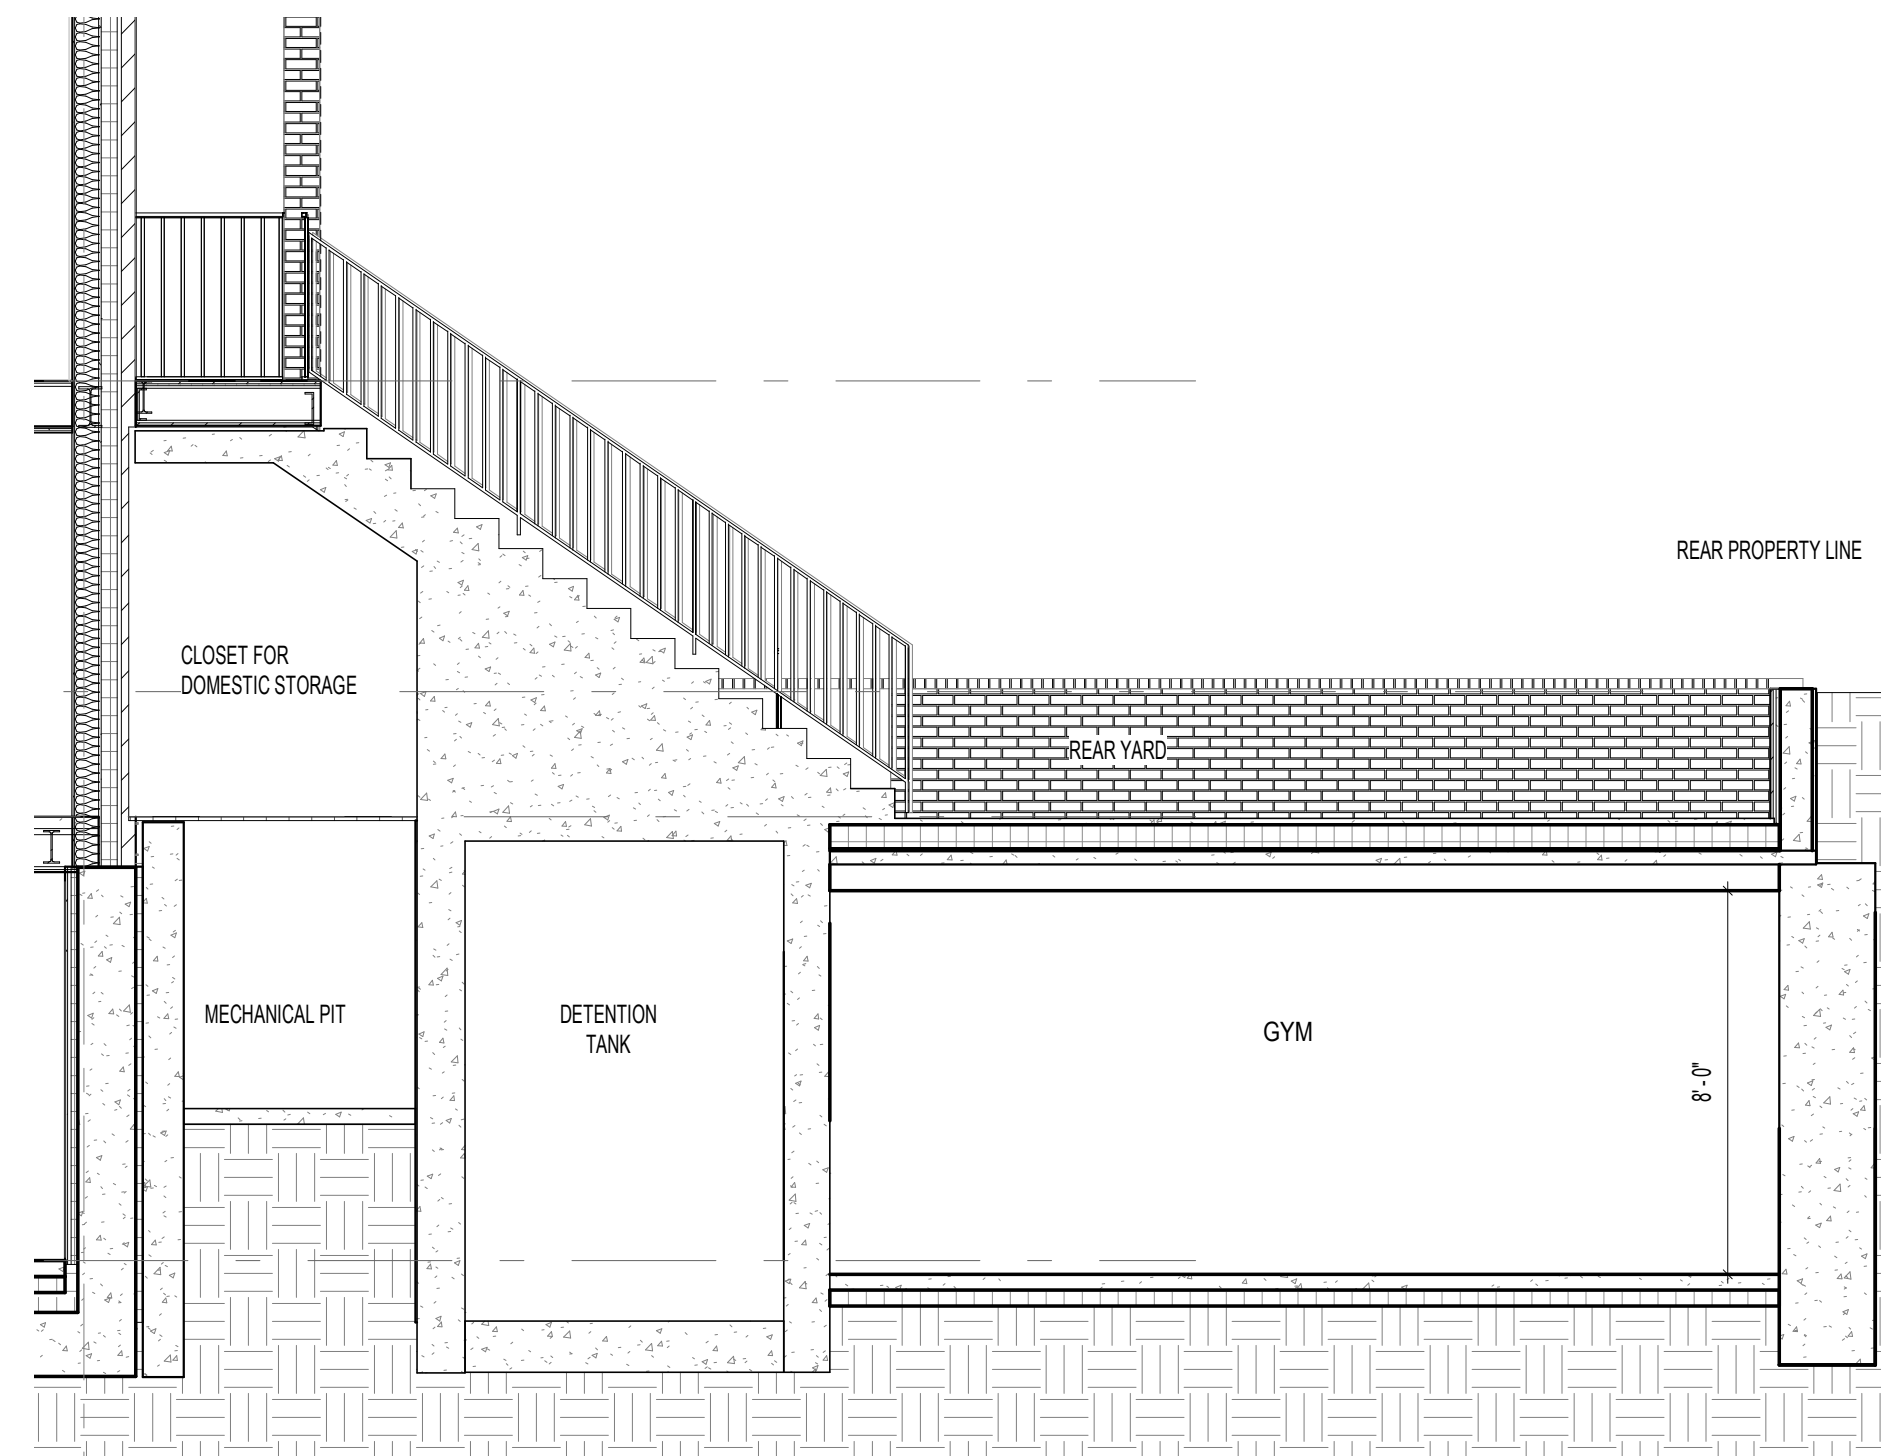

NORTH-SOUTH SECTION 1

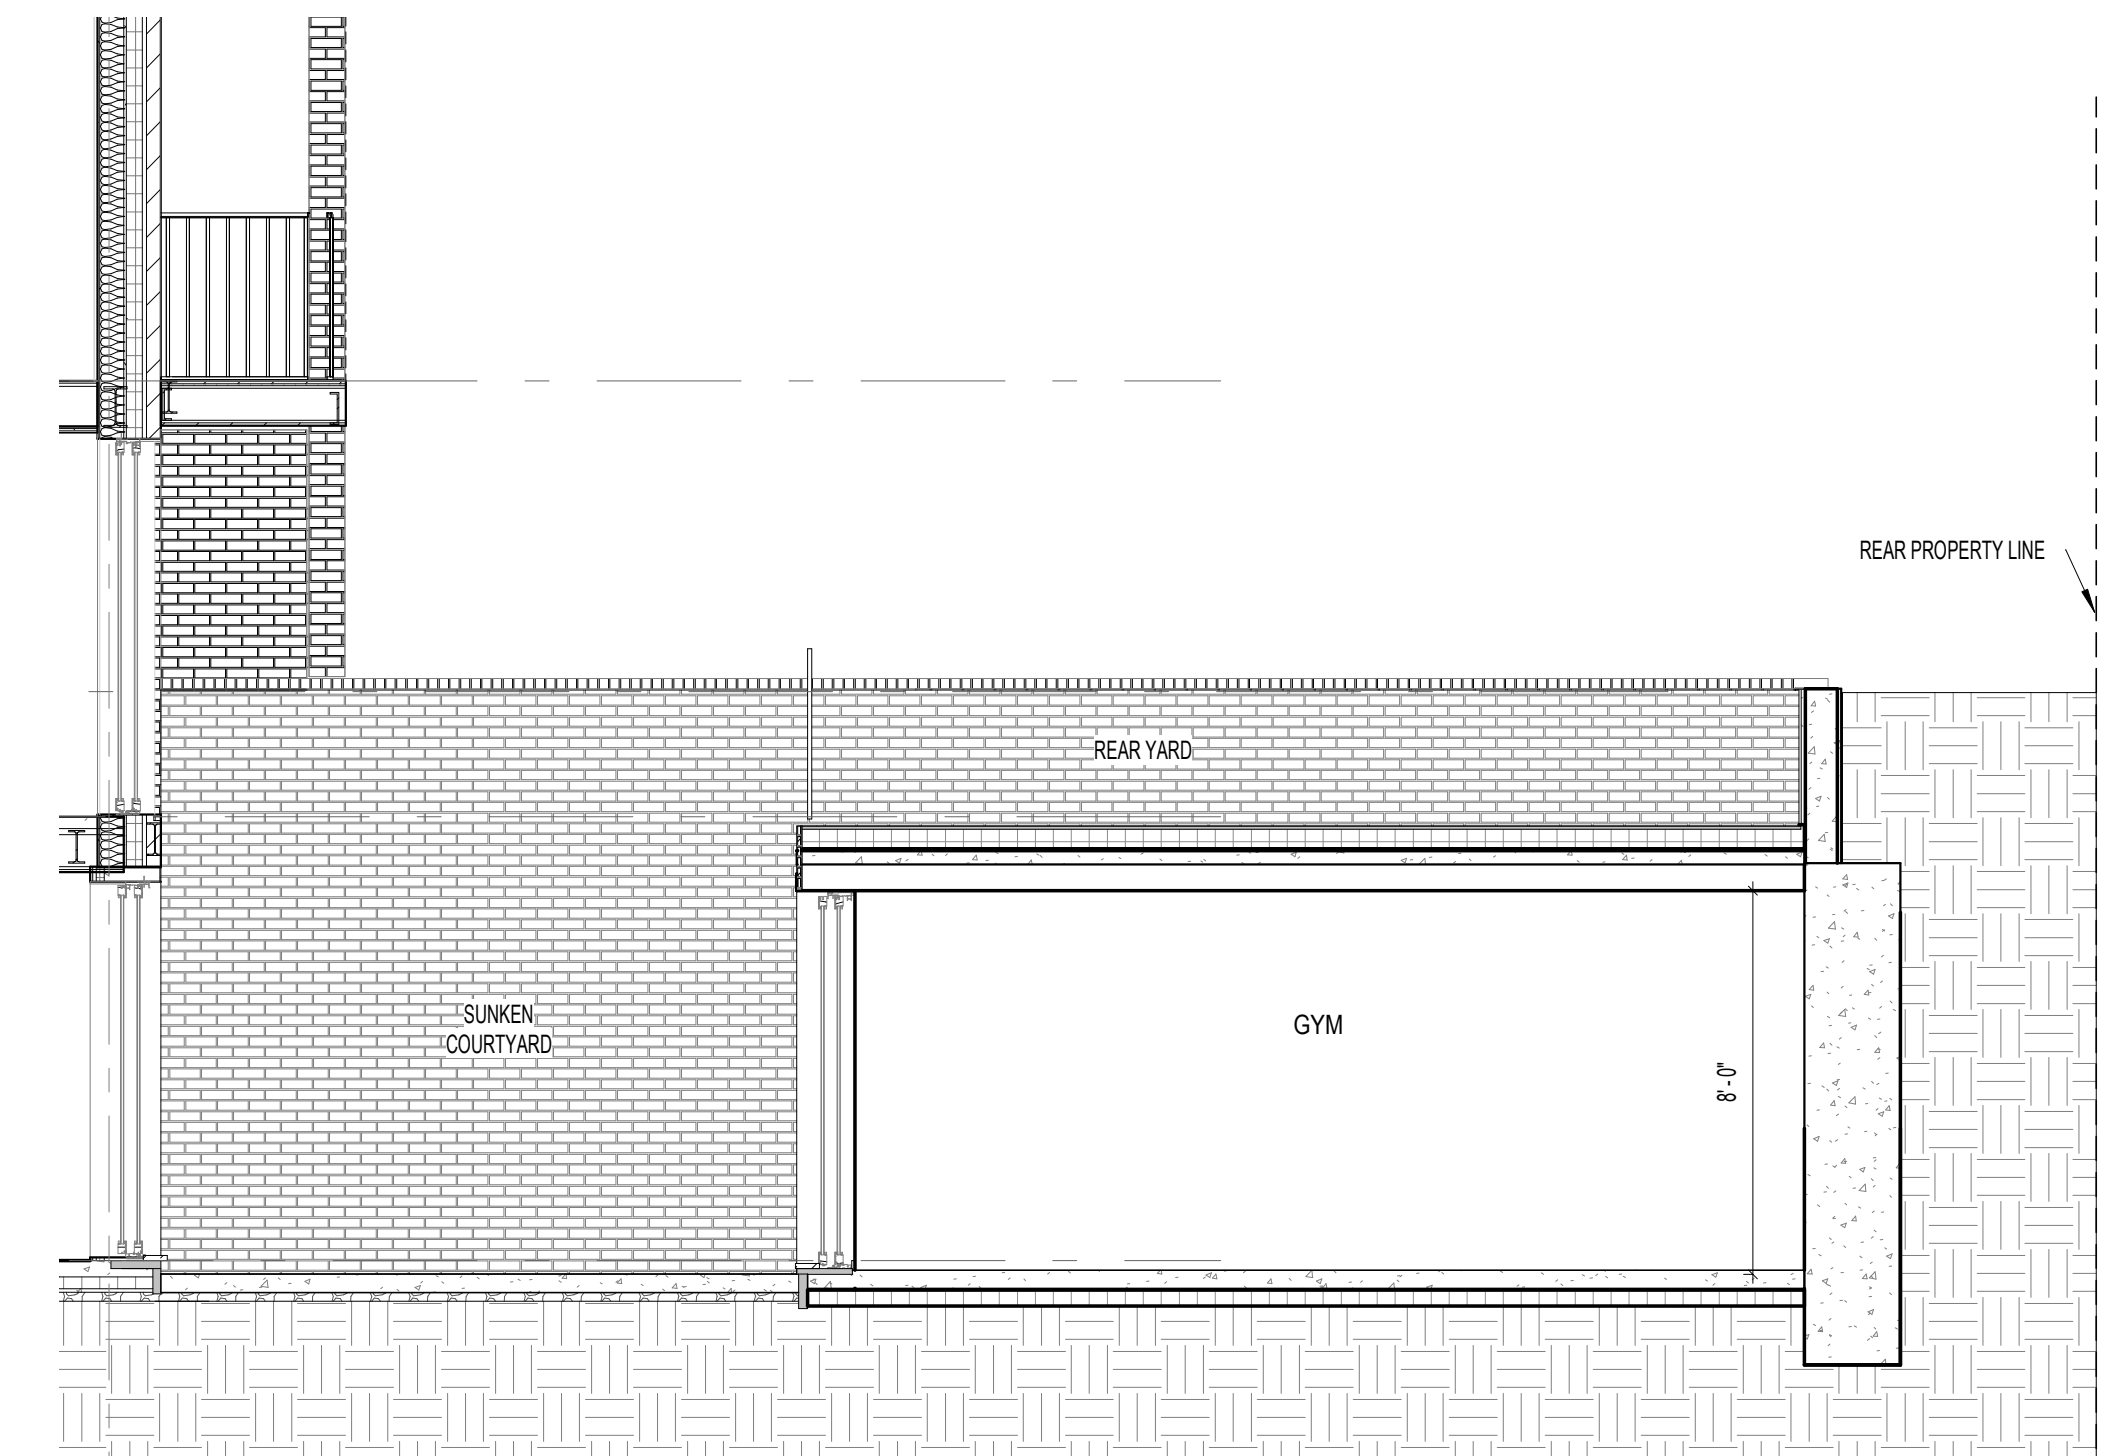

NORTH-SOUTH SECTION 2

PREV. APPROVED
REAR YARD

REAR YARD PLANS

PROPOSED
REAR YARD

LPC-26-01004



33 JORALEMON ST
BROOKLYN, NY 11201

LPC-8