

UNLESS OTHERWISE AGREED IN A WRITTEN CONTRACT BETWEEN MACTEC AND ITS CLIENT: (1) THIS DOCUMENT CONTAINS INFORMATION, DATA AND DESIGN THAT IS CONFIDENTIAL AND NOT TO BE COPIED OR REPRODUCED IN ANY MANNER WITHOUT THE WRITTEN CONSENT OF MACTEC. (2) THIS DOCUMENT IS THE PROPERTY OF MACTEC AND IS TO BE KEPT IN STRICTLY CONFIDENTIAL. (3) THIS DOCUMENT IS TO BE USED ONLY FOR THE PROJECT AND SITE SPECIFICALLY IDENTIFIED IN THE TITLE HEREOF. (4) MACTEC SHALL NOT BE RESPONSIBLE FOR ANY ERRORS OR OMISSIONS IN THIS DOCUMENT OR FOR ANY DAMAGE TO PERSONS OR PROPERTY CAUSED BY ANY THIRD PARTY'S USE OF THIS DOCUMENT. (5) MACTEC SHALL NOT BE RESPONSIBLE FOR ANY DAMAGE TO PERSONS OR PROPERTY CAUSED BY ANY THIRD PARTY'S USE OF THIS DOCUMENT.


LEGEND

- FIRE HYDRANT
- UNKNOWN VALVE
- LIGHT POLE
- UTILITY POLE
- CATCHBASIN
- ROUND CATCHBASIN
- MONITORING WELL (INCLUDED IN LNAPL MONITORING PROGRAM)
- MONITORING WELL (INCLUDED IN GROUNDWATER MONITORING PROGRAM)
- MONITORING WELL (NOT INCLUDED IN THESE LNAPL OR GROUNDWATER MONITORING PROGRAMS)
- EXISTING MONITORING WELL (STATUS UNKNOWN)
- PROTECTIVE POST
- LARGE TREE
- SMALL TREE
- GAS VALVE
- WATER VALVE
- WATER BOX
- ELECTRIC MANHOLE
- RAILROAD Elec. VAULT
- RAILROAD SIGNAL
- SANITARY MANHOLE
- WATER MANHOLE
- TELEPHONE MANHOLE
- UNKNOWN MANHOLE
- SKIMMER WELL
- SKIMMER WELL WITH CONTROLLER
- TOTAL FLUIDS WELL

LINE LEGEND


- RAIL ROAD TRACKS
- PROPERTY LINE
- ADJOINER PROPERTY LINE
- CURBING
- EASEMENT LINE
- CHAIN LINK FENCE
- OVERHEAD WIRES
- PRESTON AVE

NAD 83-96 N.Y.L.I. 3104

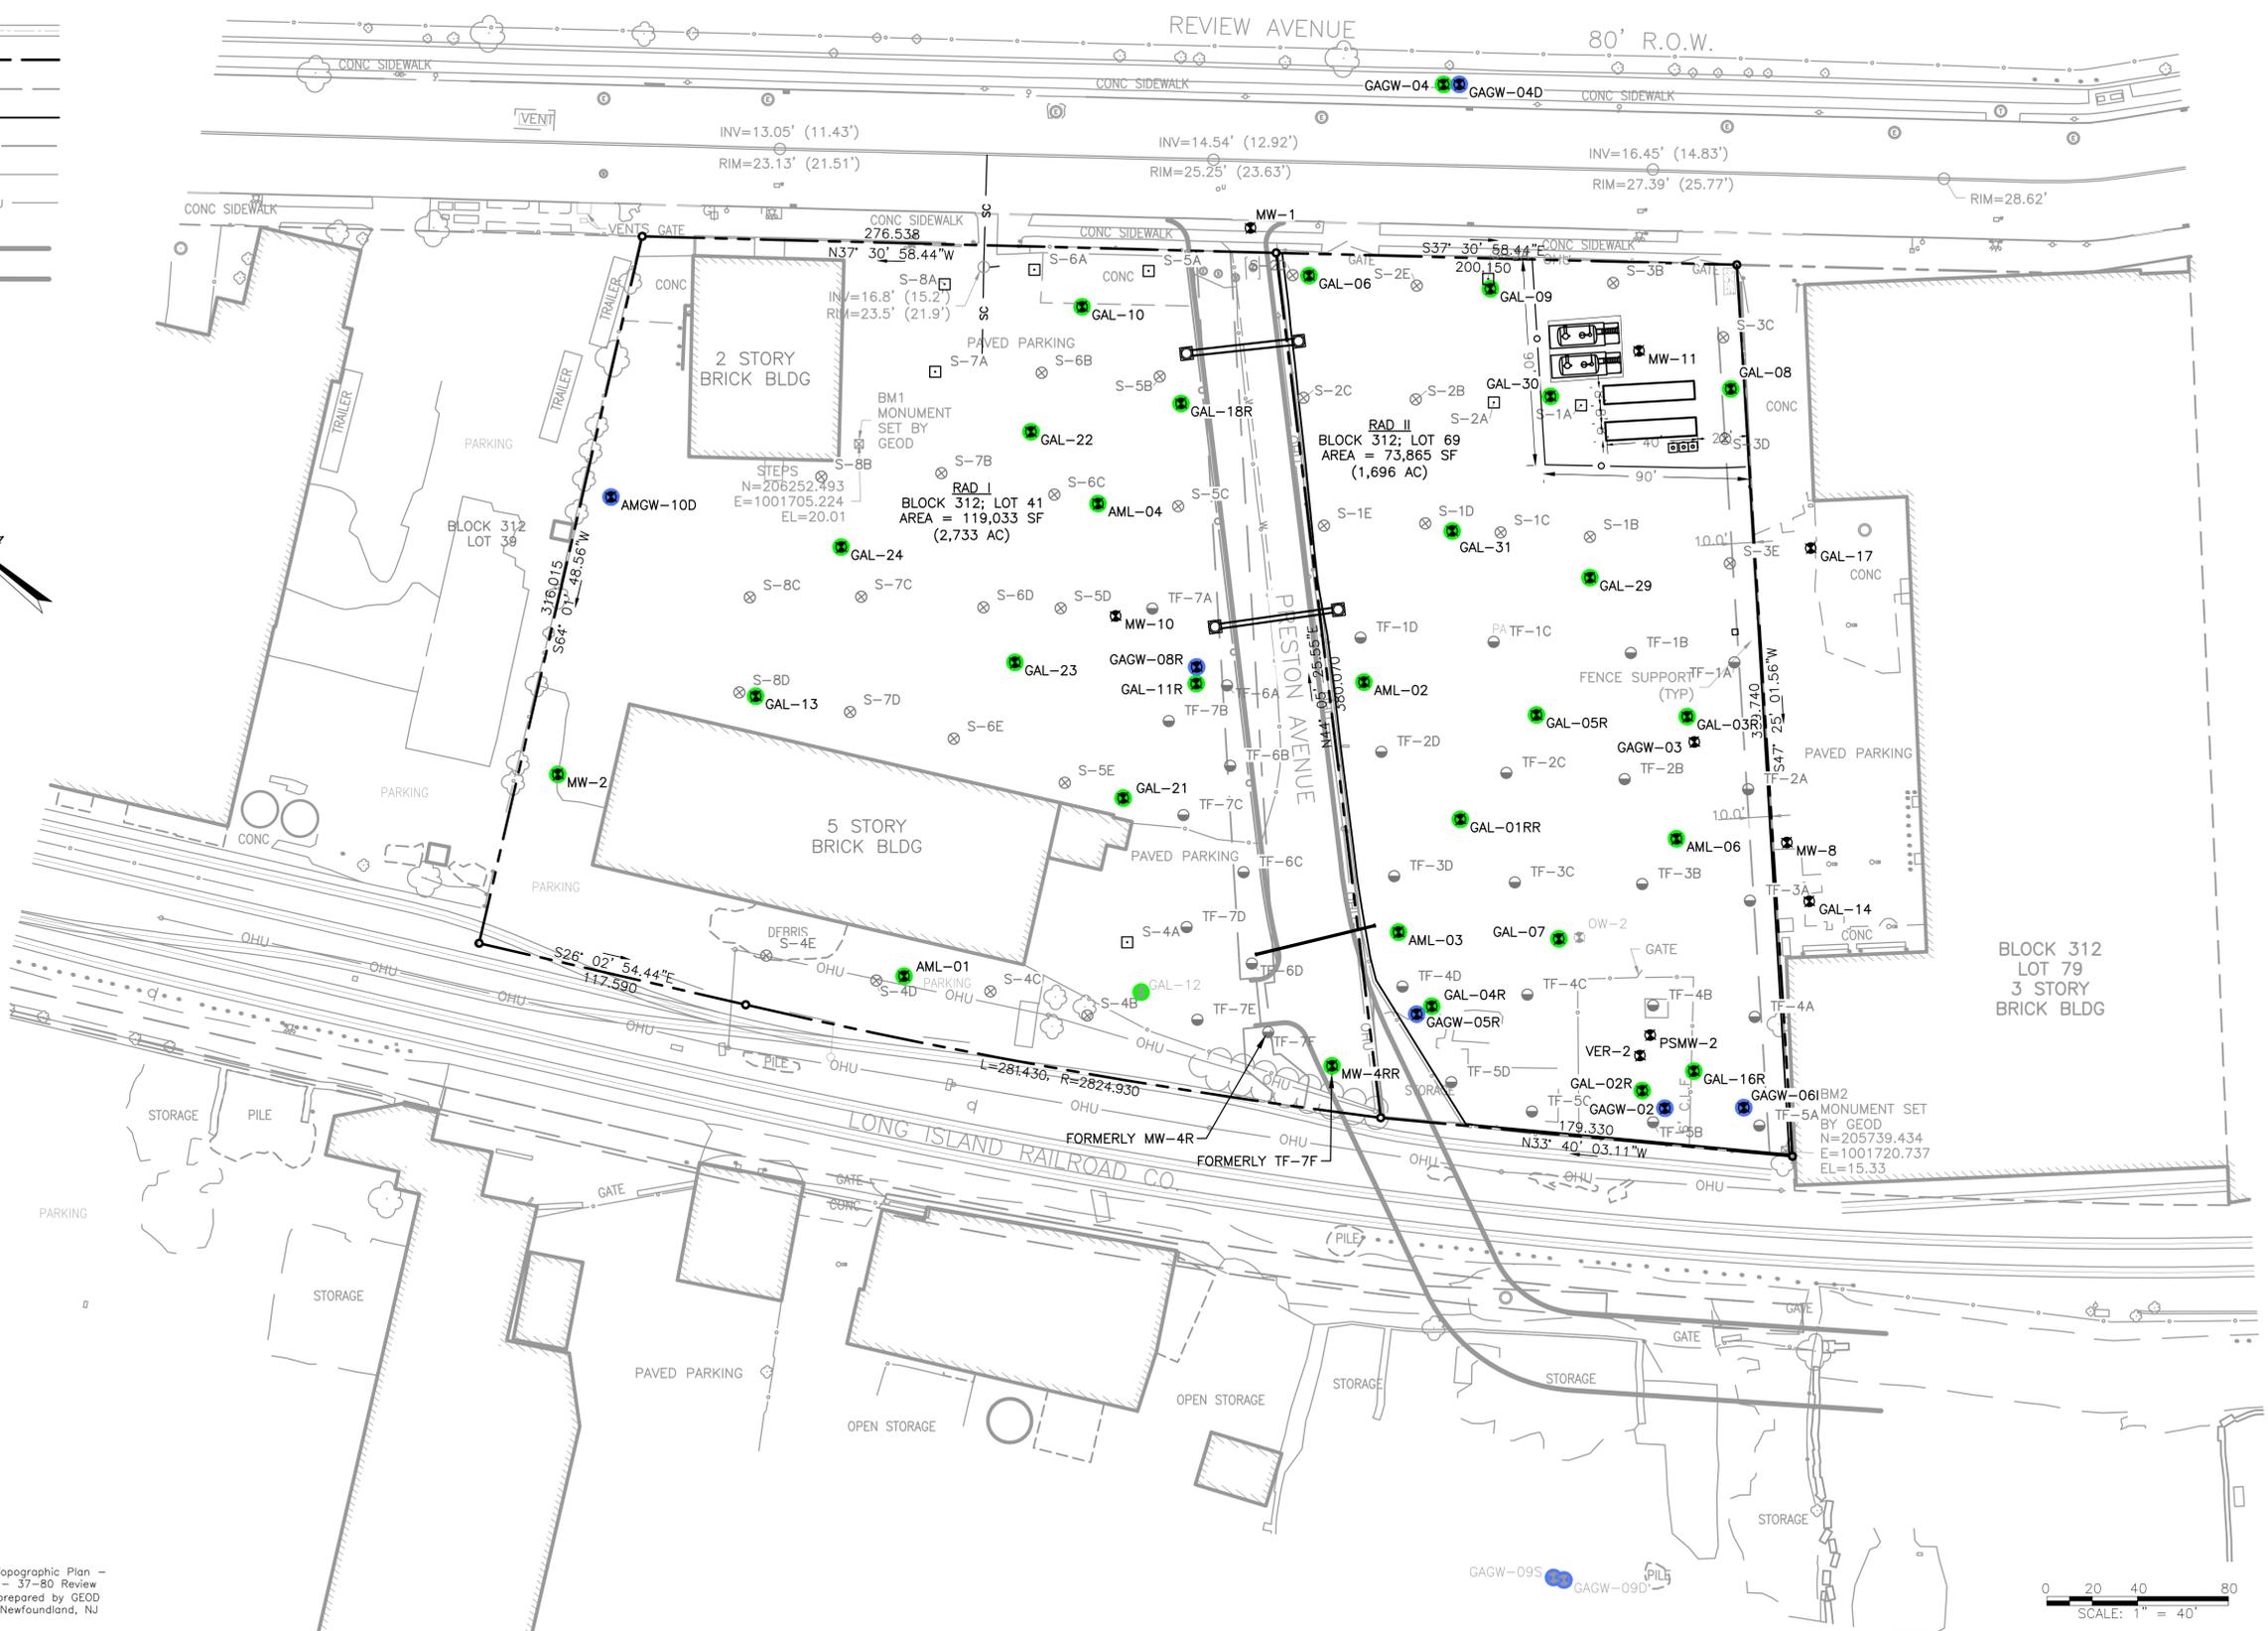

- MONITORING WELL NOTES:**
- 1) Suffixes:
 - Where a well is designated with the suffix "R", that well is a replacement for a previous well at that location.
 - Where a well is designated with the suffix "RR", that well is a replacement for a previous replacement well at that location.
 - 2) MW-# are monitoring wells that were installed prior to the Remedial Investigation.
 - 3) The designation GAGW-# indicates a groundwater monitoring well was originally located and installed by Golder Associates. The one exception is GAGW-04 which is screened across the LNAPL zone.
 - 4) The designation GAL-# indicates a LNAPL monitoring well that was screened across the top of the water table.
 - 5) Well GAGW-06I is a smear zone monitoring well.
 - 6) The designation AMGW-# represents a GW monitoring well that was located and installed by AMEC.
 - 7) The designation AML-# is a LNAPL monitoring well located and installed by AMEC.
 - 8) GAL-04R, GAL-11R, GAL-18R, GAGW-05R, AND GAGW-08R are to be installed by Waste Management.

- NOTES:**
- 1) This drawing references the "Topographic Plan - Block 312 Lots 41, 69 & 79 - 37-80 Review Avenue", dated 12/22/2014, prepared by GEOD Corporation, 24 Kanouse Rd., Newfoundland, NJ 07435.
 - 2) Recovery well locations (except where noted) are per survey drawings named "Property Survey, Block 312 Lot 41, 37-80 Review Avenue" and "Property Survey, Block 312 Lot 69, 37-80 Review Avenue", by GEOD Corporation, dated January 29, 2015. Recovery Wells TF-3A and TF-7C were not surveyed due to obstructions.
 - 3) Horizontal datum is North American Datum of 1983 (NAD83 New York State Plane coordinates, Long Island zone 3104). Vertical datum is North American Vertical Datum of 1988 (NAVD88).

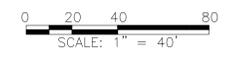

| REV. | DATE | STATUS | VMW PRPD BY | KS CHKD BY |
|------|--------|------------|-------------|------------|
| 1 | 4/6/16 | SMP UPDATE | | |

MACTEC PROJECT No. 3480140433
DRAWING: 3480140433-0600-LTMP-0000

PREPARED/DATE: SPM 6/22/2015
CHECKED/DATE: NS 6/22/2015

MACTEC Engineering and Consulting, P.C.
511 Congress Street, Suite 200
Portland, Maine 04112
(207) 775-5401

FIGURE 3
MONITORING WELL LOCATIONS
REVIEW AVENUE DEVELOPMENT SITES
RAD I AND RAD II
LONG ISLAND CITY, QUEENS, NY 11101