


COLUMBUS AVENUE

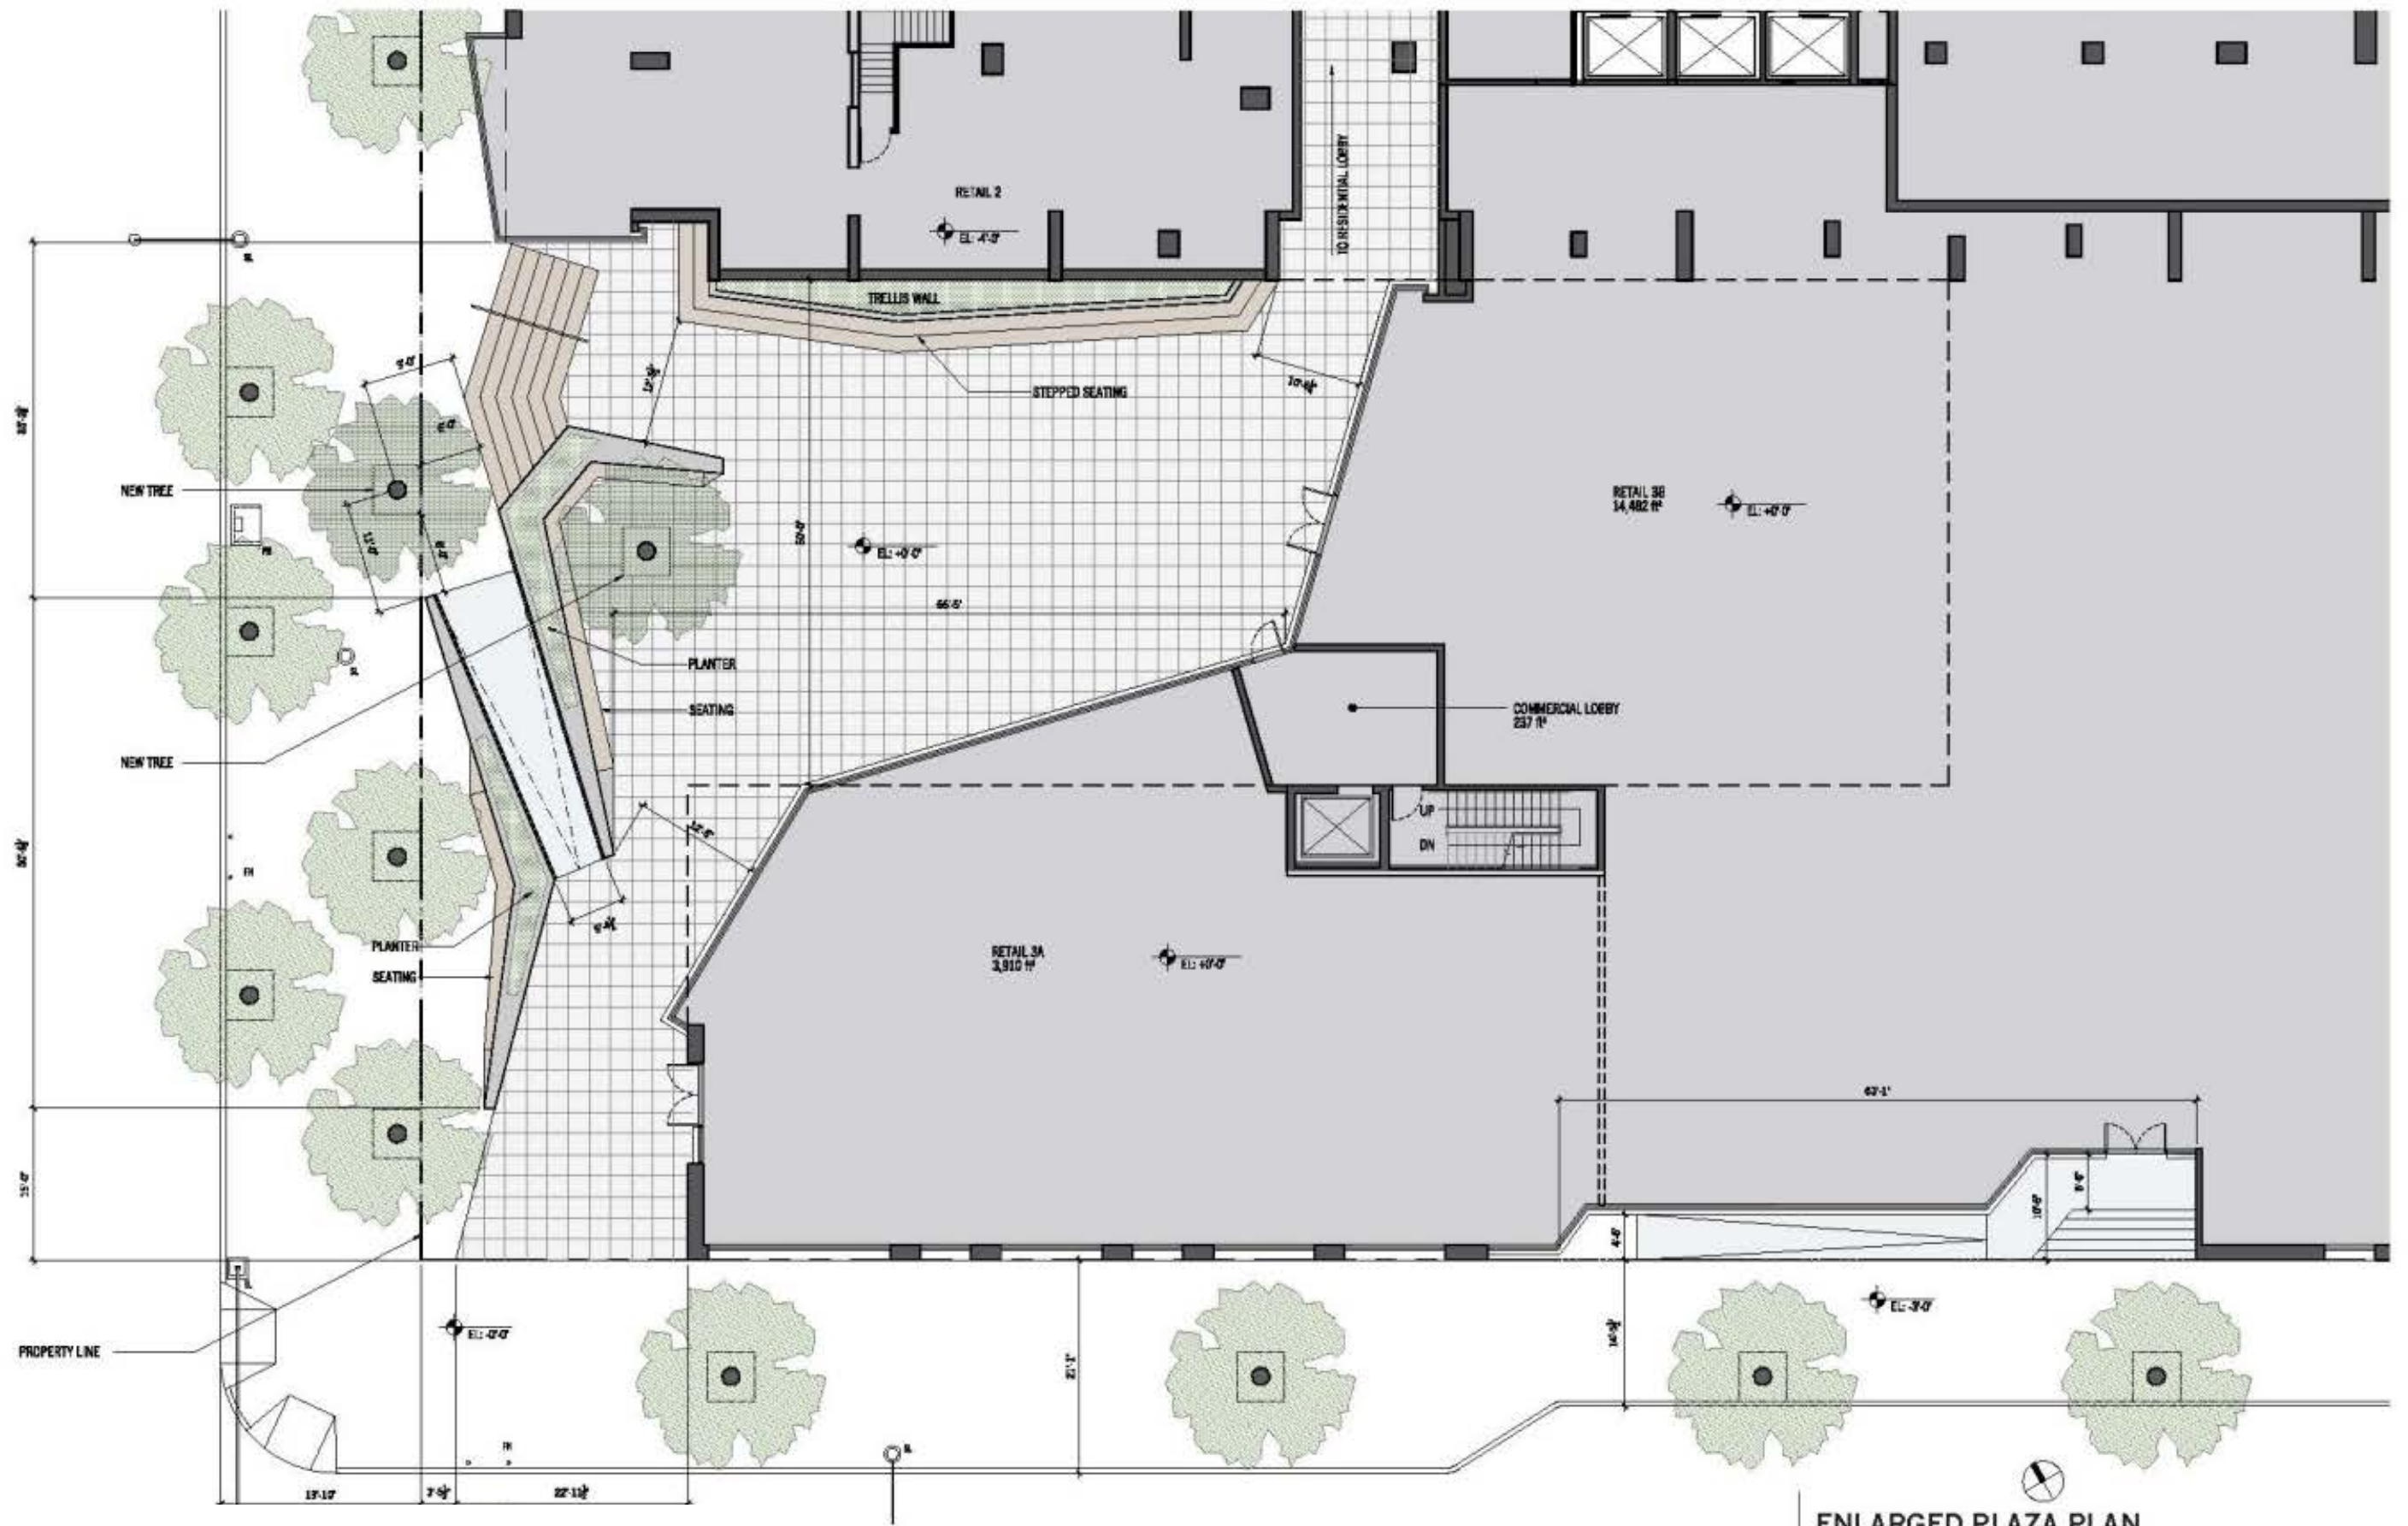

8

**ENLARGED PLAZA PLAN**  
**70 WEST 95TH STREET: PROPOSED ENLARGEMENT**  
03.16.2012 CITY PLANNING SUBMISSION