




Woodhaven / Cross Bay Boulevard (Q52/Q53) Select Bus Service

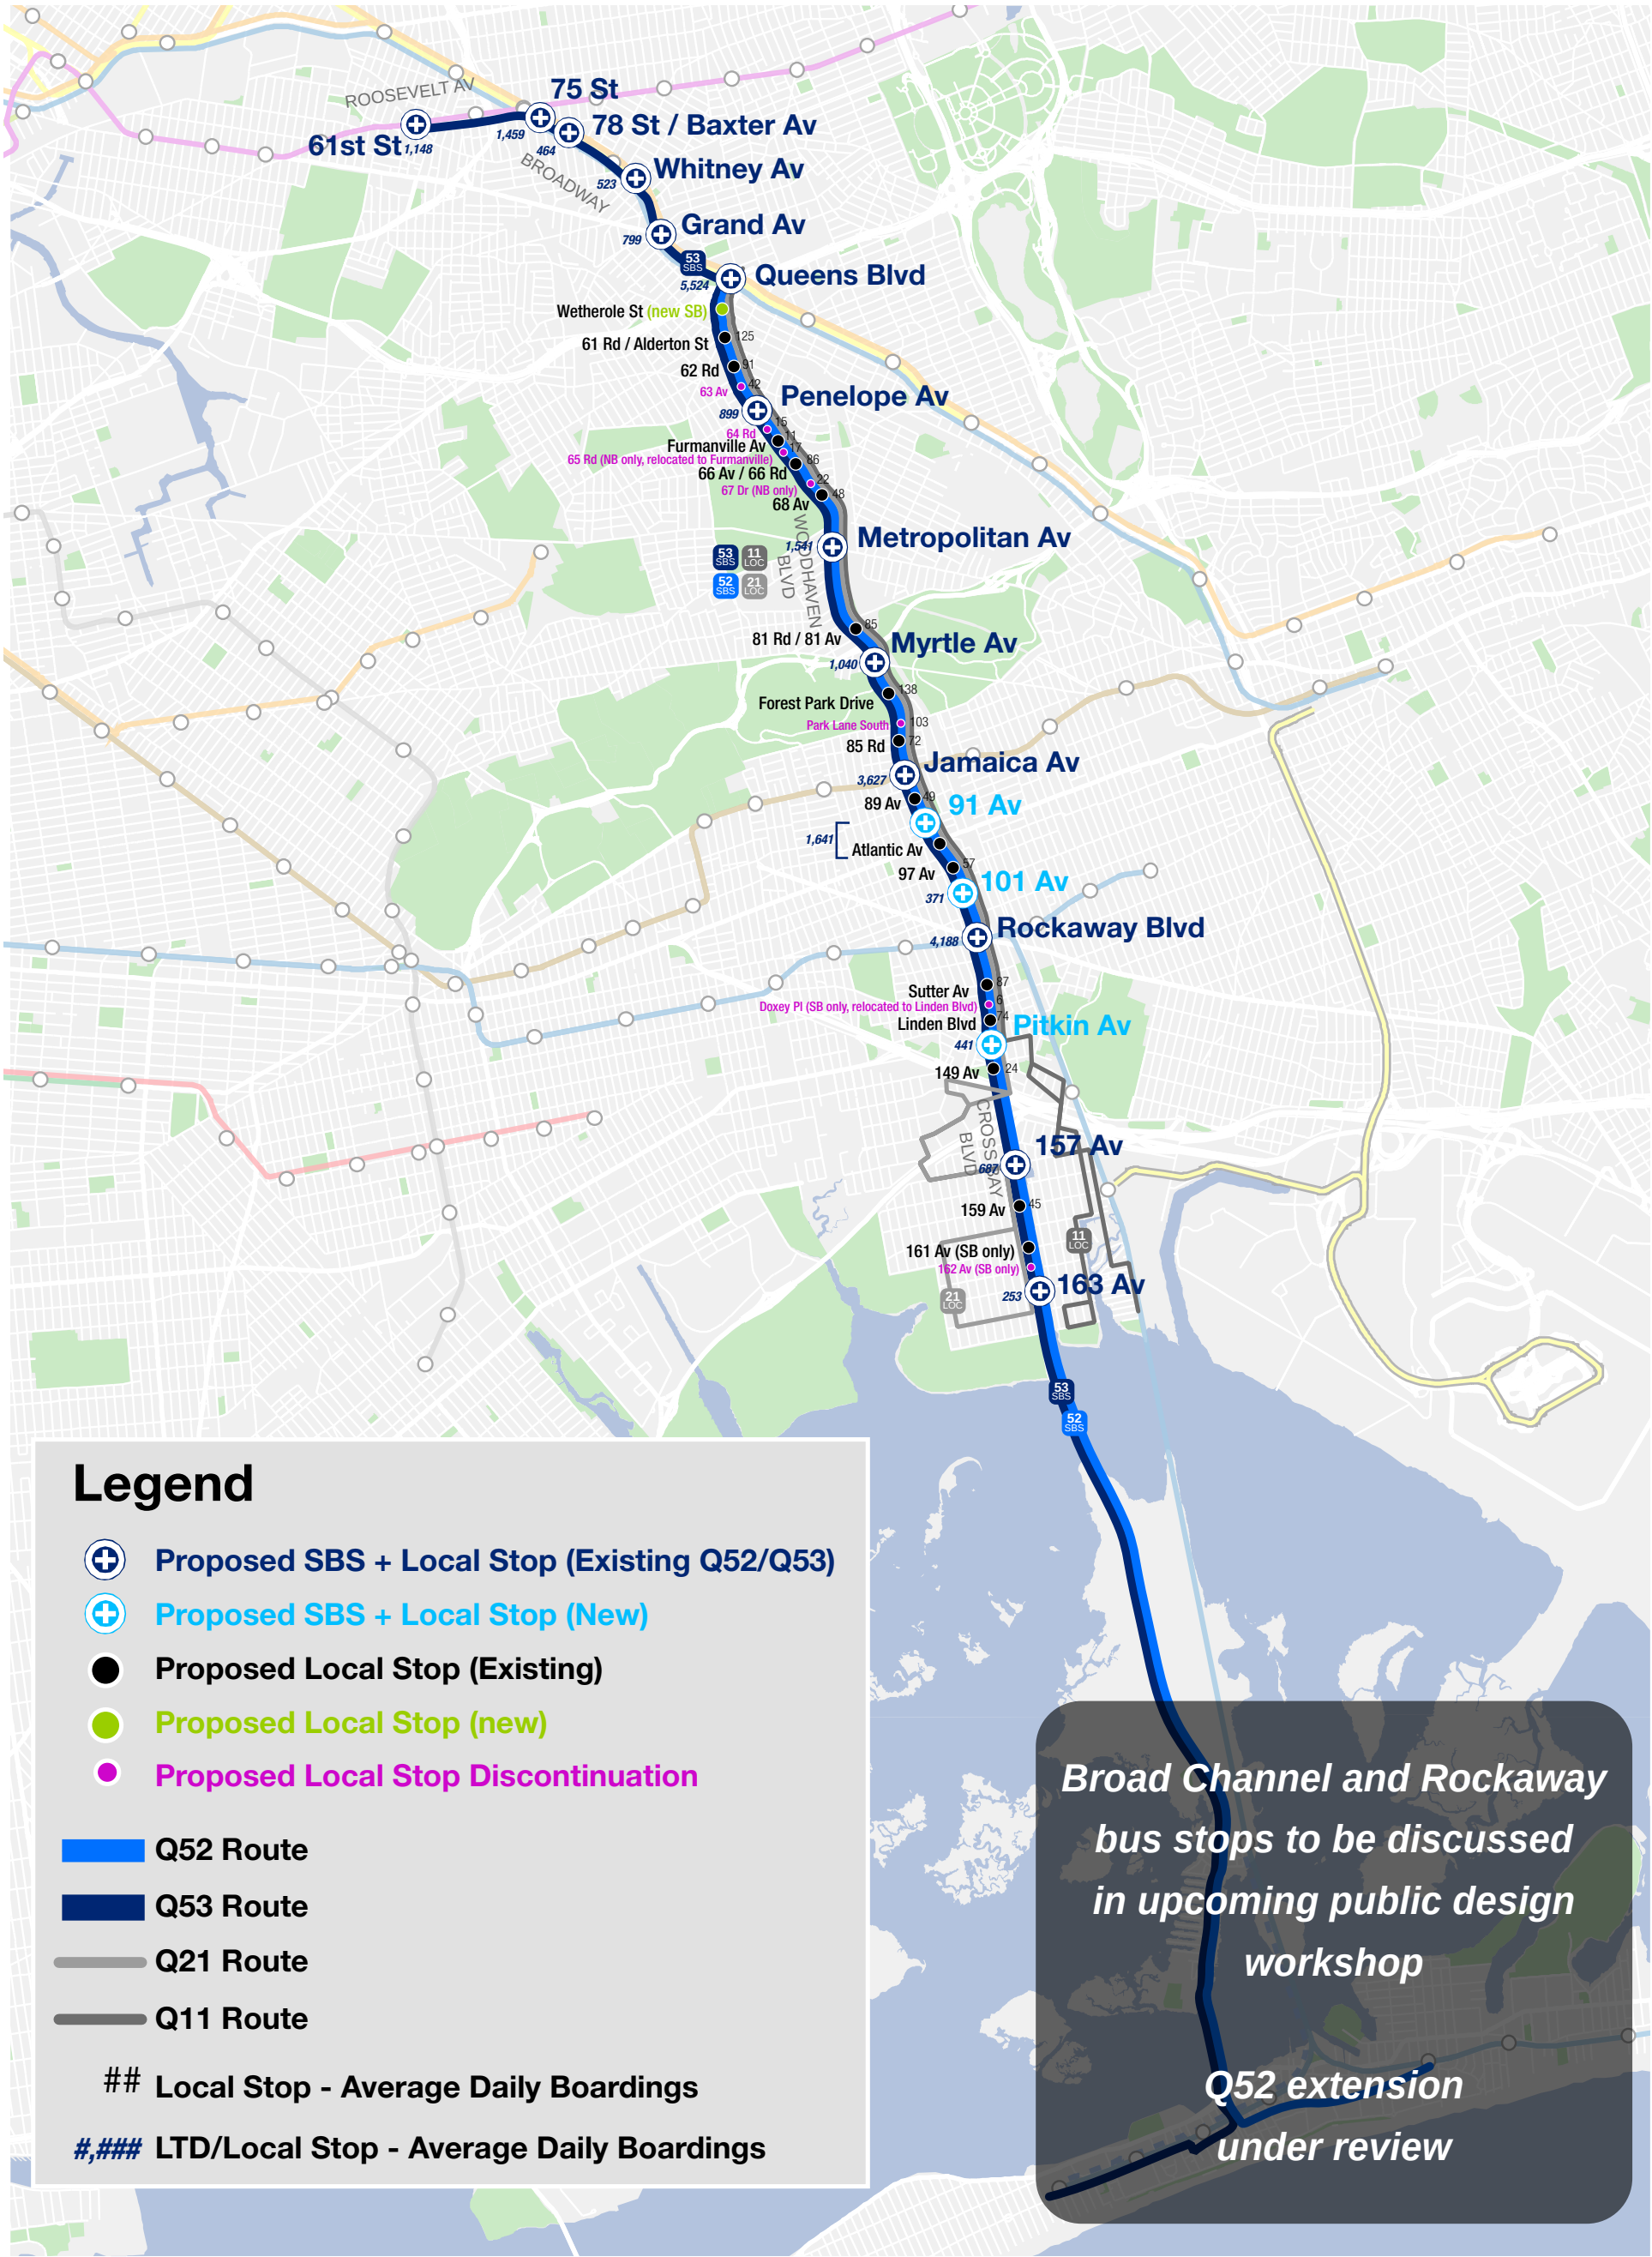

Public Design Workshop #3 | April 29, 2015 | Discussion Materials





Woodhaven / Cross Bay Boulevard (Q52/Q53) Select Bus Service

Public Design Workshop #3 | April 29, 2015 | Discussion Materials




Left Turn Discussion Approaching Rockaway Boulevard

101 Avenue




103 Avenue

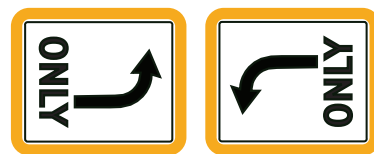

Rockaway Boulevard



107 Avenue

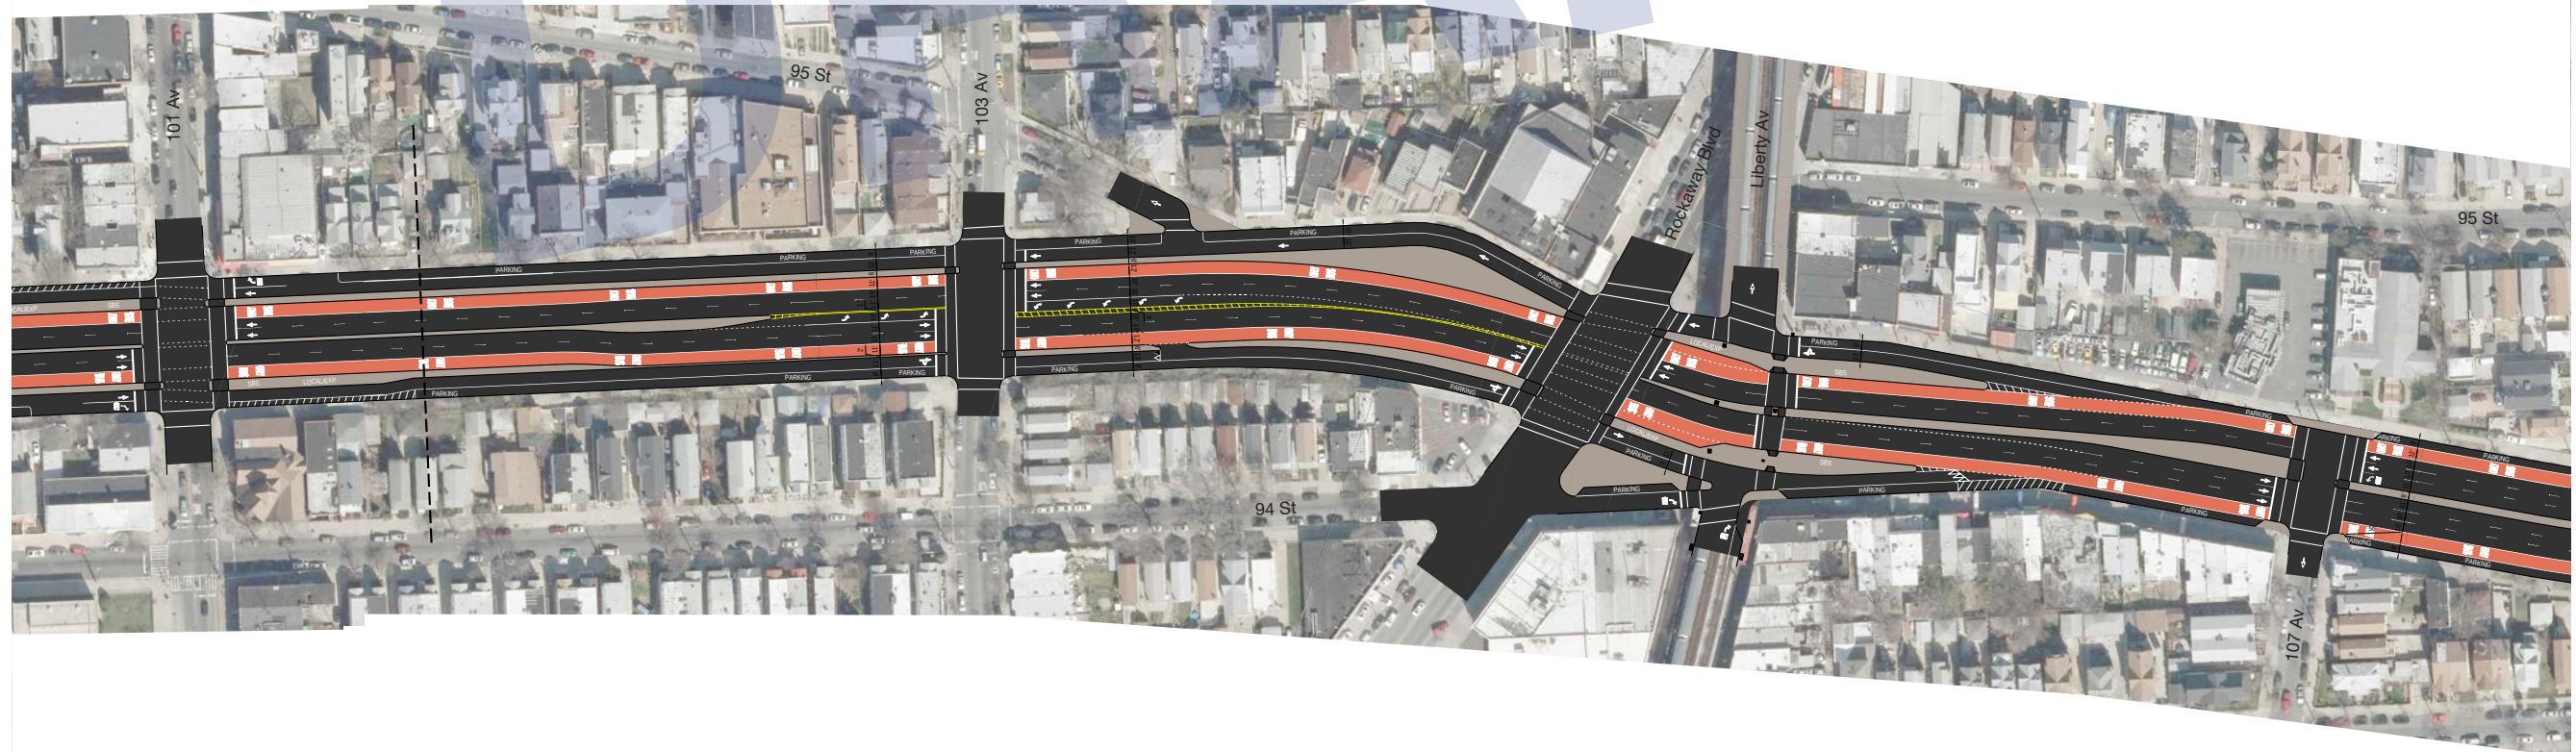



Woodhaven / Cross Bay Boulevard (Q52/Q53) Select Bus Service

Public Design Workshop #3 | April 29, 2015 | Discussion Materials






Woodhaven / Cross Bay Boulevard (Q52/Q53) Select Bus Service




Public Design Workshop #3 | April 29, 2015 | Discussion Materials

Van Wicklen Discussion

Option 1 - Leave Van Wicklen open, SBS & local stops separated by one block

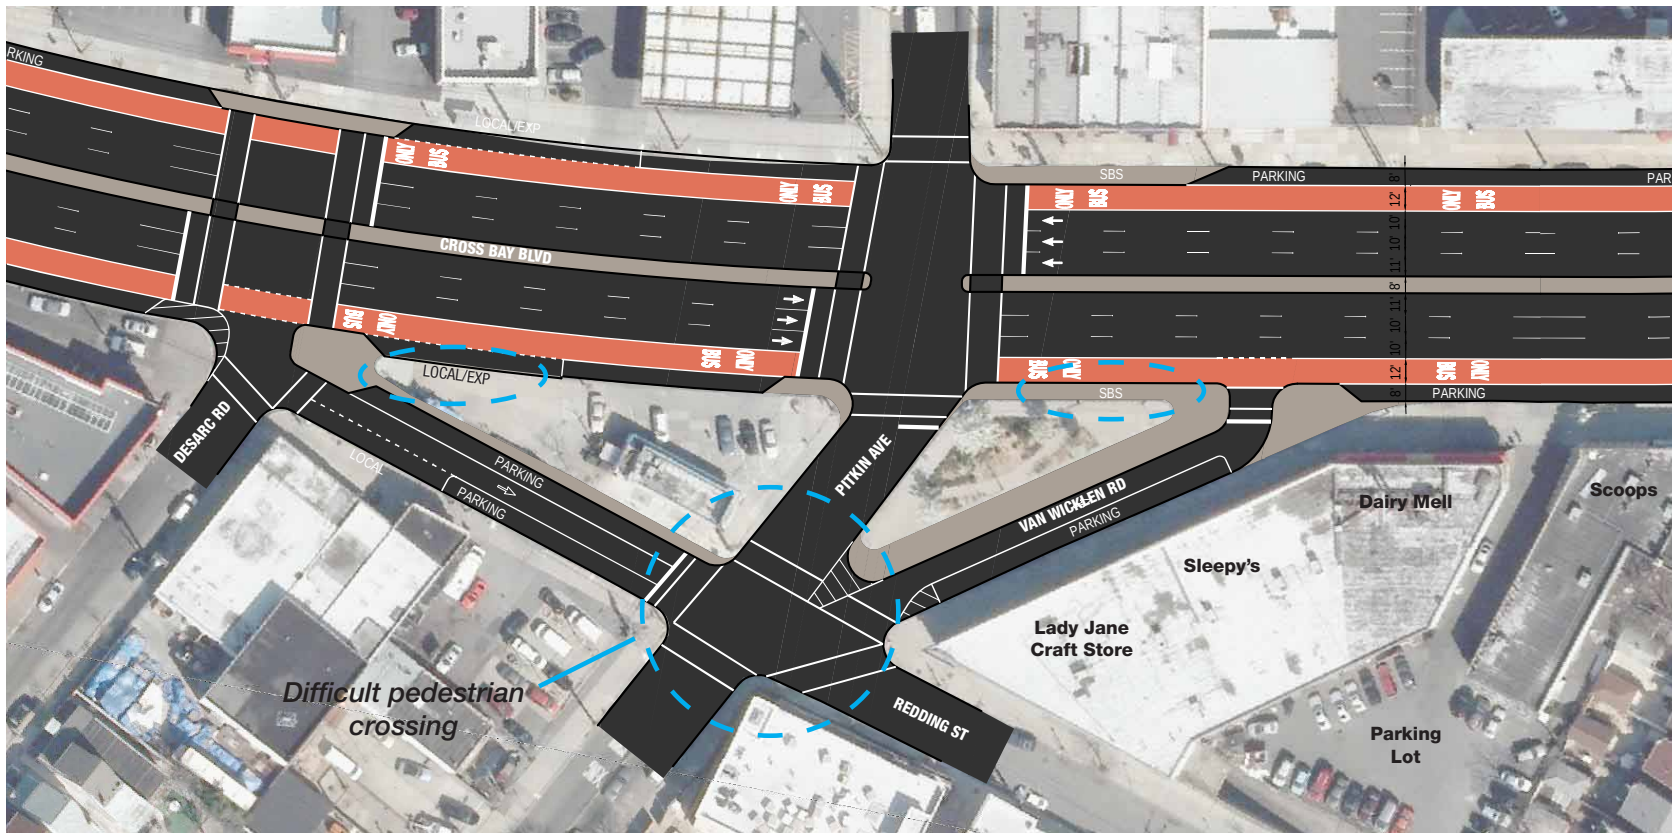

Option 2 - Close Van Wicklen for greenstreet, SBS & local stops at same location

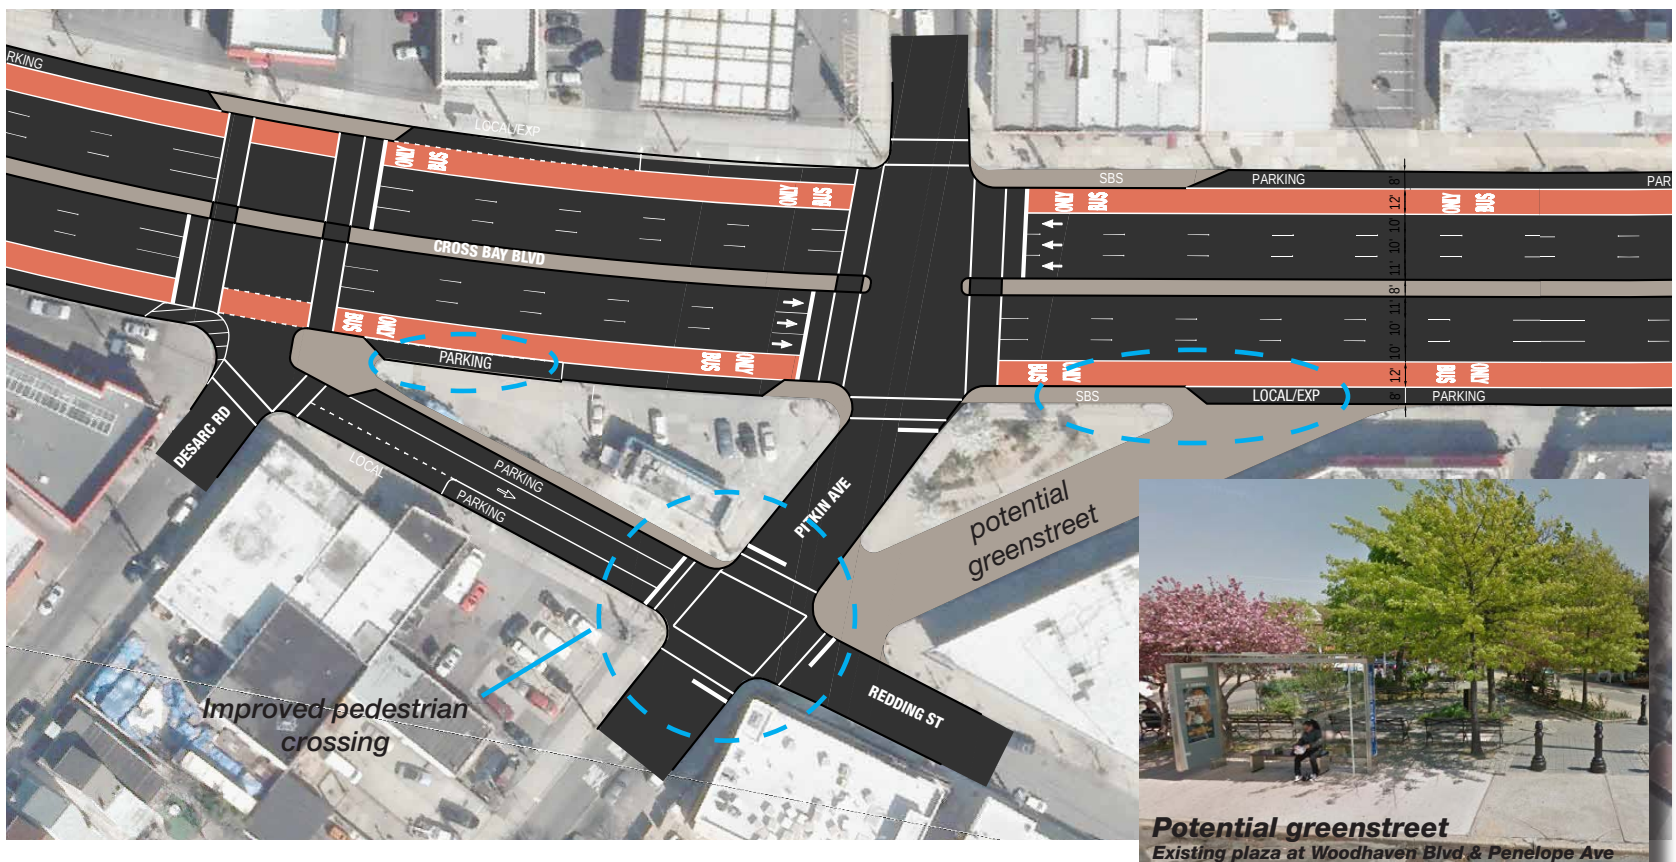

Existing
Cross Bay Blvd & Van Wicklen Rd



Potential greenstreet
Existing plaza at Woodhaven Blvd & Penelope Ave