






Woodhaven / Cross Bay Boulevard (Q52/Q53) Select Bus Service

Public Design Workshop #3 | April 29, 2015


Draft plans for Cross Bay Boulevard between Rockaway Boulevard and 165 Avenue

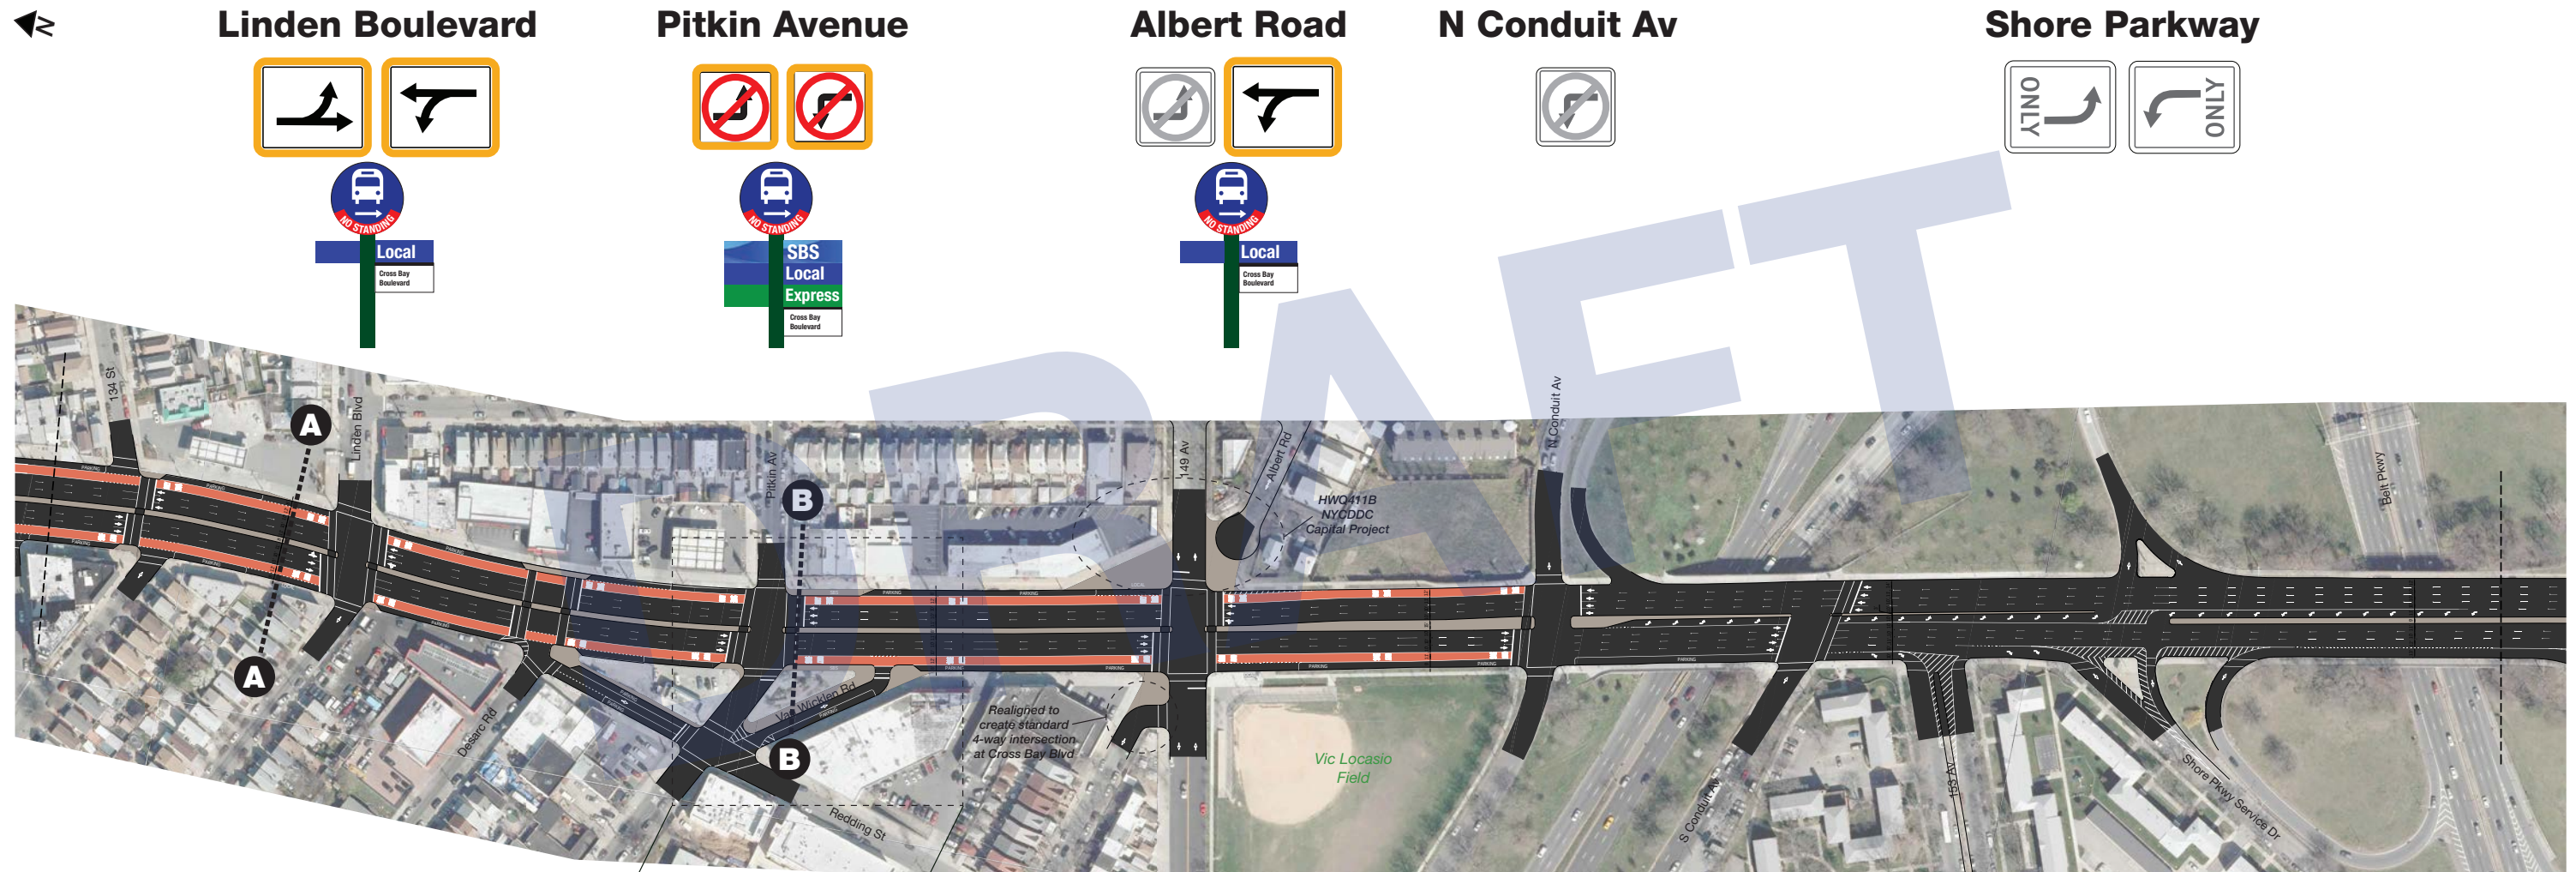

A Cross Bay Boulevard at Linden Blvd

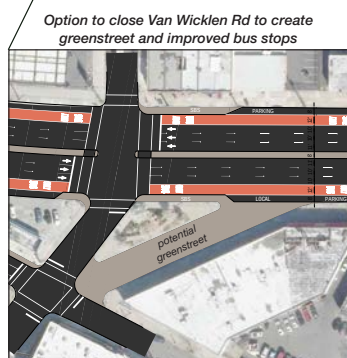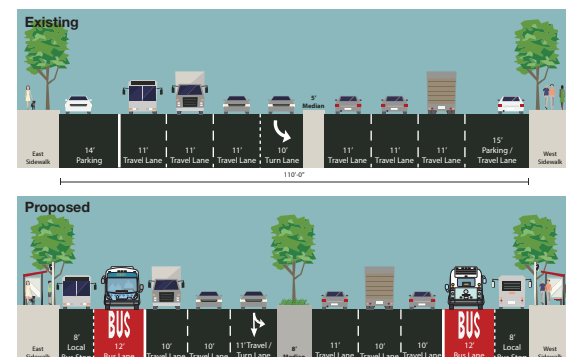

B Cross Bay Boulevard at Pitkin Av

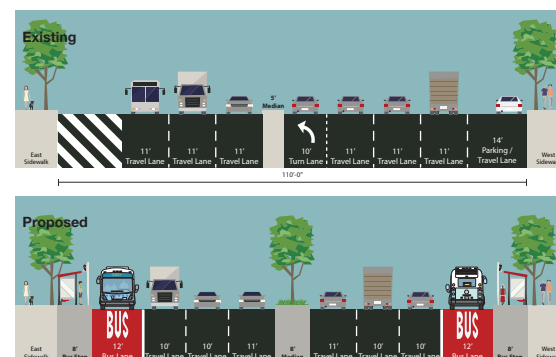



Woodhaven / Cross Bay Boulevard (Q52/Q53) Select Bus Service




Public Design Workshop #3 | April 29, 2015

Draft plans for Cross Bay Boulevard between Rockaway Boulevard and 165 Avenue




156 Avenue

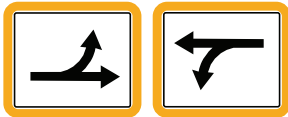


157 Avenue




158 Avenue

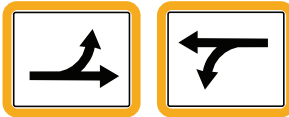


159 Avenue

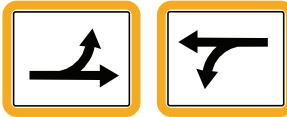


160 Avenue

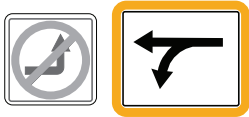

A Cross Bay Boulevard at 157 Avenue

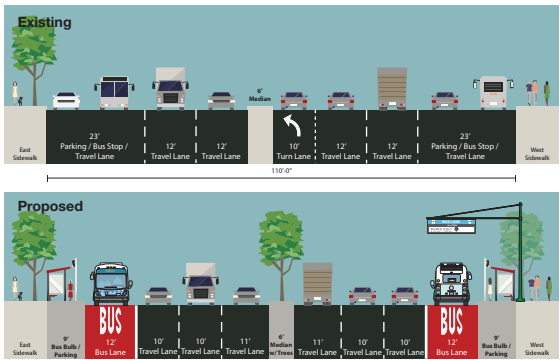

B Cross Bay Boulevard at 160 Avenue

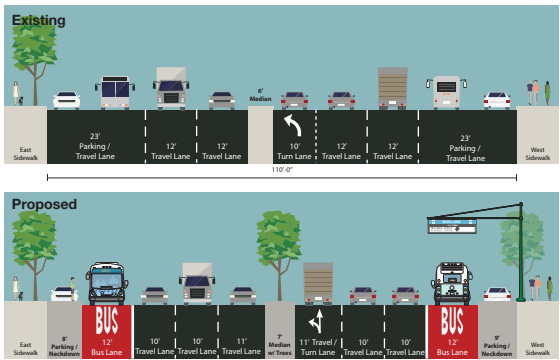



Woodhaven / Cross Bay Boulevard (Q52/Q53) Select Bus Service





Public Design Workshop #3 | April 29, 2015


Draft plans for Cross Bay Boulevard between Rockaway Boulevard and 165 Avenue



161 Avenue

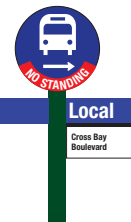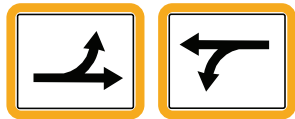


162 Avenue

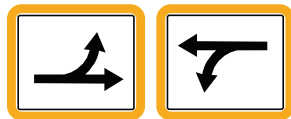


163 Avenue




164 Avenue

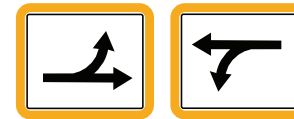

165 Avenue

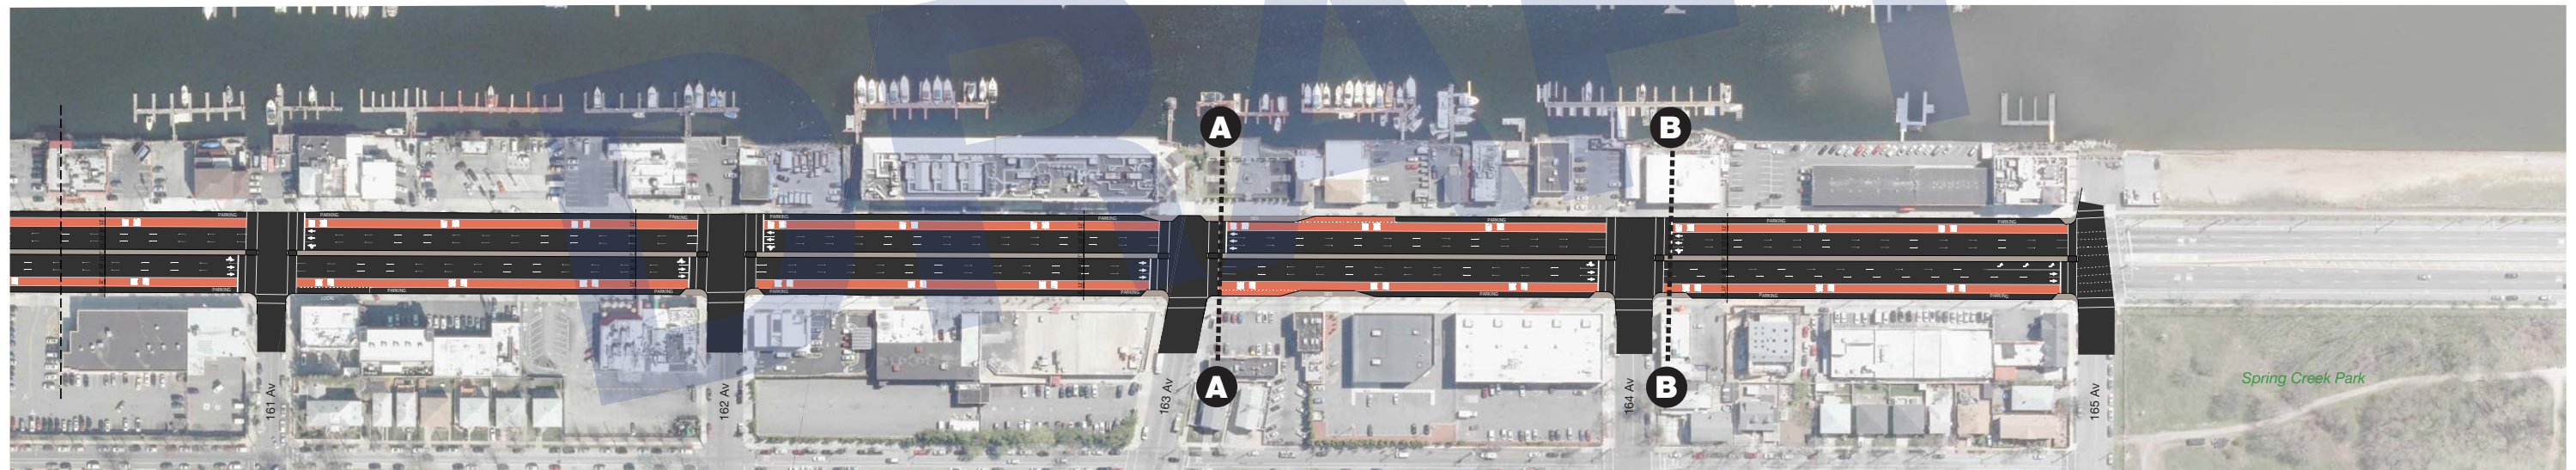

A Cross Bay Boulevard at 163 Avenue

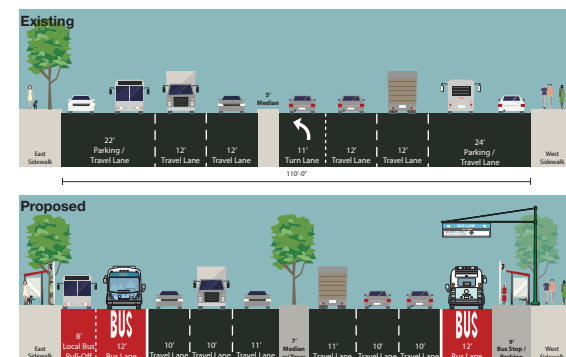

B Cross Bay Boulevard at 164 Avenue

