


Queensboro Bridge Connections

Manhattan Community Board 6



Project Proposal – CB6

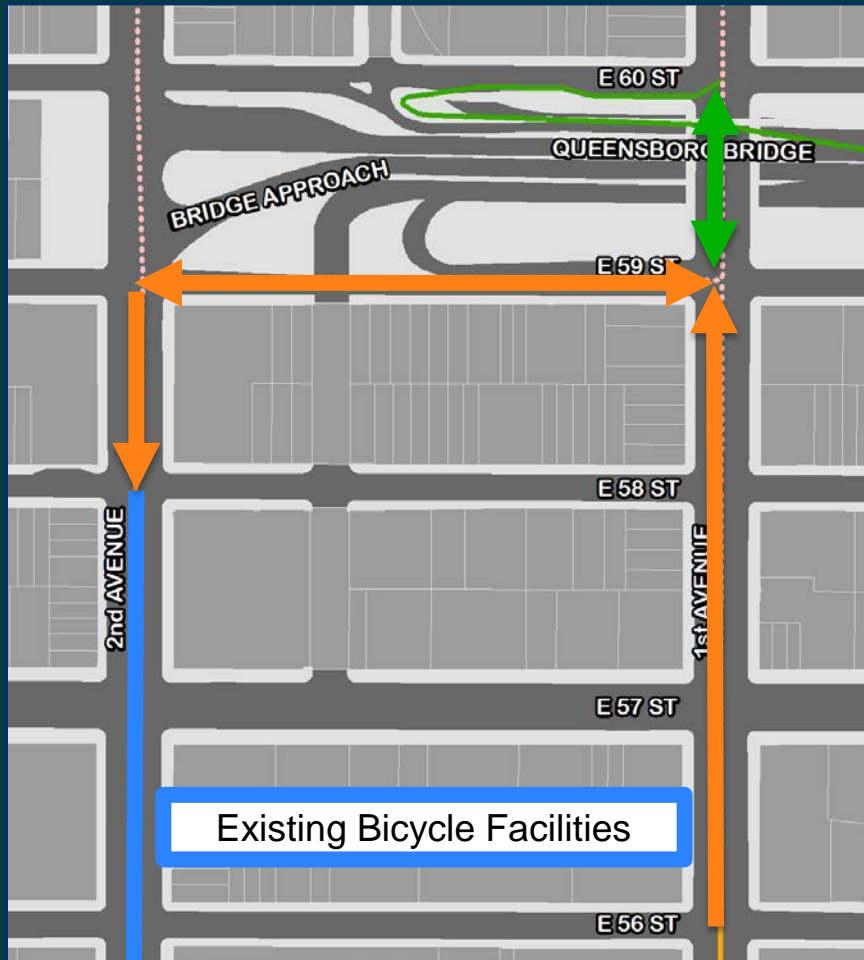


Two-way Bicycle Path
(CB8 Supported)




Shared Lane



Design Treatment: 1st Ave at 59th St

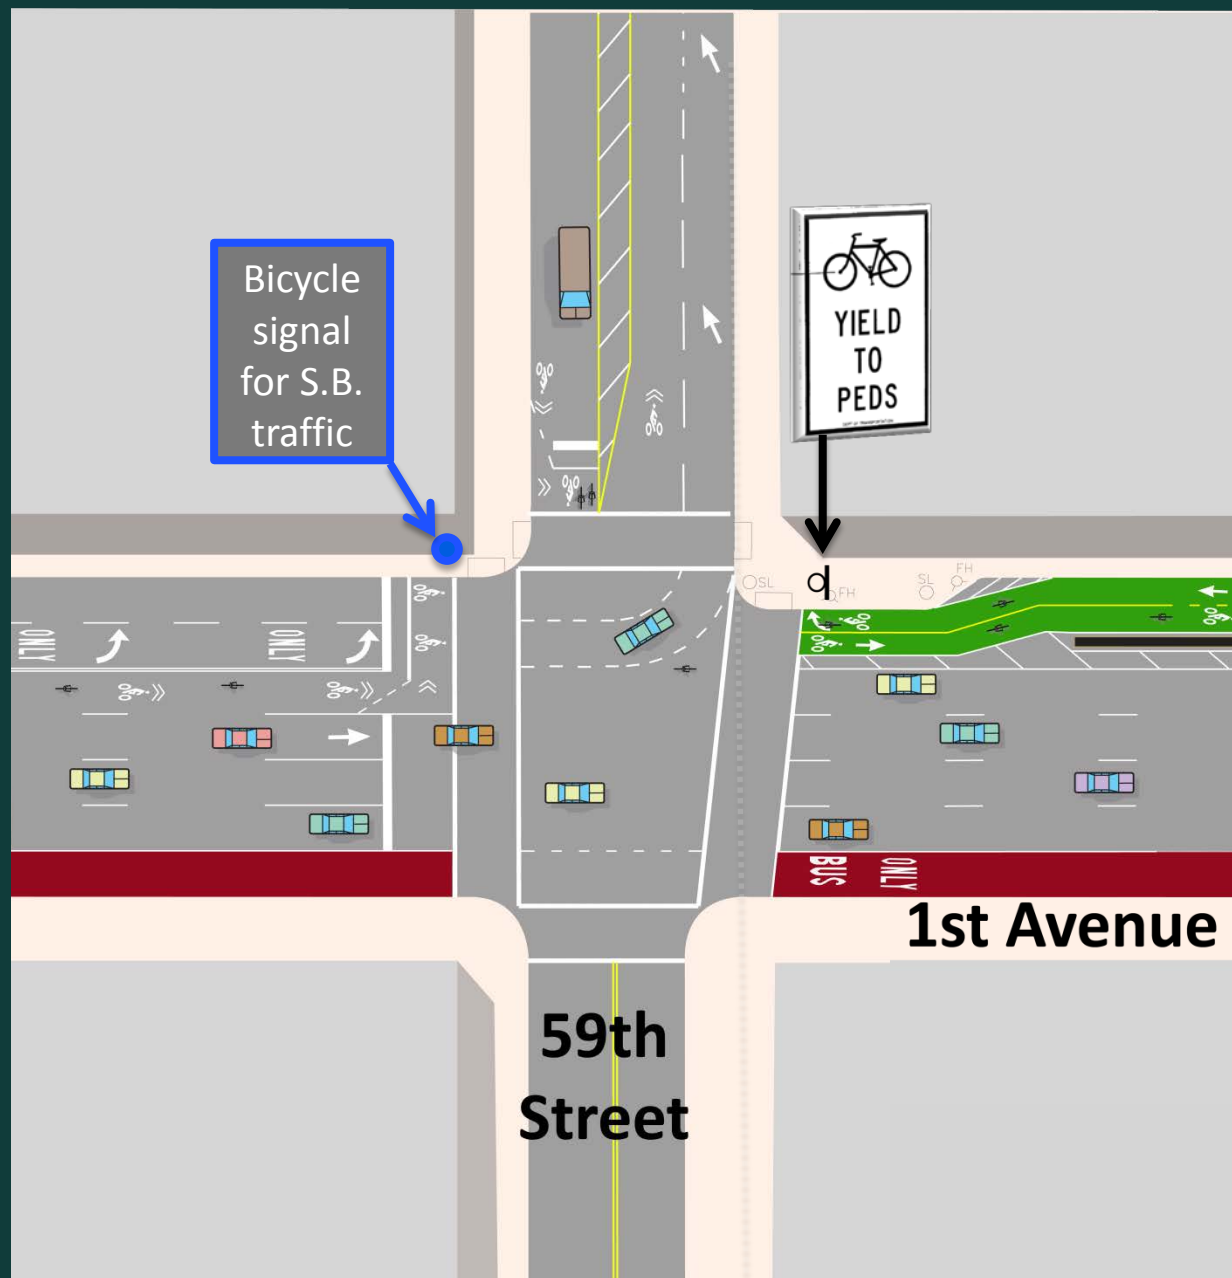

1st Ave & 59th St Signal Plan Phase 1

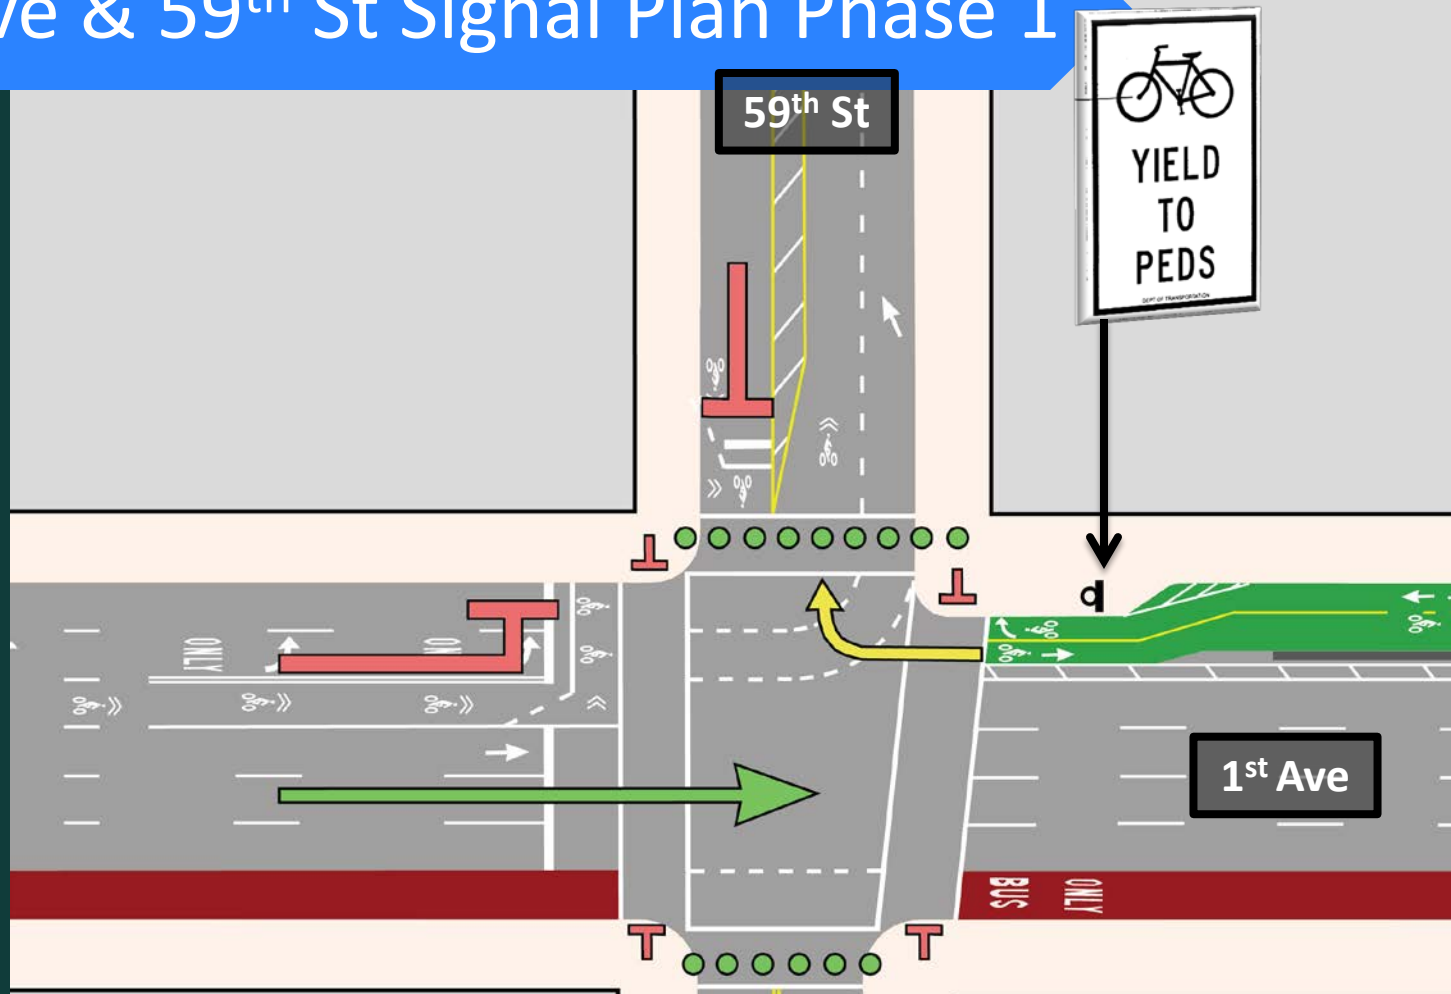


Legend

- Pedestrian Crossing – “Walk”
- Pedestrian Stopped – “Don’t Walk”
- Vehicle Moving
- Vehicle Stopped
- Bicycle Moving – “Yield”



1st Ave & 59th St Signal Plan Phase 2

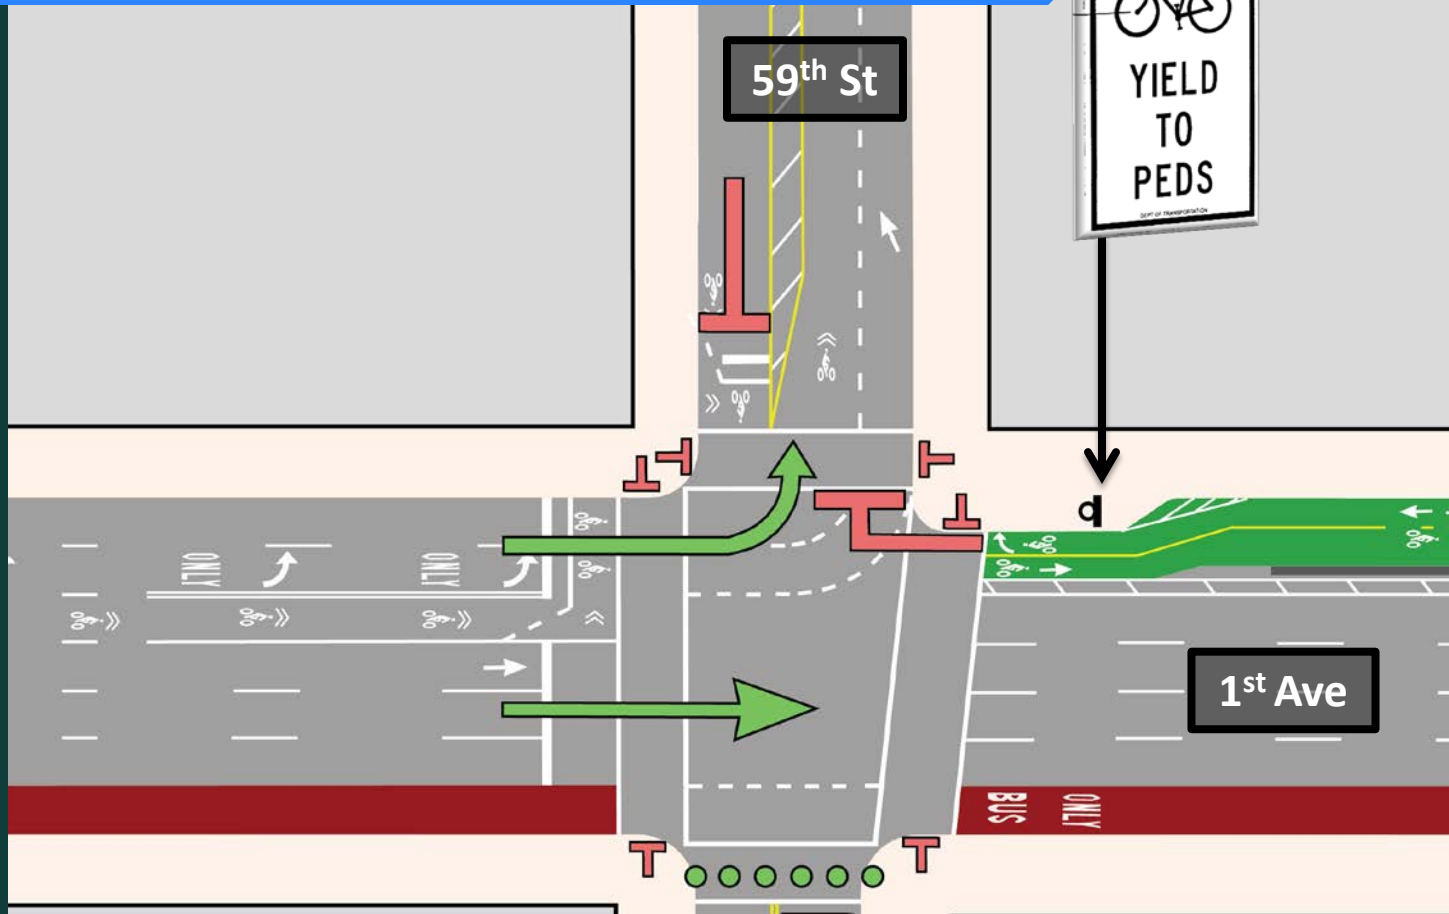


Legend

-  Pedestrian Crossing – “Walk”
-  Pedestrian Stopped – “Don’t Walk”
-  Vehicle Moving
-  Vehicle / Bicycle Stopped
-  Bicycle Moving – “Yield”



1st Ave & 59th St Signal Plan Phase 3

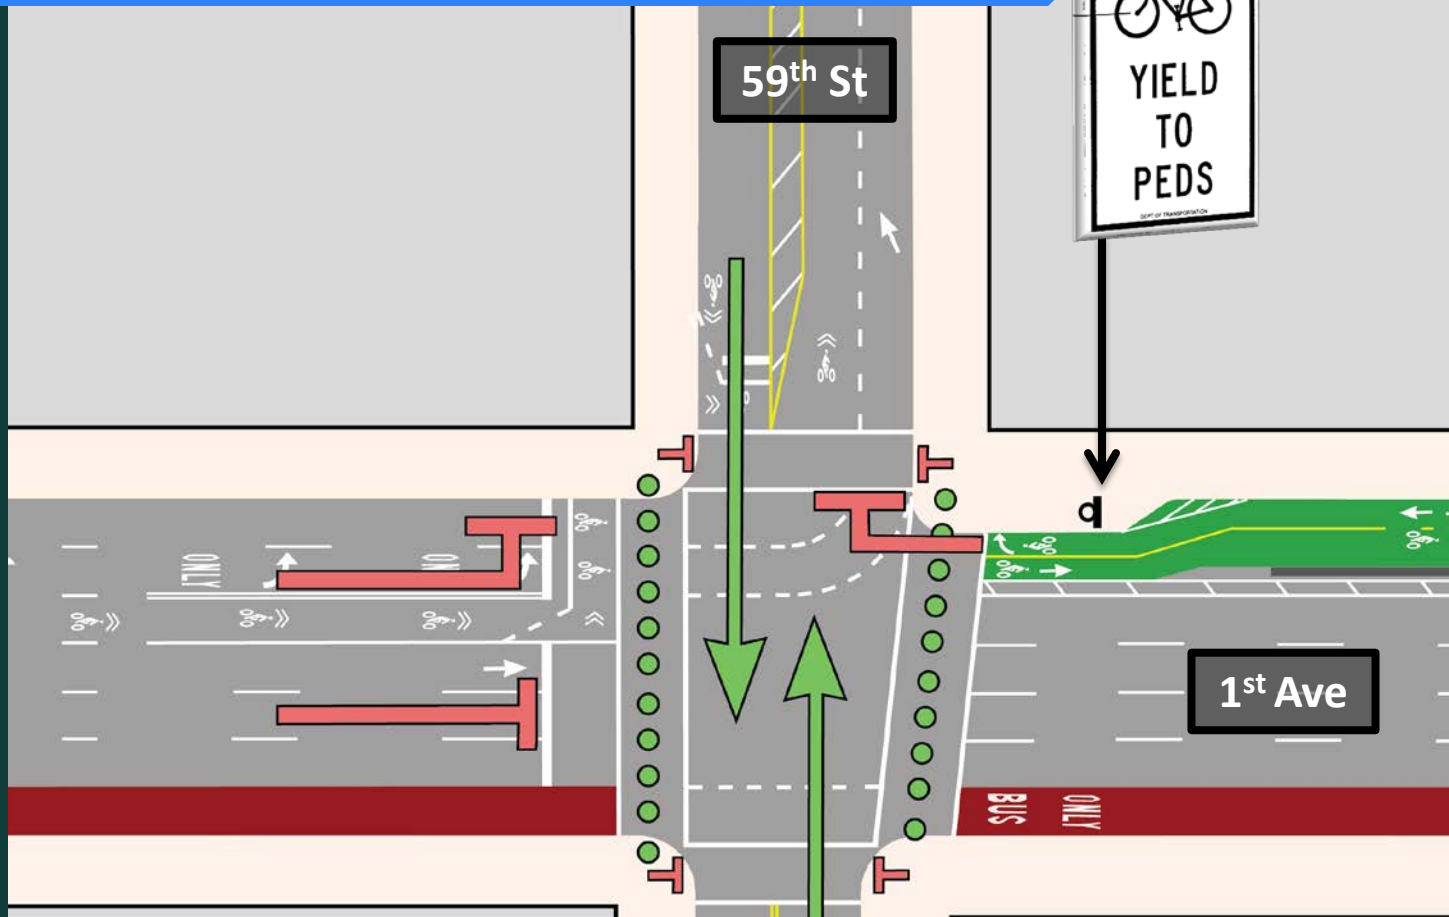


Legend

-  Pedestrian Crossing – “Walk”
-  Pedestrian Stopped – “Don’t Walk”
-  Vehicle Moving
-  Vehicle Stopped
-  Bicycle Moving – “Yield”



Design Treatment: 1st Ave Shared Lane

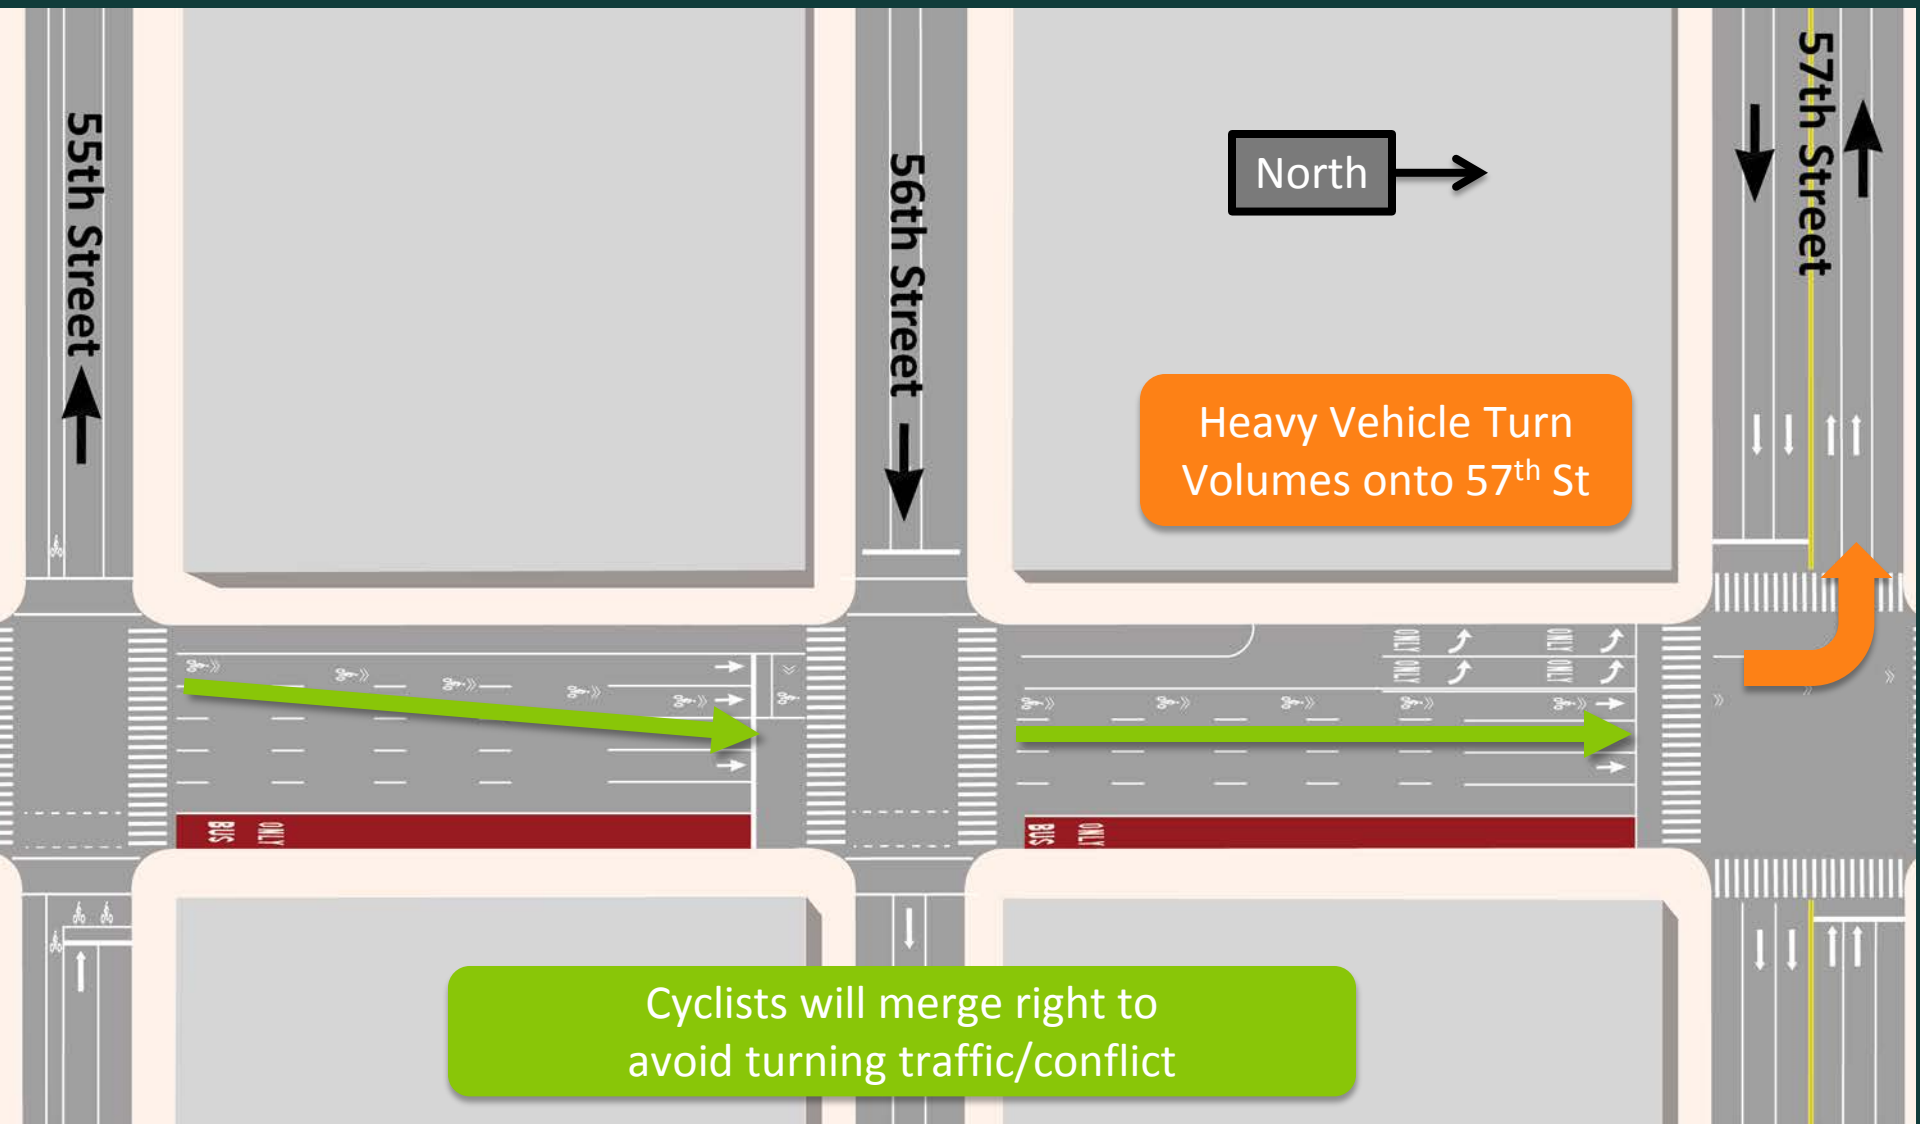


Cyclists will merge right to avoid turning traffic/conflict

Heavy Vehicle Turn Volumes onto 57th St

North

Design at 2nd Ave and 59th St

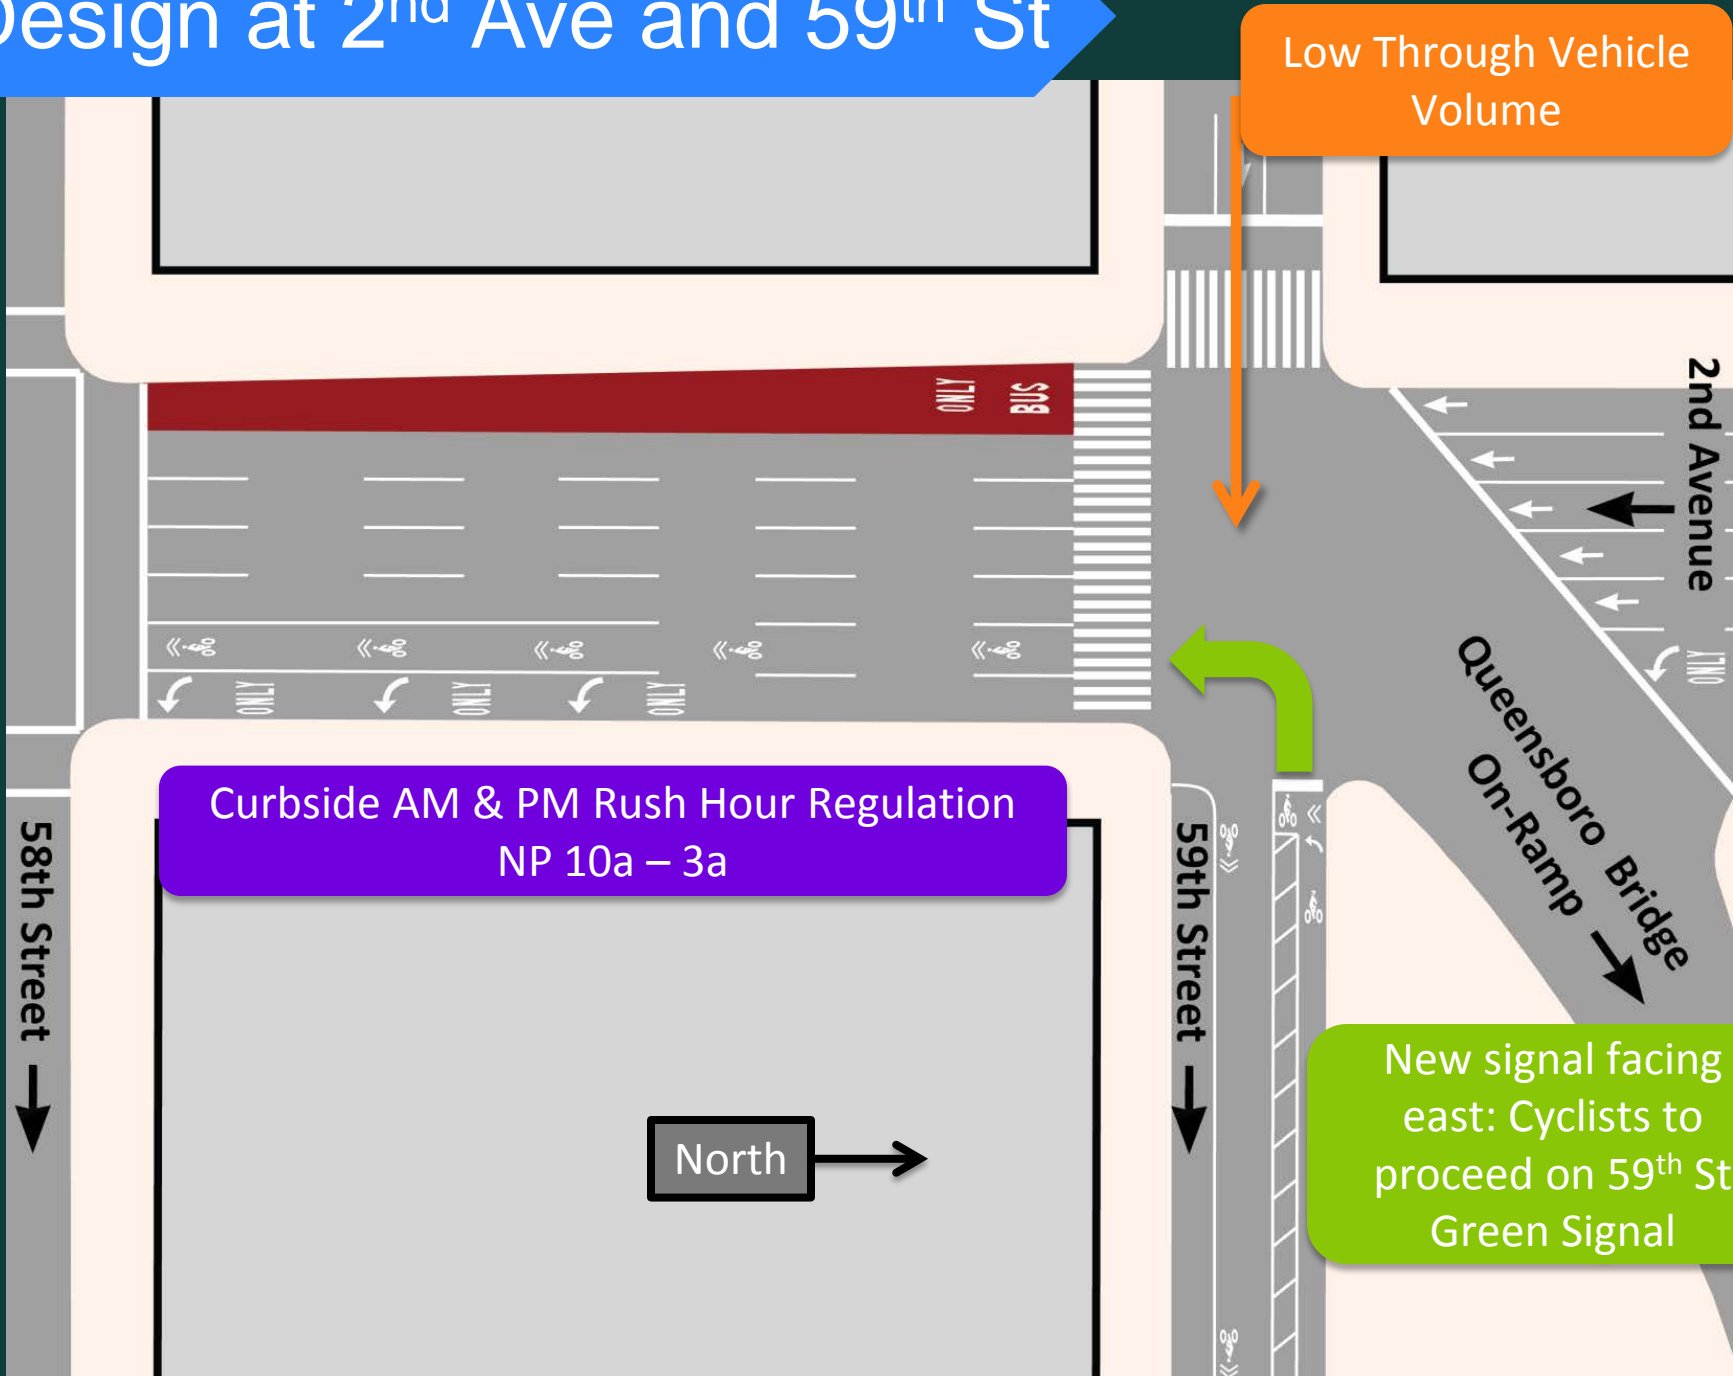

Questions?

Thank
You