




# FLATIRON PLAZA & WORTH SQUARE CAPITAL DESIGN PROPOSAL, OVERVIEW

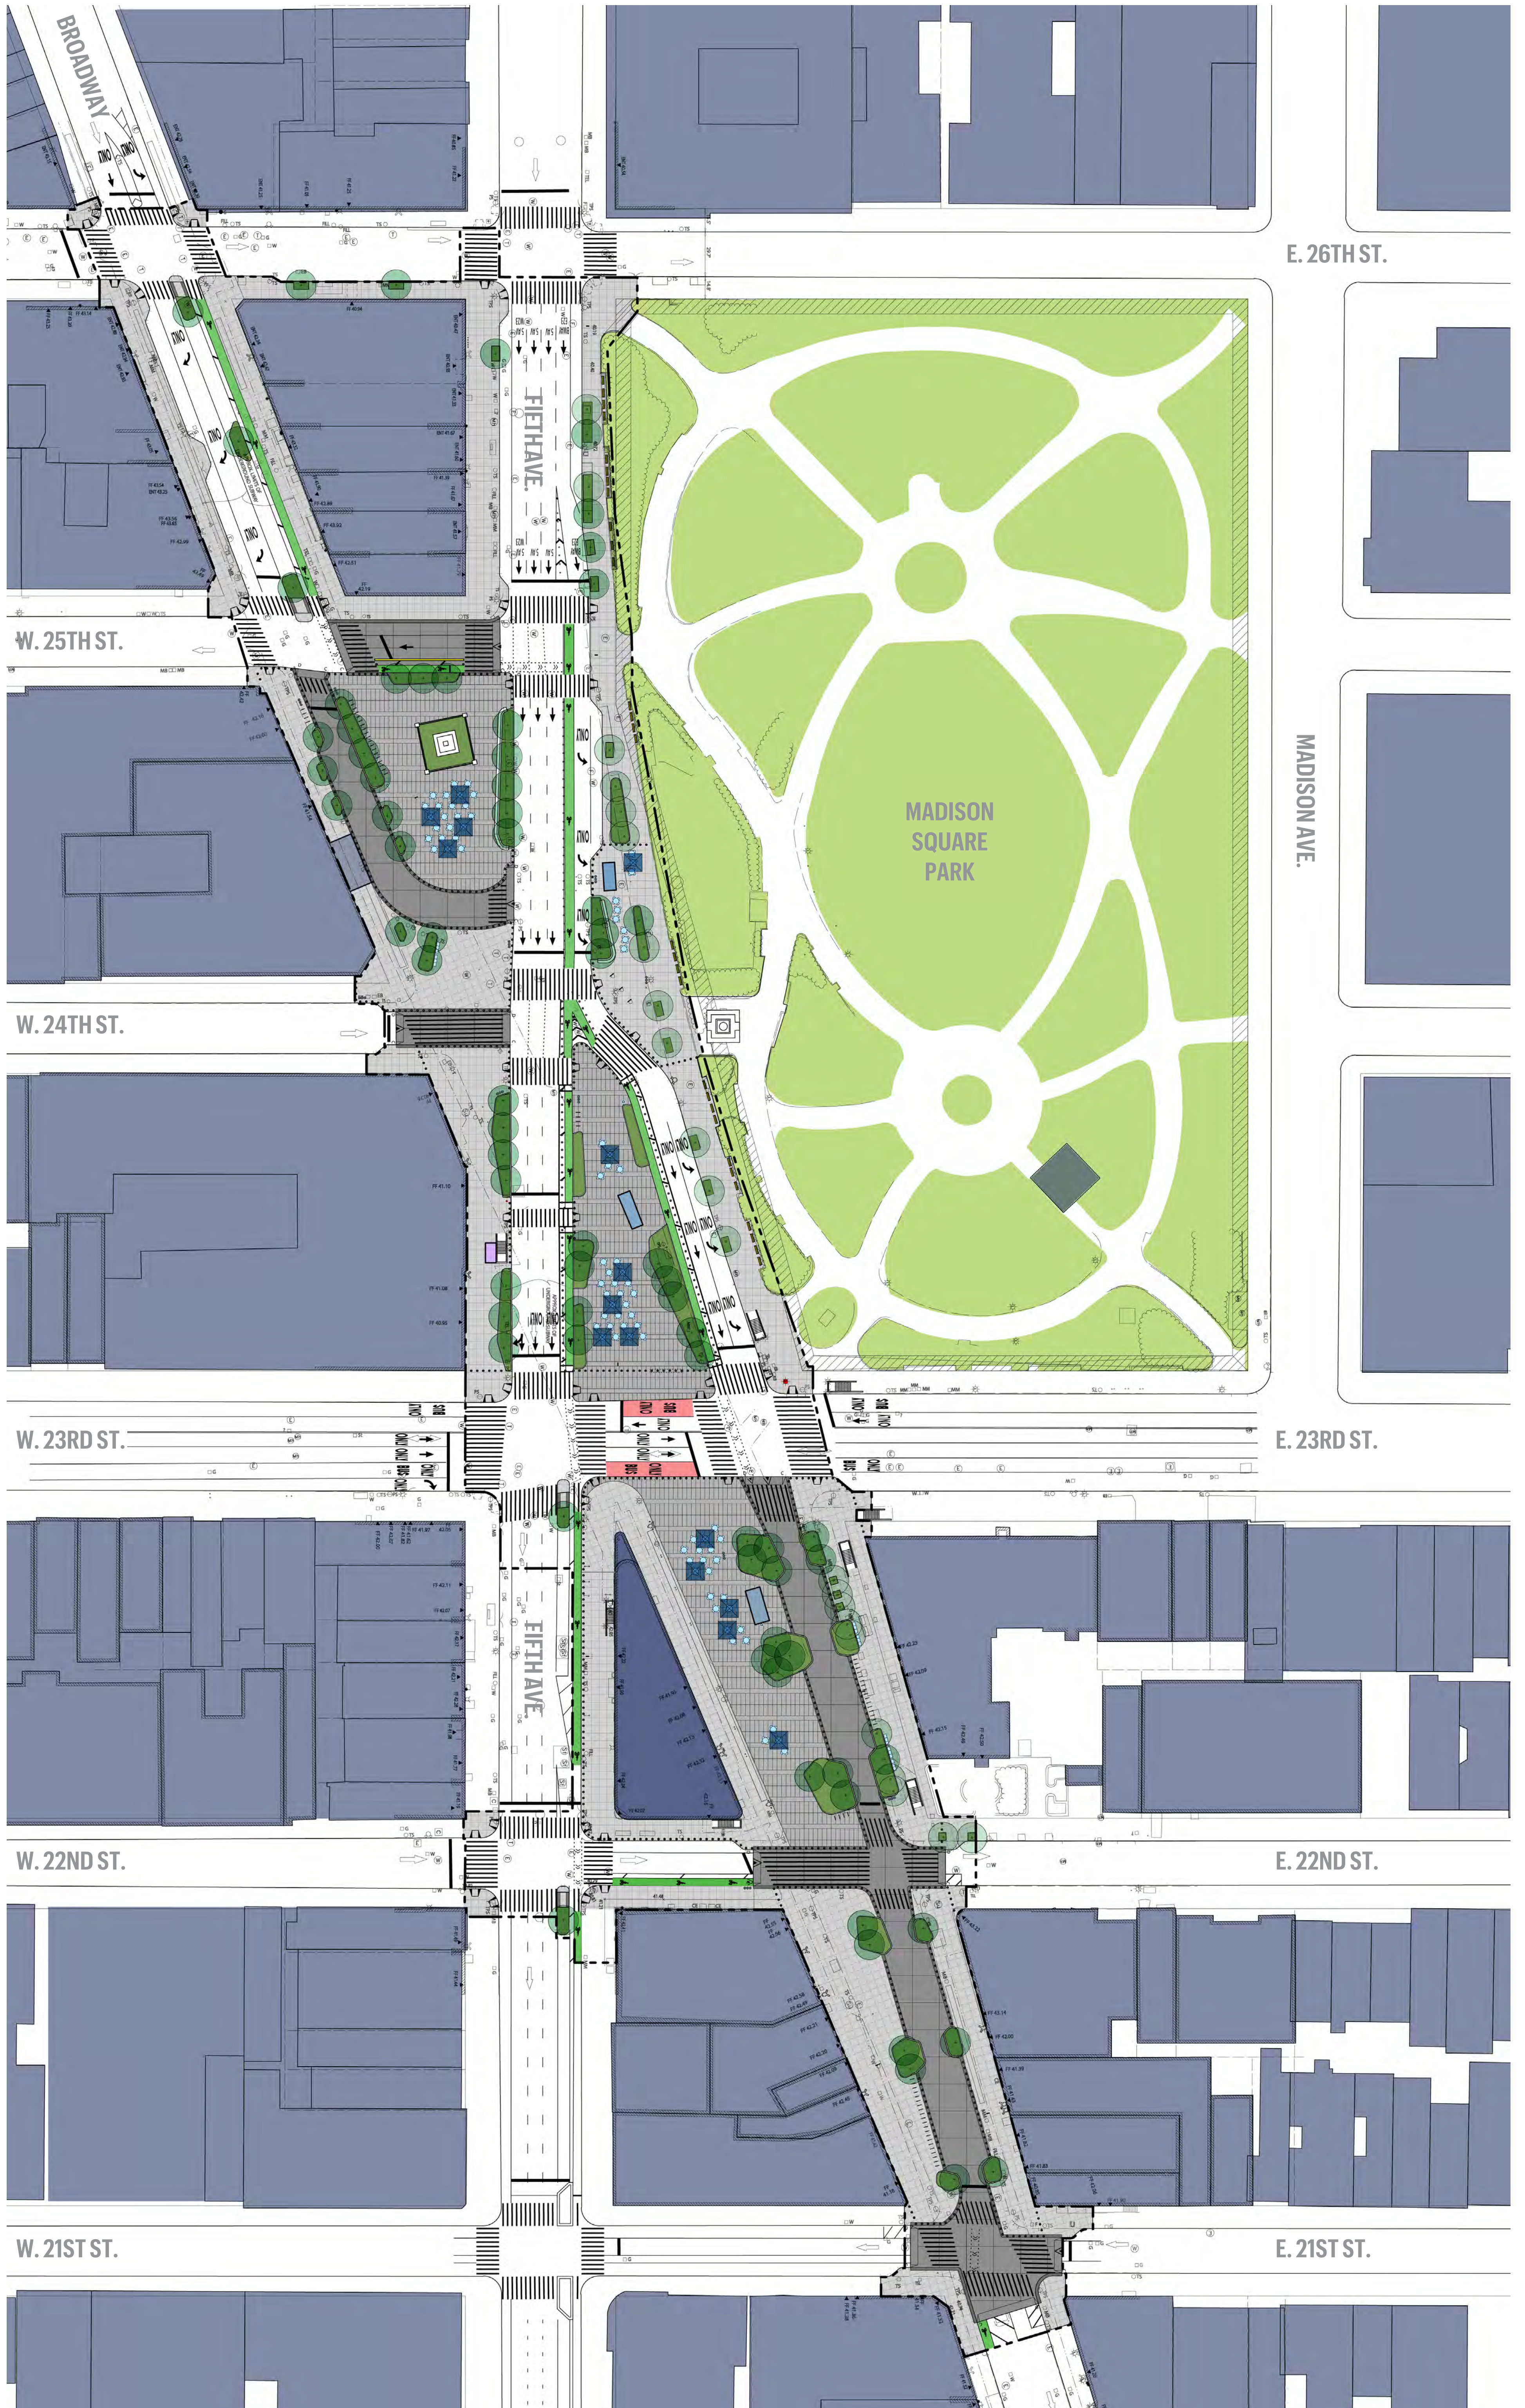

# FLATIRON PLAZA & WORTH SQUARE CAPITAL DESIGN PROPOSAL, WORTH SQUARE AND NORTH PLAZA

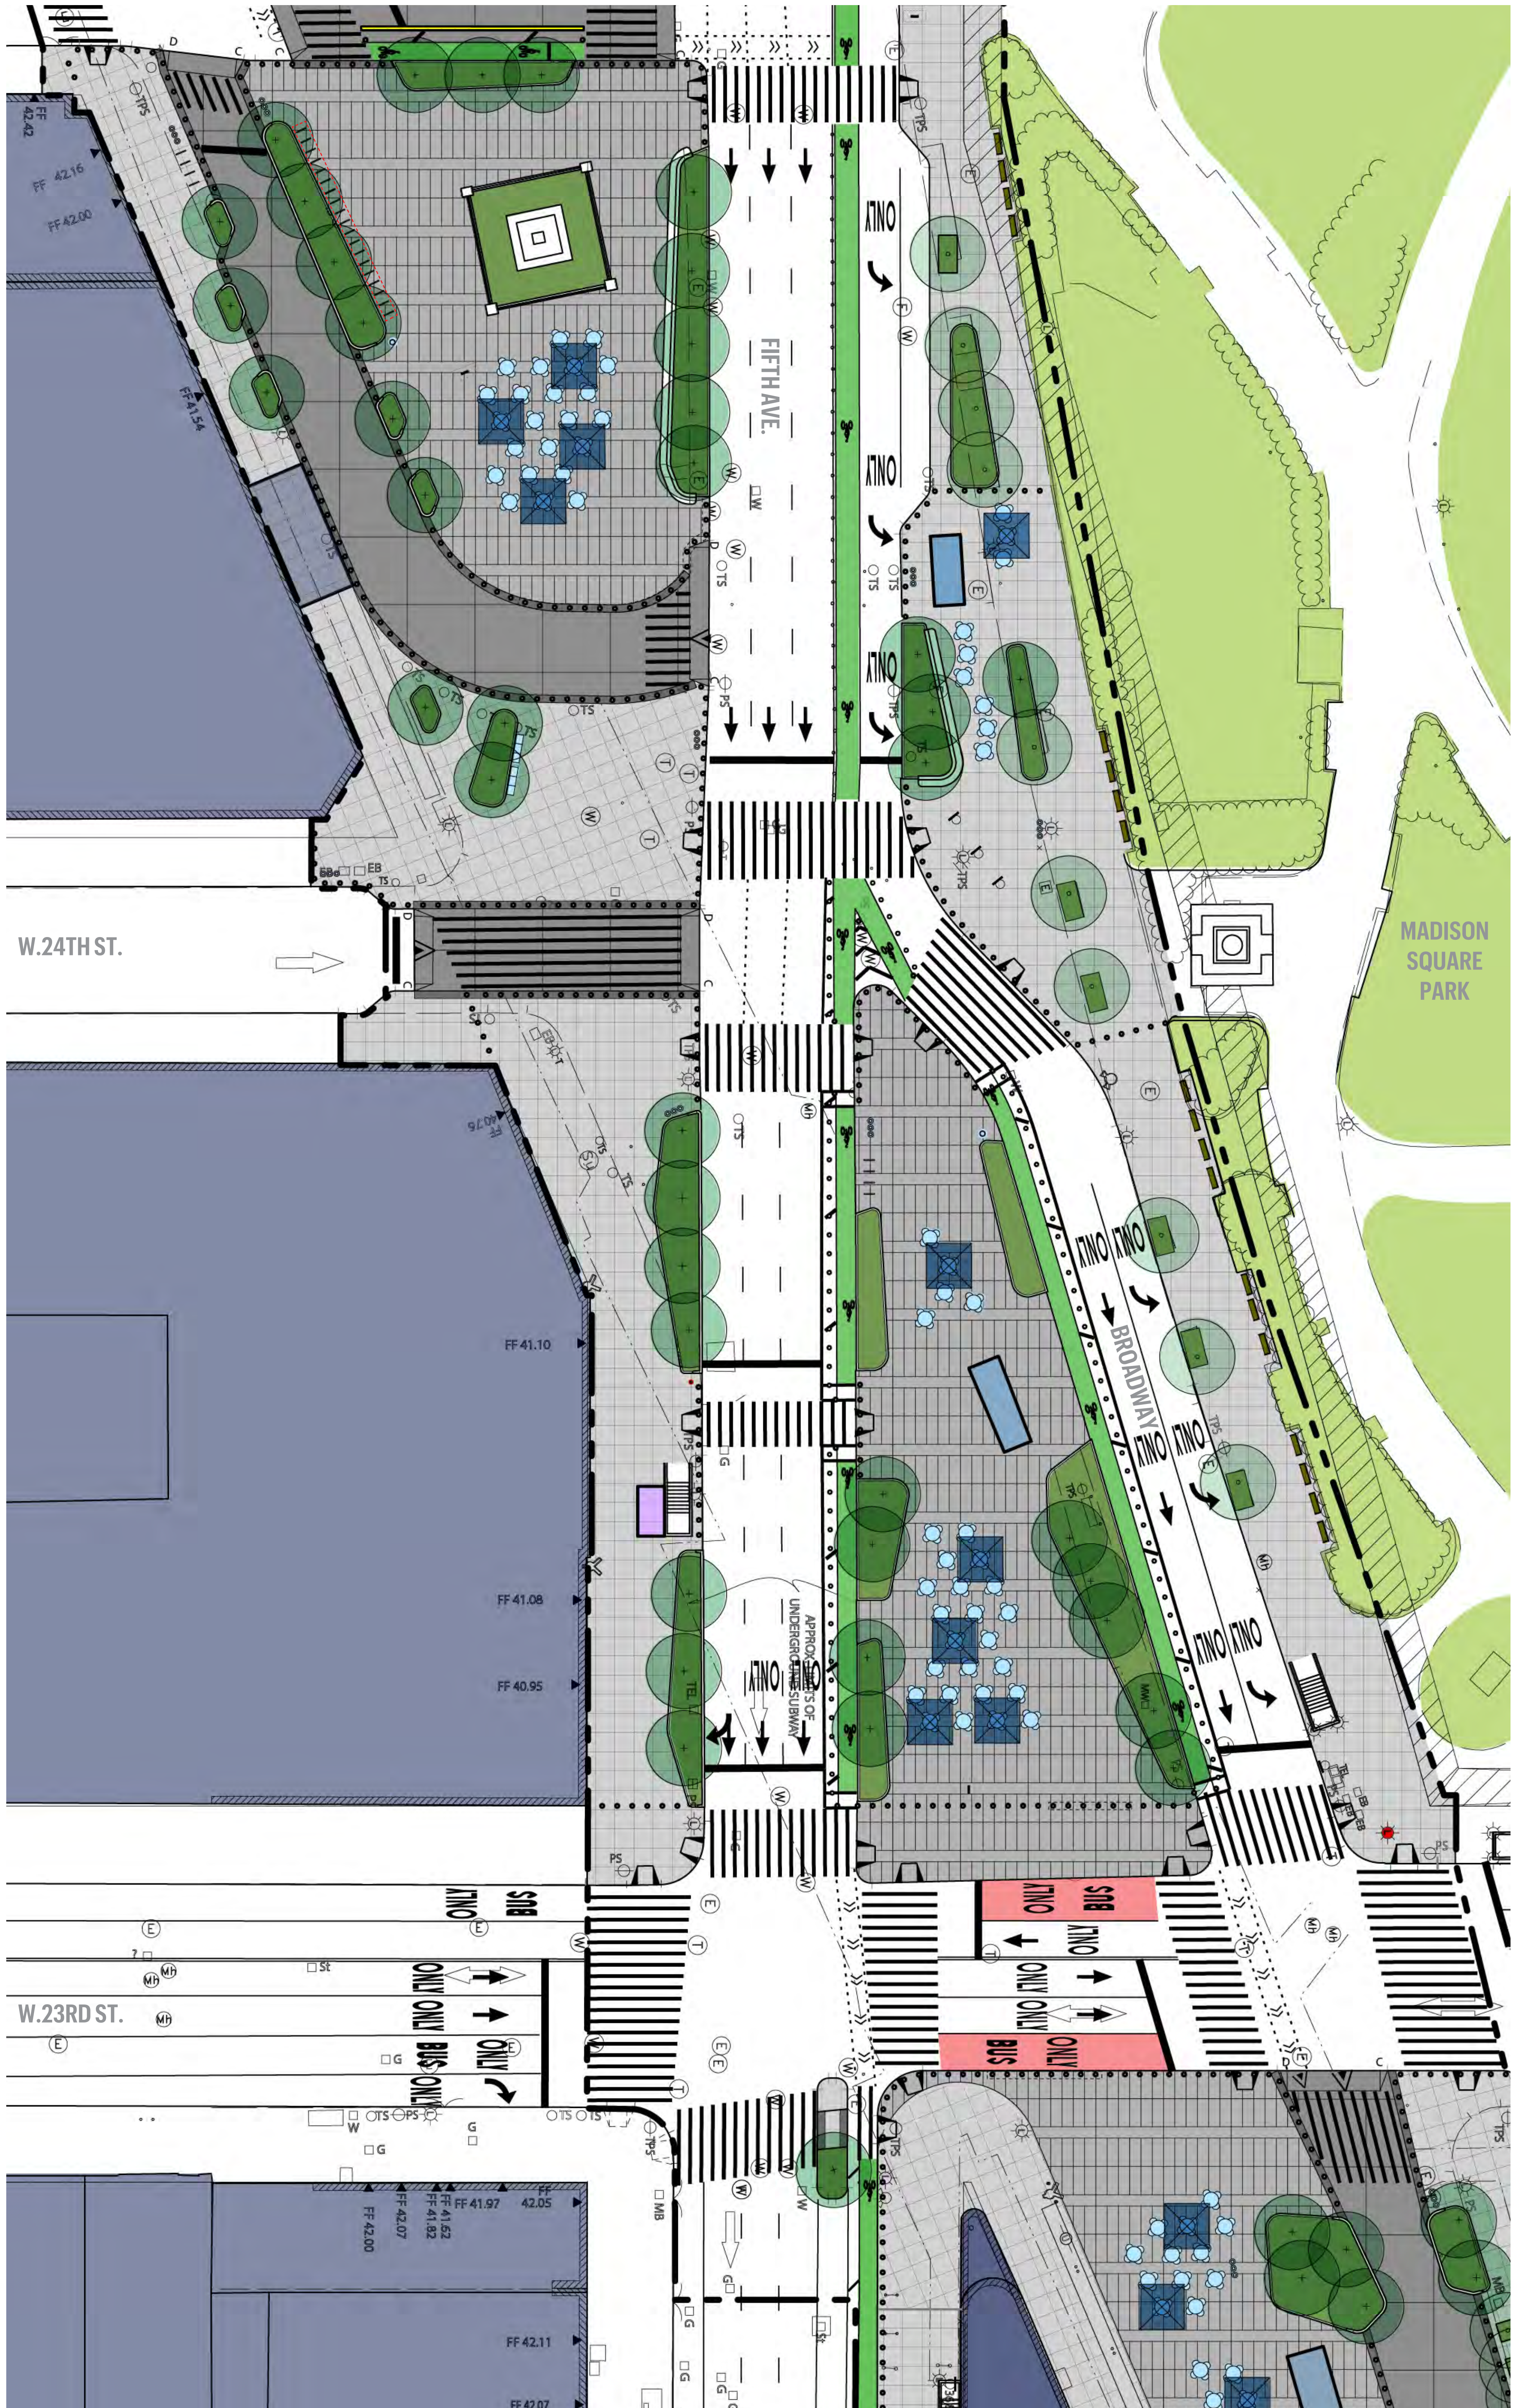

# FLATIRON PLAZA & WORTH SQUARE CAPITAL DESIGN PROPOSAL, BROADWAY 23RD TO 21ST STREETS

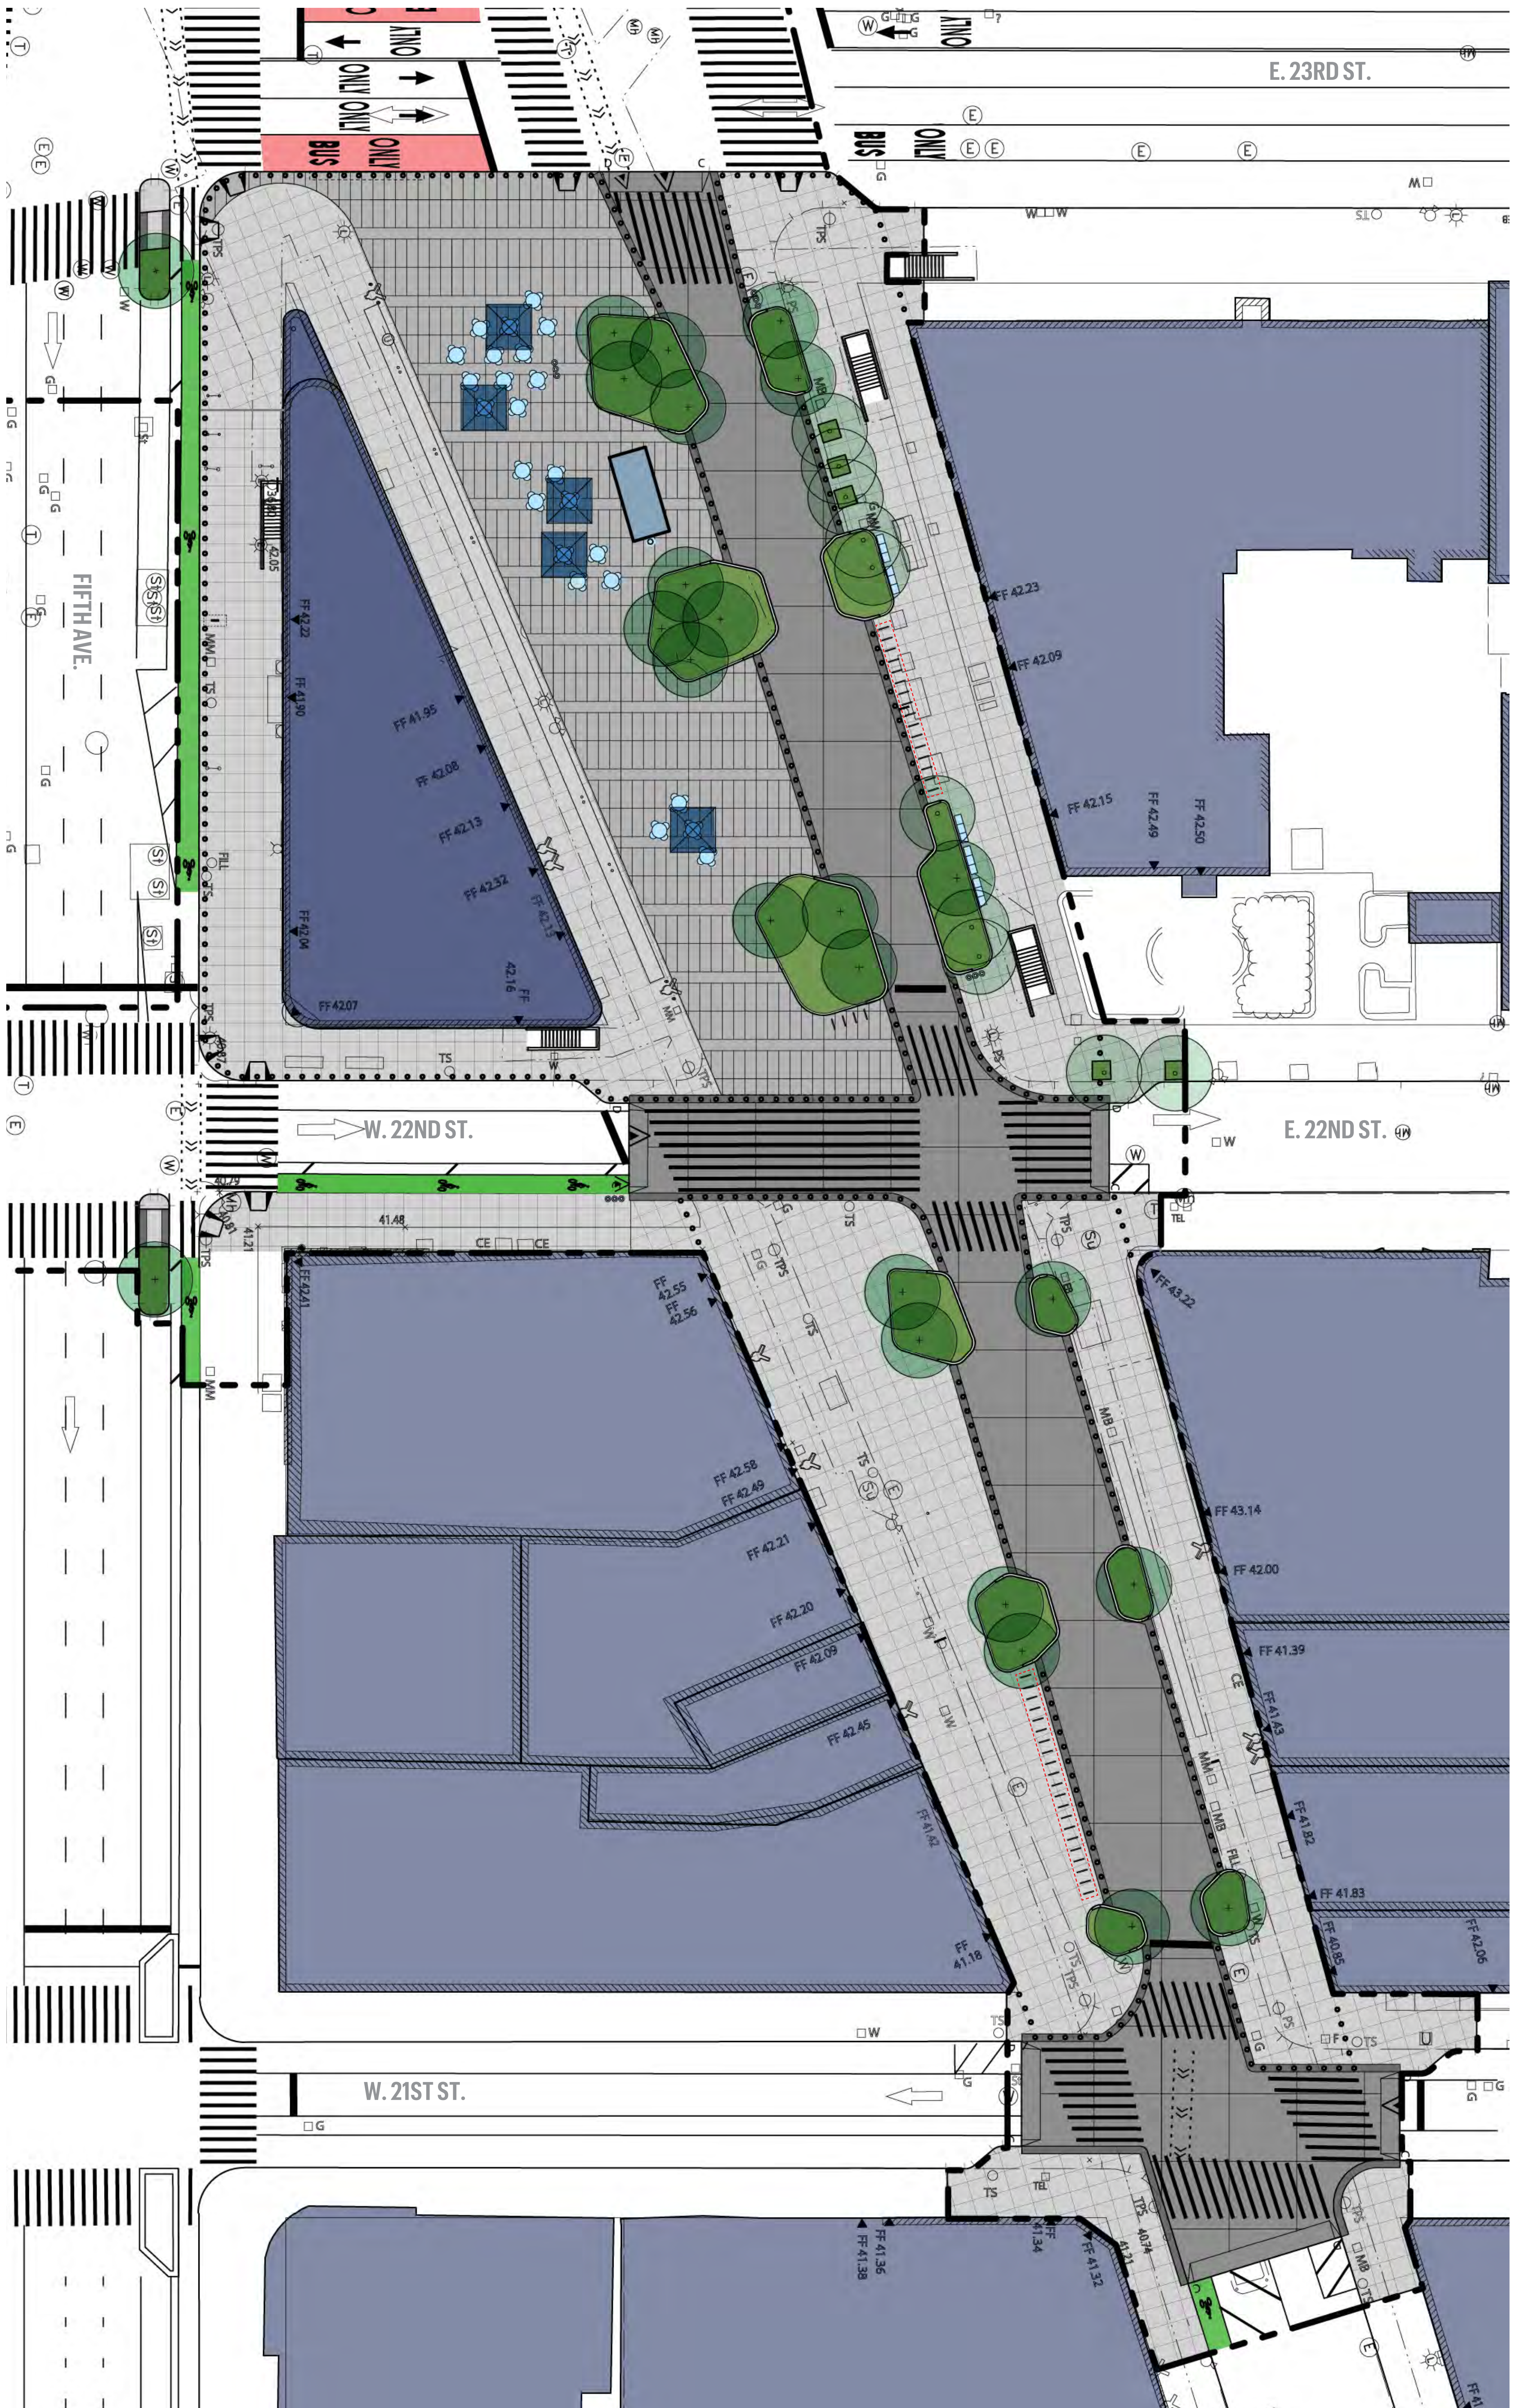

FLATIRON PLAZA & WORTH SQUARE CAPITAL DESIGN PROPOSAL, 24TH ST & 5TH AVE LOOKING NORTH TOWARDS WORTH SQUARE





FLATIRON PLAZA & WORTH SQUARE CAPITAL DESIGN PROPOSAL, 24TH ST & 5TH AVE LOOKING SOUTH TOWARDS THE NORTH PLAZA




# FLATIRON PLAZA & WORTH SQUARE CAPITAL DESIGN PROPOSAL, 23RD & BROADWAY LOOKING SOUTH ALONG THE SHARED STREET BLOCKS




# FLATIRON PLAZA & WORTH SQUARE CAPITAL DESIGN PROPOSAL, TREE STUDY

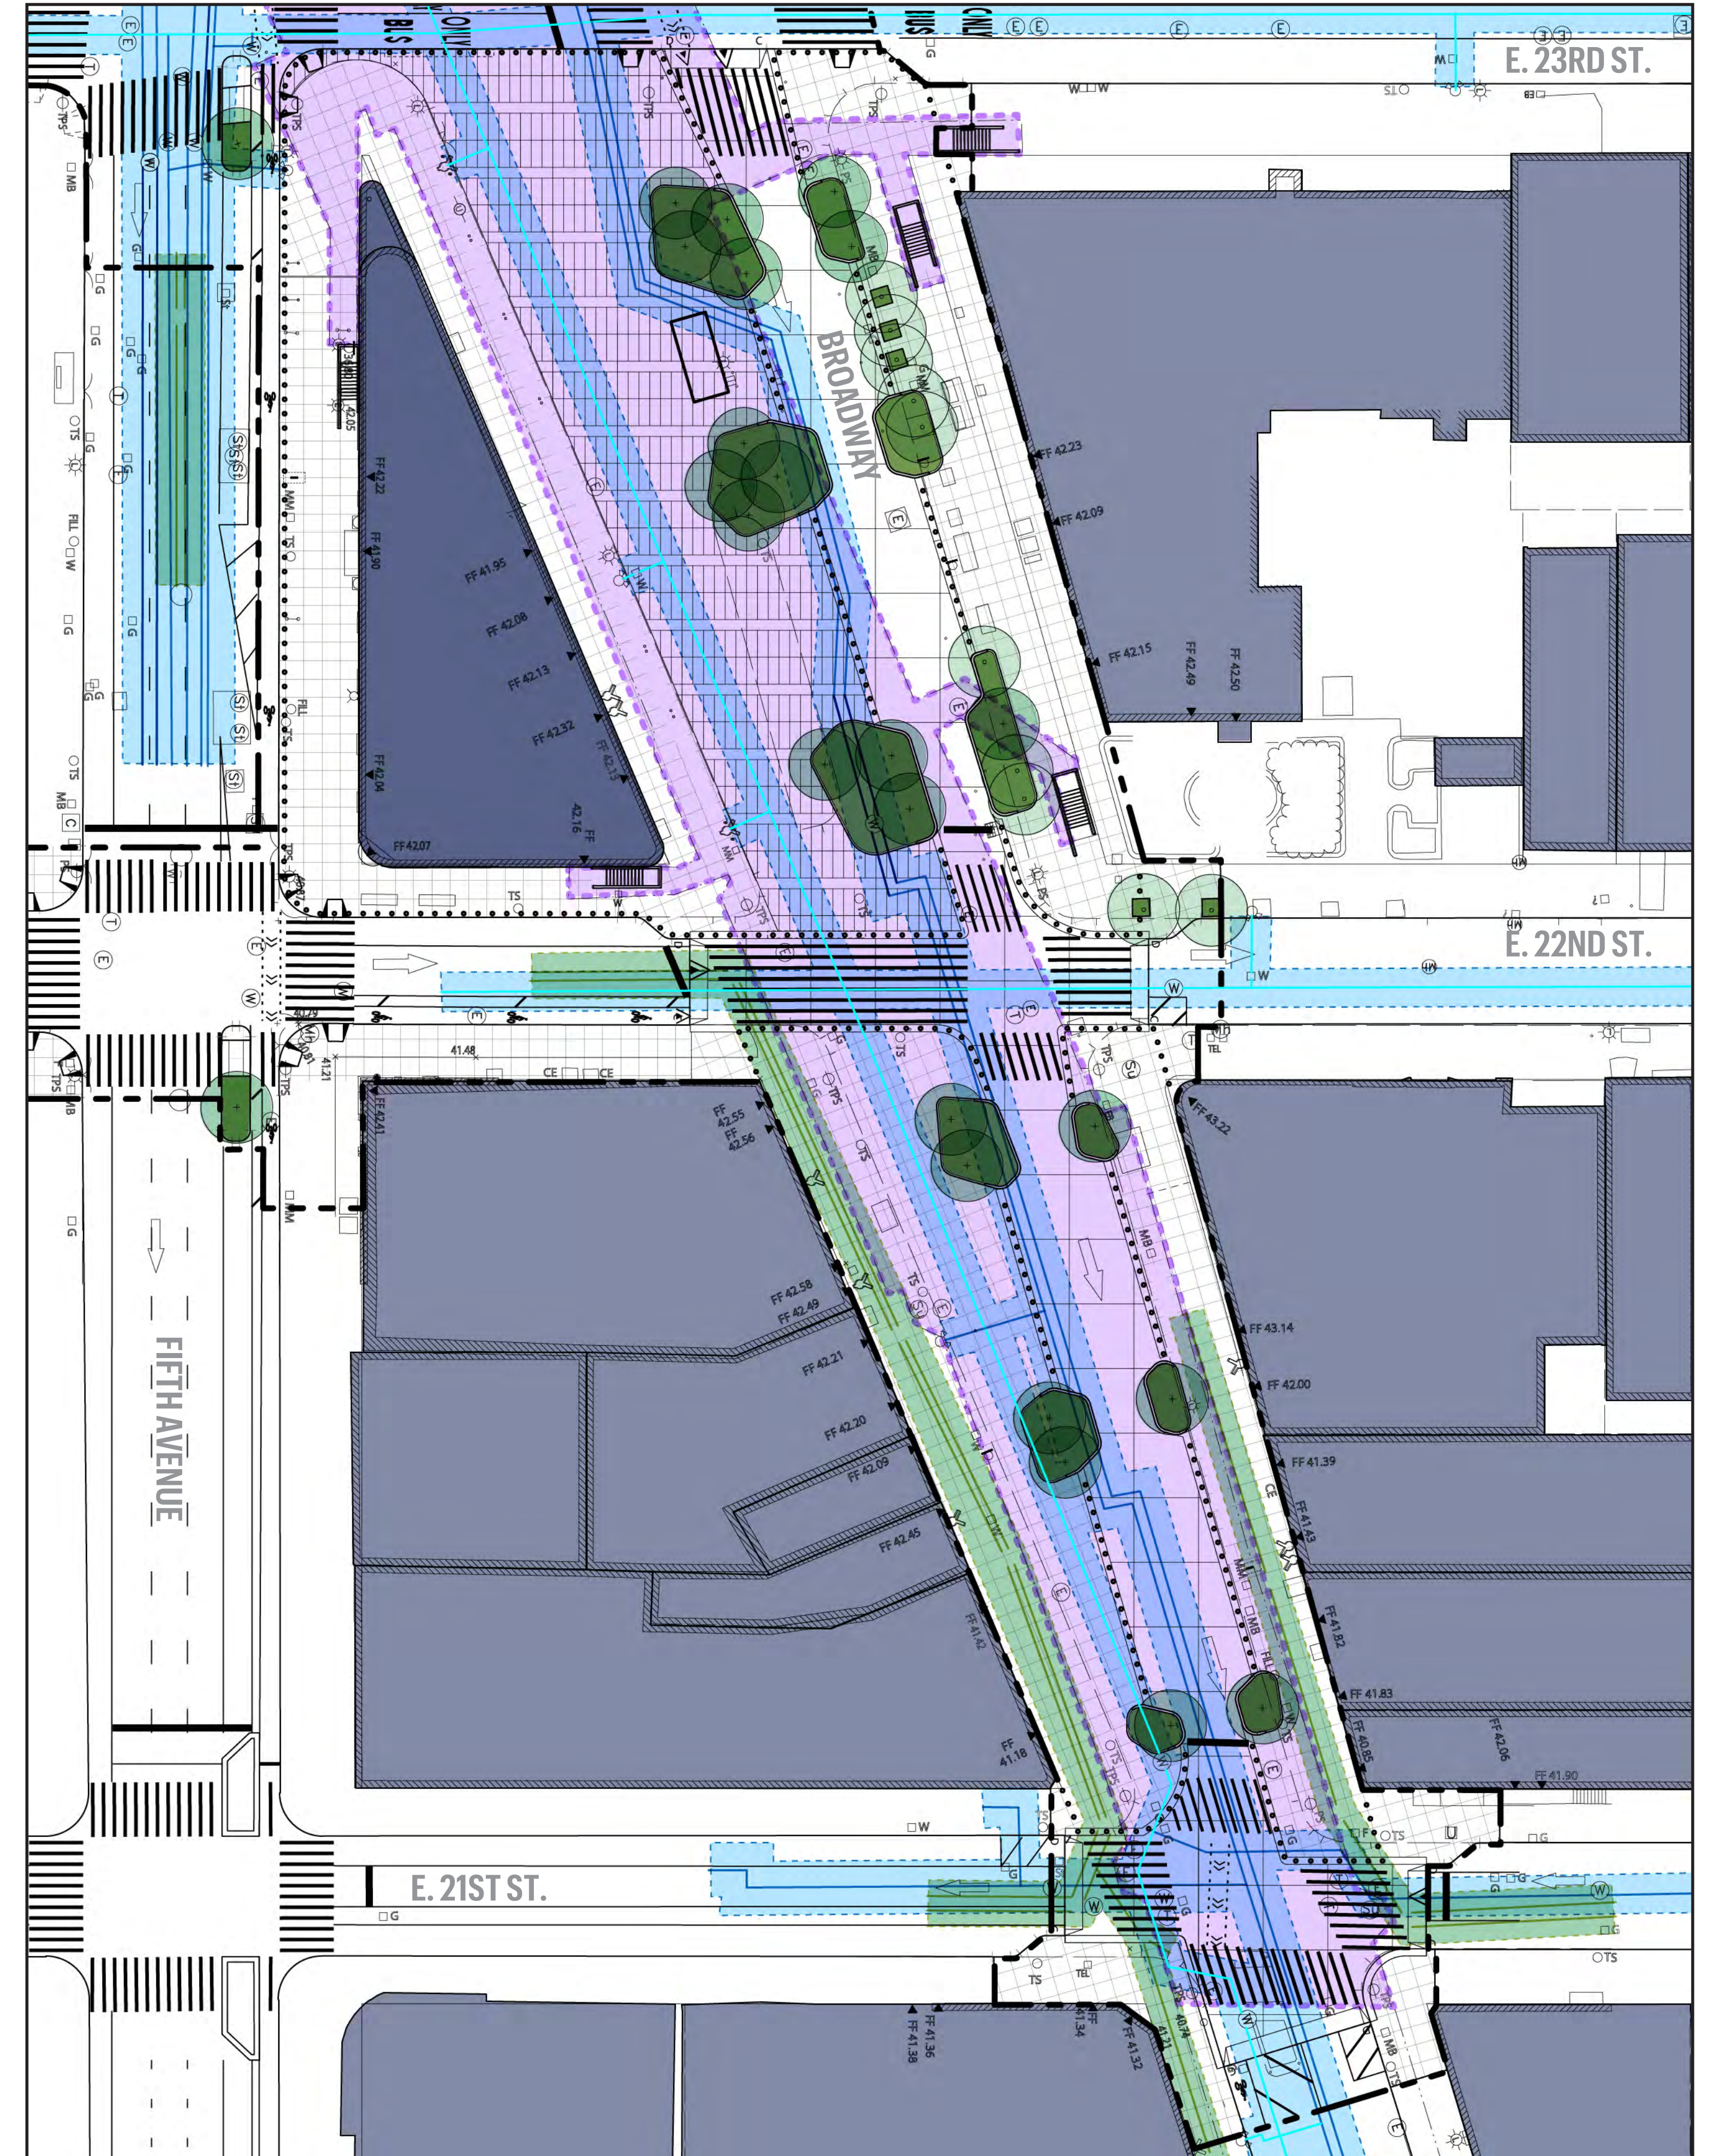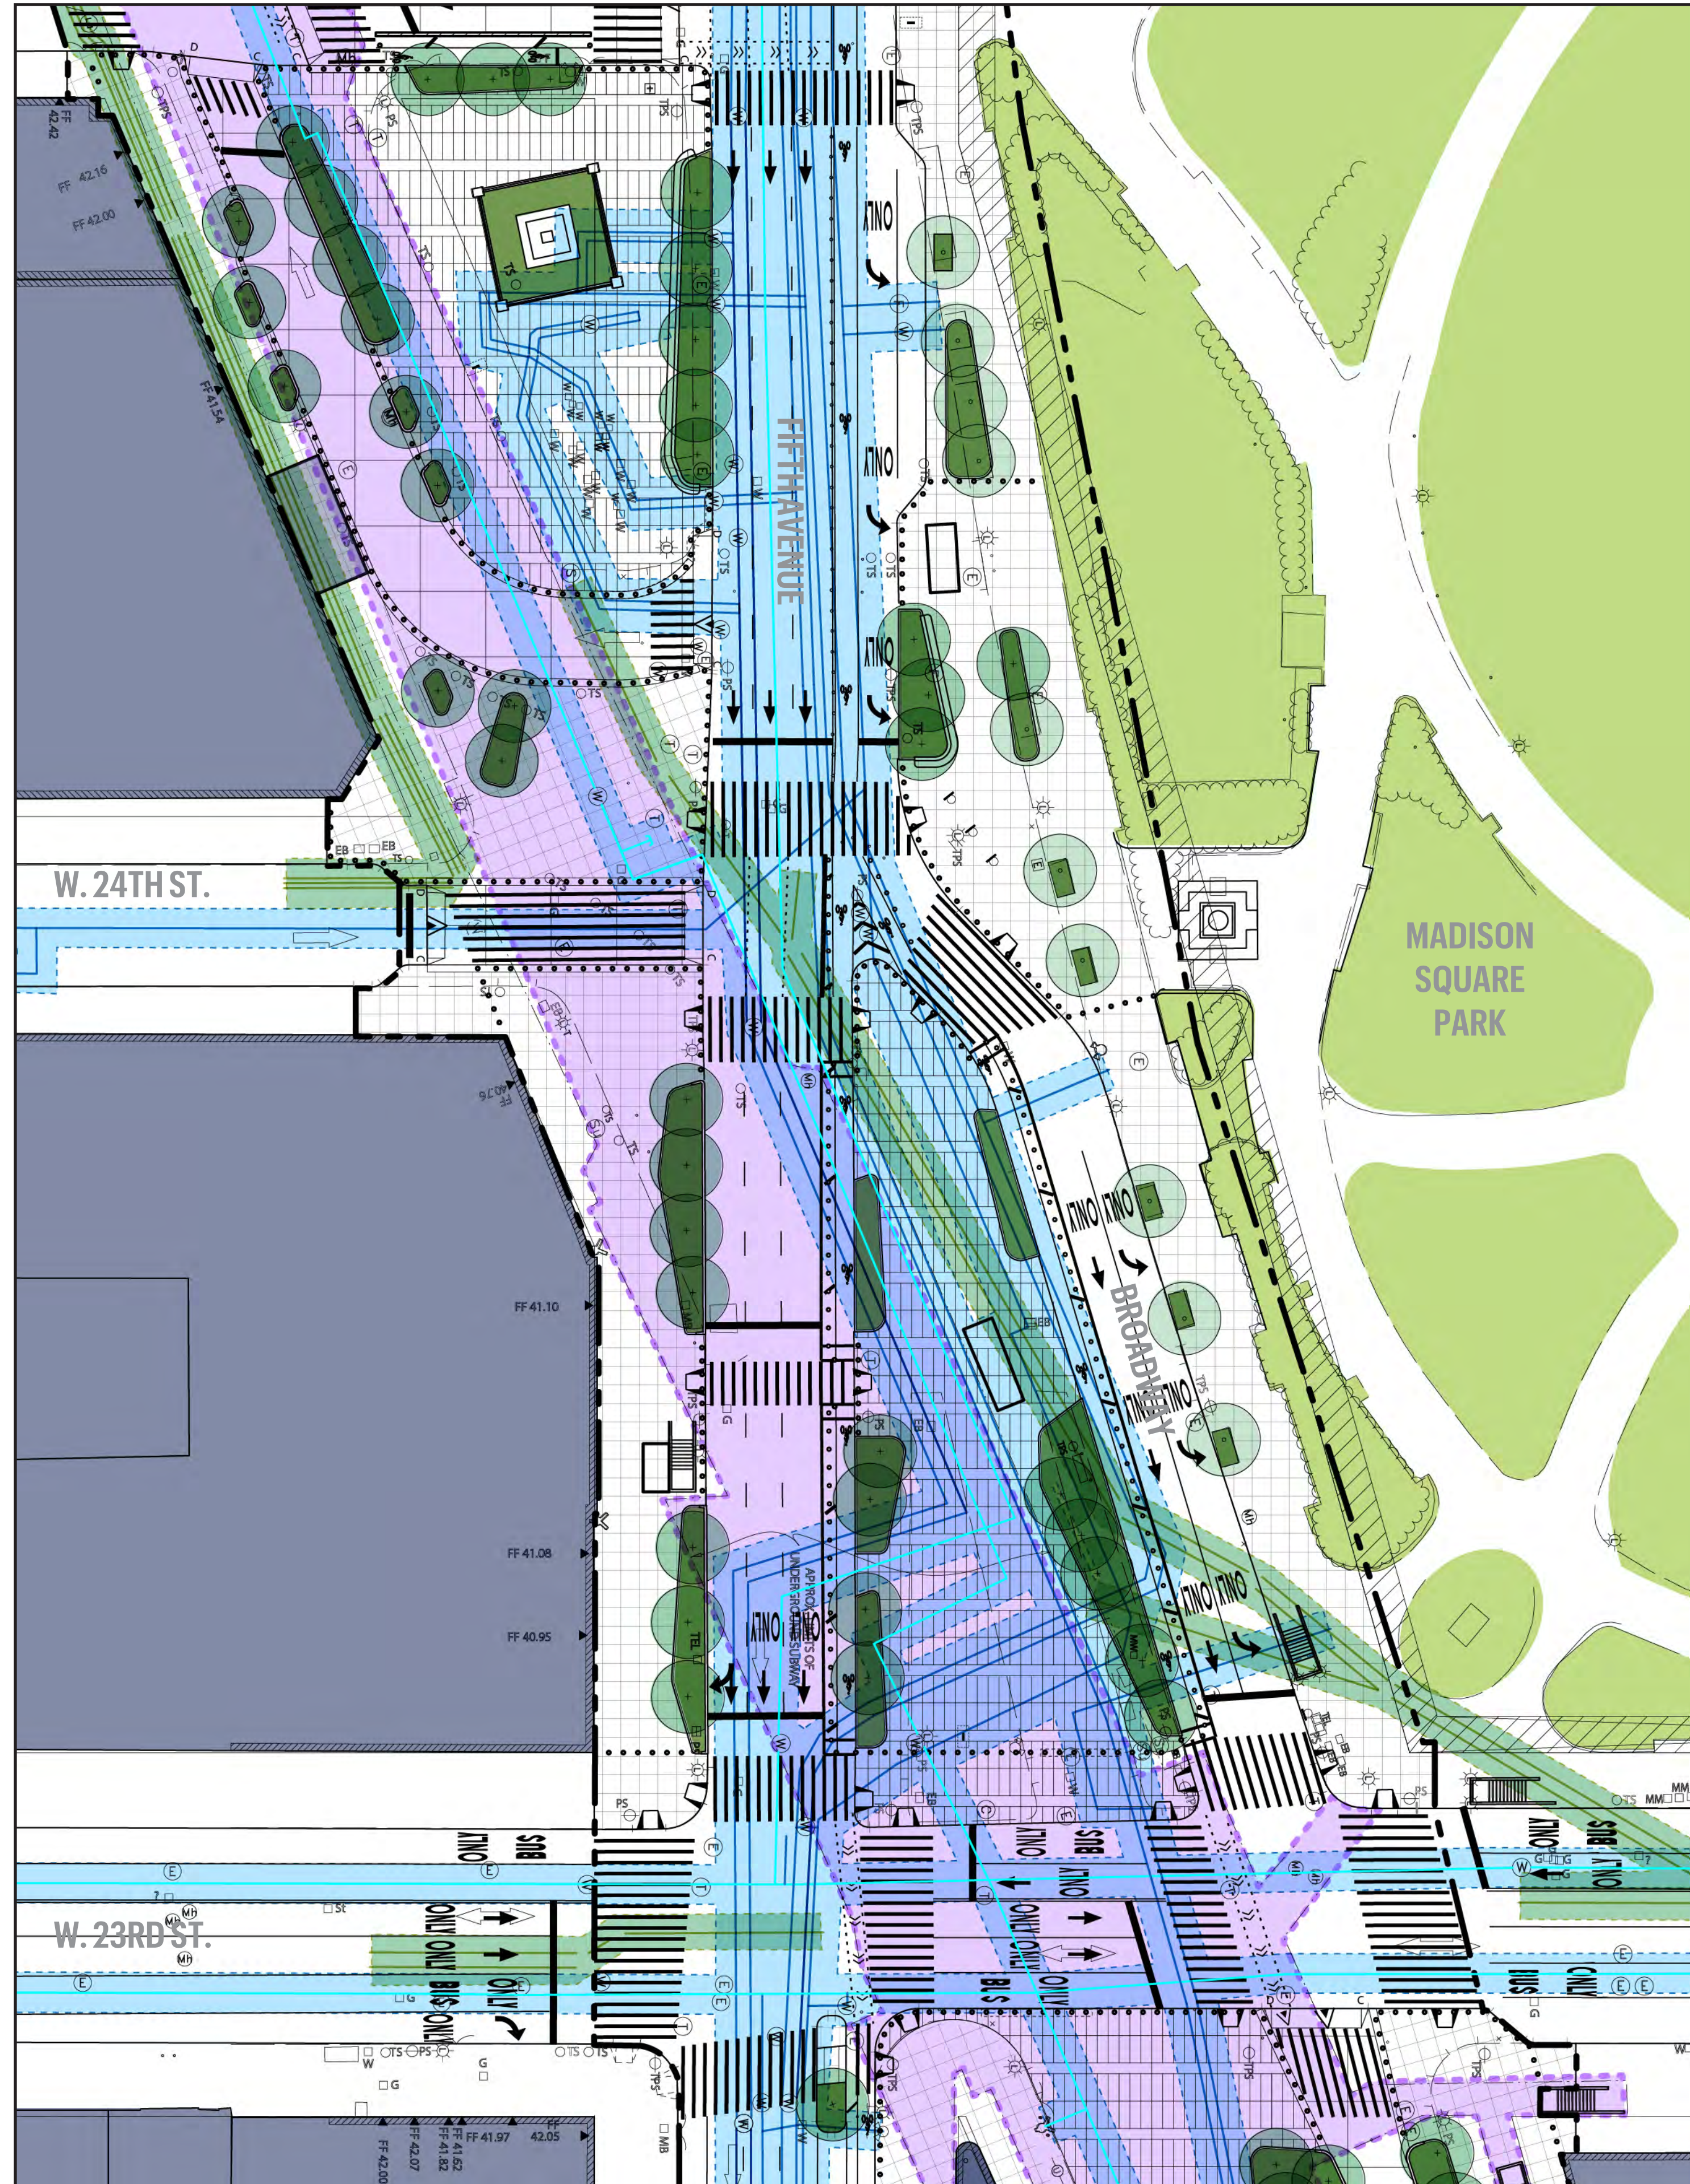


# FLATIRON PLAZA & WORTH SQUARE CAPITAL DESIGN PROPOSAL, LEGEND

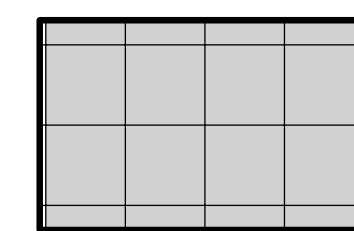


Paving Type 1 - Sidewalk  
Standard Unpigmented Concrete

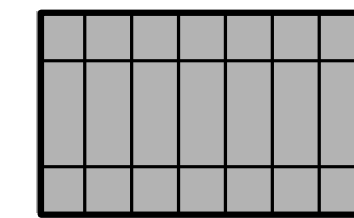


Paving Type 2 - Plaza  
Standard Pigmented Concrete

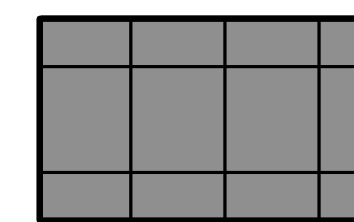

Paving Type 3 - Shared Street  
Standard Pigmented Concrete

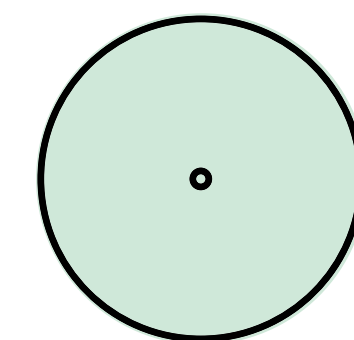


Existing Tree to Remain

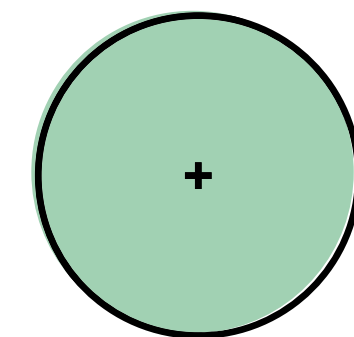

Proposed Tree



Cafe Kiosk

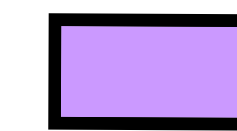

Existing Newsstand



Bike Lane




Bike Lane Security Wall




Perimeter Security Bollard



Detectable Warning Strip

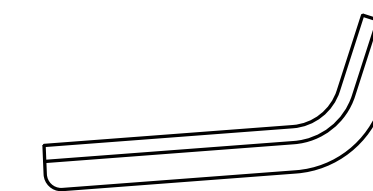


Backed Seatwall with Integrated Security Barrier

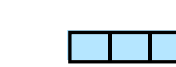

CityBench with Back



Existing Park Bench

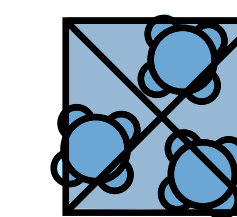

Movable Tables, Chairs & Umbrellas



Water Bottle Filling Station



Public Trash and Recycling Receptacles



DOT CityRack




CitiBike Station



Wayfinding



Historic/Landmarked Clock

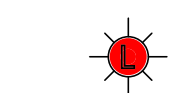

Historic/Landmarked Light Pole