



# THE CITY OF NEW YORK MANHATTAN COMMUNITY BOARD 3

59 East 4th Street - New York, NY 10003  
Phone (212) 533-5300  
www.cb3manhattan.org - mn03@cb.nyc.gov

Alysha Lewis-Coleman, Board Chair

Susan Stetzer, District Manager

## Community Board 3 Liquor License Application Questionnaire

Please bring the following items to the meeting:

**NOTE: ALL ITEMS MUST BE SUBMITTED FOR APPLICATION TO BE CONSIDERED.**

- Photographs of the inside and outside of the premise.
- Schematics, floor plans or architectural drawings of the inside of the premise.
- A proposed food and or drink menu.
- Petition in support of proposed business or change in business with signatures from residential tenants at location and in buildings adjacent to, across the street from and behind proposed location. Petition must give proposed hours and method of operation. For example: restaurant, sports bar, combination restaurant/bar. (petition provided)
- Notice of proposed business to block or tenant association if one exists. You can find community groups and contact information on the CB 3 website:  
[http://www.nyc.gov/html/mancb3/html/communitygroups/community\\_group\\_listings.shtml](http://www.nyc.gov/html/mancb3/html/communitygroups/community_group_listings.shtml)
- Proof of conspicuous posting of notices at the site for 7 days prior to the meeting (please include newspaper with date in photo or a timestamped photo).

Check which you are applying for:

- new liquor license     alteration of an existing liquor license     corporate change

Check if either of these apply:

- sale of assets     upgrade (change of class) of an existing liquor license

Today's Date: 06/21/2021

**If applying for sale of assets, you must bring letter from current owner confirming that you are buying business or have the seller come with you to the meeting.**

Is location currently licensed?  Yes  No    Type of license: restaurant wine

If alteration, describe nature of alteration: wine & liquor

Previous or current use of the location: restaurant

Corporation and trade name of current license: 99 Favor Taste Restaurant Inc

### APPLICANT:

Premise address: 285 Grand Street, New York, NY 10003

Cross streets: between Forsyth and Eldridge Street

Name of applicant and all principals: 99 Favor Taste Restaurant Inc

Trade name (DBA): N/A

**PREMISE:**

Type of building and number of floors: Commercial; ground floor + Second Floor

Will any outside area or sidewalk cafe be used for the sale or consumption of alcoholic beverages?  
(includes roof & yard)  Yes  No If Yes, describe and show on diagram: \_\_\_\_\_  
\_\_\_\_\_

Does premise have a valid Certificate of Occupancy and all appropriate permits, including for any back or side yard use?  Yes  No What is maximum NUMBER of people permitted? 183

Do you plan to apply for Public Assembly permit?  Yes  No  
What is the zoning designation (check zoning using map: <http://gis.nyc.gov/doitt/nycitymap/> - please give specific zoning designation, such as R8 or C2): C6-1G  
\_\_\_\_\_

**PROPOSED METHOD OF OPERATION:**

Will any other business besides food or alcohol service be conducted at premise?  Yes  No  
If yes, please describe what type: \_\_\_\_\_  
\_\_\_\_\_

What are the proposed days/hours of operation? (Specify days and hours each day and hours of outdoor space) 7days ; 11am to 12am  
\_\_\_\_\_

Number of tables? 28 Total number of seats? 4-10

How many stand-up bars/ bar seats are located on the premise? 1 stand up bar  
(A **stand up bar** is any bar or counter (whether with seating or not) over which a patron can order, pay for and receive an alcoholic beverage)

Describe all bars (length, shape and location): 12ft; rectangular ; reception area

Does premise have a full kitchen  Yes  No?

Does it have a food preparation area?  Yes  No (If any, show on diagram)

Is food available for sale?  Yes  No If yes, describe type of food and submit a menu  
hot pot & bbq

What are the hours kitchen will be open? 11am to 11:30pm

Will a manager or principal always be on site?  Yes  No If yes, which? Joanna Lin

How many employees will there be? 20

Do you have or plan to install  French doors  accordion doors or  windows?

Will there be TVs/monitors?  Yes  No (If Yes, how many?) \_\_\_\_\_

Will premise have music?  Yes  No

If Yes, what type of music?  Live musician  DJ  Juke box  Tapes/CDs/iPod

If other type, please describe \_\_\_\_\_

What will be the music volume?  Background (quiet)  Entertainment level

Please describe your sound system: speakers

Will you host any promoted events, scheduled performances or any event at which a cover fee is charged? If Yes, what type of events or performances are proposed and how often? None

How do you plan to manage vehicular traffic and crowds on the sidewalk caused by your establishment? Please attach plans. (Please do not answer "we do not anticipate congestion.")

Will there be security personnel?  Yes  No (If Yes, how many and when) \_\_\_\_\_

How do you plan to manage noise inside and outside your business so neighbors will not be affected? Please attach plans.

Do you have sound proofing installed?  Yes  No

If not, do you plan to install sound-proofing?  Yes  No

**APPLICANT HISTORY:**

Has this corporation or any principal been licensed previously?  Yes  No

If yes, please indicate name of establishment: Favor Taste Restaurant

Address: 728 61st Street, Brooklyn, NY 11220 Community Board # 7 of Brooklyn

Dates of operation: 7days; 11am- 2 am

Has any principal had work experience similar to the proposed business?  Yes  No If Yes, please attach explanation of experience or resume.

Does any principal have other businesses in this area?  Yes  No If Yes, please give trade name and describe type of business \_\_\_\_\_

Has any principal had SLA reports or action within the past 3 years?  Yes  No If Yes, attach list of violations and dates of violations and outcomes, if any.

Attach a separate diagram that indicates the location (**name and address**) and total number of establishments selling/serving beer, wine (B/W) or liquor (OP) for 2 blocks in each direction. Please indicate whether establishments have On-Premise (OP) licenses. Please label streets and avenues and identify your location. Use letters to indicate **Bar**, **Restaurant**, etc. The diagram must be submitted with the questionnaire to the Community Board before the meeting.

**LOCATION:**

How many licensed establishments are within 1 block? none after Covid-19

How many On-Premise (OP) liquor licenses are within 500 feet? none after Covid-19

Is premise within 200 feet of any school or place of worship?  Yes  No

**COMMUNITY OUTREACH:**

Please see the Community Board website to find block associations or tenant associations in the immediate vicinity of your location for community outreach. Applicants are encouraged to reach out to community groups. Also use provided petitions, which clearly state the name, address, license for which you are applying, and the hours and method of operation of your establishment at the top of each page. (Attach additional sheets of paper as necessary).

***We are including the following questions to be able to prepare stipulations and have the meeting be faster and more efficient. Please answer per your business plan; do not plan to negotiate at the meeting.***

1. My license type is:  beer & cider  wine, beer & cider  liquor, wine, beer & cider
2.  I will operate a full-service restaurant, specifically a (type of restaurant) hot pot & bbq restaurant, or  
 I will operate a \_\_\_\_\_,  
 with a kitchen open and serving food during all hours of operation OR  with less than a full-service kitchen but serving food during all hours of operation OR  Other  
\_\_\_\_\_
3. My hours of operation will be:  
Mon 11am-12am; Tue 11am-12am; Wed 11am-12am;  
Thu 11am-12am; Fri 11am-12am; Sat 11am-12am;  
Sun 11am-12am. (I understand opening is "no later than" specified opening hour, and all patrons are to be cleared from business at specified closing hour.)
4.  I will not use outdoor space for commercial use OR  
 My sidewalk café hours will be \_\_\_\_\_
5.  I will employ a doorman/security personnel: \_\_\_\_\_
6.  I will install soundproofing, \_\_\_\_\_
7.  I will close any front or rear façade doors and windows at 10:00 P.M. every night or when amplified sound is playing, including but not limited to DJs, live music and live nonmusical performances, or during unamplified live performances or televised sports.  
 I will have a closed fixed façade with no open doors or windows except my entrance door will close by 10:00 P.M. or when amplified sound is playing, including but not limited to DJs, live music and live nonmusical performances, or during unamplified live performances or televised sports.

8. I will not have  DJs,  live music,  promoted events,  any event at which a cover fee is charged,  scheduled performances,  more than \_\_\_\_\_ DJs per \_\_\_\_\_,  more than \_\_\_\_\_ private parties per \_\_\_\_\_, \_\_\_\_\_ number of TVs.
9.  I will play ambient recorded background music only.
10.  I will not apply for an alteration to the method of operation or for any physical alterations of any nature without first coming before CB 3.
11.  I will not seek a change in class to a full on-premises liquor license without first obtaining approval from CB 3.
12.  I will not participate in pub crawls or have party buses come to my establishment.
13.  I will not have unlimited drink specials, including boozy brunches, with food.
14.  I will not have a happy hour or drink specials with or without time restrictions OR  I will have happy hour and it will end by \_\_\_\_\_.
15.  I will not have wait lines outside.  I will have a staff person responsible for ensuring no loitering, noise or crowds outside.
16.  I will conspicuously post this stipulation form beside my liquor license inside of my business.
17.  Residents may contact the manager/owner at the number below. Any complaints will be addressed immediately. I will revisit the above-stated method of operation if necessary in order to minimize my establishment's impact on my neighbors.

Name: 99 Favor Taste Restaurant inc      Manager : Joanna Lin

Phone Number: (718) 439-0578

# ATTENTION RESIDENTS & NEIGHBORS

99 Favor Taste Restaurant Inc

---

Company/DBA Name and Contact Number for Questions

**Plans to open a**

Restaurant

---

(Please choose) Bar/Restaurant/Club and indicate if there will be a Sidewalk Café or Backyard Garden

**at the following location**

285 Grand Street, New York, NY 10002

---

Building Number and Street Name (Address)

**This establishment is seeking a license to serve**

Wine & Liquor

---

Beer & Wine or Beer/Wine & Liquor

**There will be an opportunity for public comment on**

**Monday, July 19 at 6:30pm**

**Online: <https://zoom.us/j/92199317942>**

**see [www.cb3manhattan.org](http://www.cb3manhattan.org) for zoom meeting details**

---

Date/Time/Location

Joanna Lin

(718) 439-0578

---

Applicant Contact Information

**At COMMUNITY BOARD 3**

**SLA & DCA Licensing Committee Meeting**

**[mn03@cb.nyc.gov](mailto:mn03@cb.nyc.gov) - [www.cb3manhattan.org](http://www.cb3manhattan.org)**

# ATTENTION RESIDENTS & NEIGHBORS

## 第 3 社區居民 請注意

99 Favor Taste Restaurant Inc

公司名字(Company) and/和 聯繫人的資料 (Contact Info)

**Plans to open a (以上的店主想要在第 3 社區申請生意相關牌照擴展生意)**

Restaurant

(請選擇/please choose) 酒吧(Bar)/餐館 (Restaurant)  
戶外咖啡 (Sidewalk Café) or 或者  
後院花園咖啡(Backyard Use)

285 Grand Street, New York, NY 10002

Address/生意地址

**seeking a license to serve(以上的店主想要請以下相關酒牌照)**

Wine & Liquor

(請選擇/please choose) 啤酒和酒牌照(Beer & Wine) or/或者  
啤酒牌照 (Beer) or/或者  
酒和烈酒牌照 (Wine & Liquor)

### Public meeting for comments

第 3 社區的居民有權利提出自己的意見和建議。

### (CB3 SLA & DCA Committee Meeting)

曼哈頓第 3 社區委員會

酒牌和紐約市消費局有關小商業牌照委員會

**Monday, July 19 at 6:30pm**

**Online: <https://zoom.us/j/92199317942>**

**see [www.cb3manhattan.org](http://www.cb3manhattan.org) for zoom meeting details**

時間 (Time) 和地點 (Location)

**[mn03@cb.nyc.gov](mailto:mn03@cb.nyc.gov) - [www.cb3manhattan.org](http://www.cb3manhattan.org)**

# NEIGHBORING RESIDENTS VECINOS DE LA COMUNIDAD

99 Favor Taste Restaurant

Company Name/ Contact Info

Nombre de la Compañía/el teléfono de contacto

**Plans to open a:**

**Planifique abrir un/una:**

Restaurant

(Please choose) Bar/Restaurant  
sidewalk café/backyard use

(Favor de escoger) una Barra/un Restaurante  
un café de acera o un patio de atrás

285 Grand Street, New York , NY 10002

address

dirección

**Seeking a license to serve**

**En búsqueda de una  
licencia para servir:**

Wine & liquor

Beer & Wine or Beer/Wine & Liquor

Cerveza y vino o cerveza/vino y bebidas alcohólicas

**Public meeting  
for comments**

**Reunión público  
para comentarios**

**Monday, July 19 at 6:30pm**

**Online: <https://zoom.us/j/92199317942>**

**see [www.cb3manhattan.org](http://www.cb3manhattan.org) for zoom meeting details**

**At COMMUNITY BOARD 3  
SLA & DCA Licensing  
Committee Meeting**

**En la JUNTA COMUNITARIA 3  
La reunión del Comité  
de Licencias del SLA y del DCA**

**[mn03@cb.nyc.gov](mailto:mn03@cb.nyc.gov) - [www.cb3manhattan.org](http://www.cb3manhattan.org)**



STREET DIAGRAM

NAME: 99 FAVOR TASTE RESTAURANT INC

Premises: 285 GRAND STREET, NEW YORK , NY 10002

<----- Forsyth Street----->


NATALIE BAKERY INC
CD, VCD STORE
WING WONG GROCERY STORE
LIN' SVIETNAMESE RESTAURANT
FU CHENG TRADING INC
GRAND CENTURY MARK INC
99 FAVOR TASTE RESTAURANT INC
99 FAVOR TASTE RESTAURANT INC
DA HING STORE

OWN TRADING INC
GRAND ADVANCE TRADING INC
AQUA BEST INC
METRO VIDEO INC
LUCKY KING BAKERY INC
TUMEI FASHION INC
HUA HUA MARKET INC
DA TAI CHENG INC ( GROCERY)
MEAT MARKET INC

<----- ELDRIDGE STREET----->


ELECTRONIC LIQUIDATION
------------------------

LOK LING SEAFOOD RESTAURANT
-----------------------------

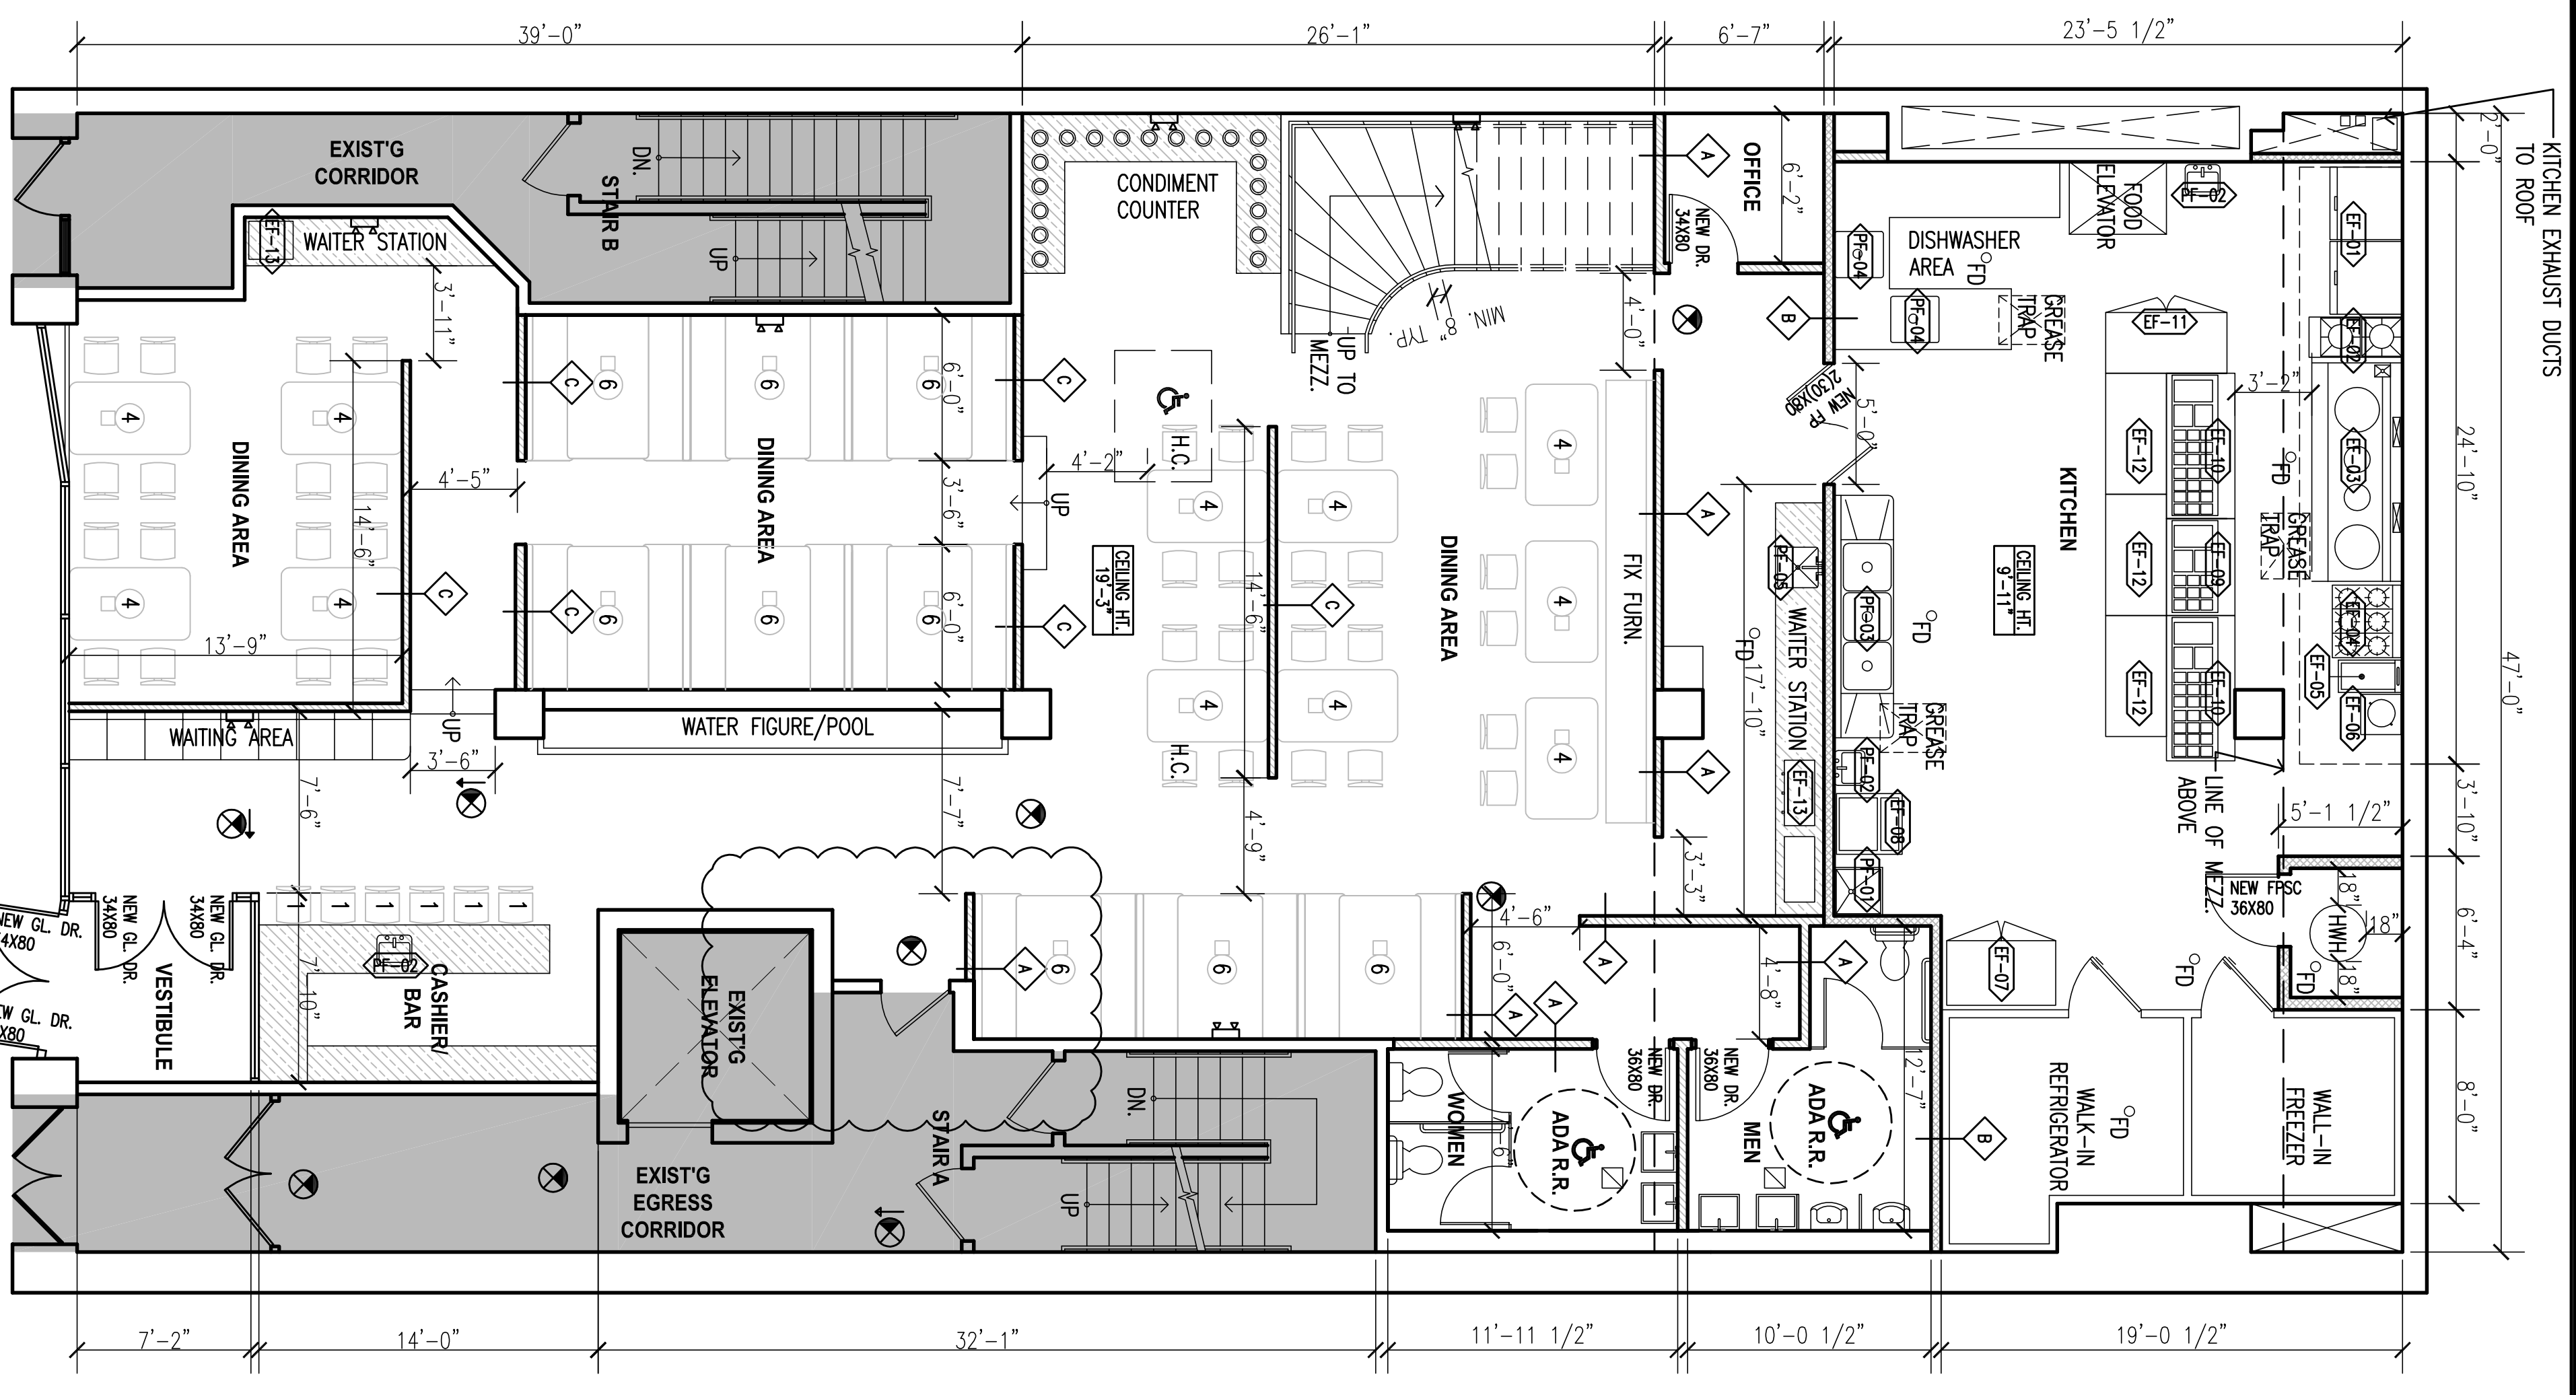

1 EXISTING FIRST FLOOR PLAN  
SCALE: 3/16"=1'-0"

**EATING AND DRINKING ESTABLISHMENT**  
 AREA = 2094.3 SQFT (FIRST FLOOR)  
 12 SQFT PER PERSON AS PER TABLE 6-2  
 MAX. NO. OF PERSON = 174  
 PROPOSED NO. OF PERSON = 109  
 TOTAL NUMBER OF PERSON: 165 PERSONS  
 USE GROUP - 6  
 OCCUPANCY CLASS: A-2

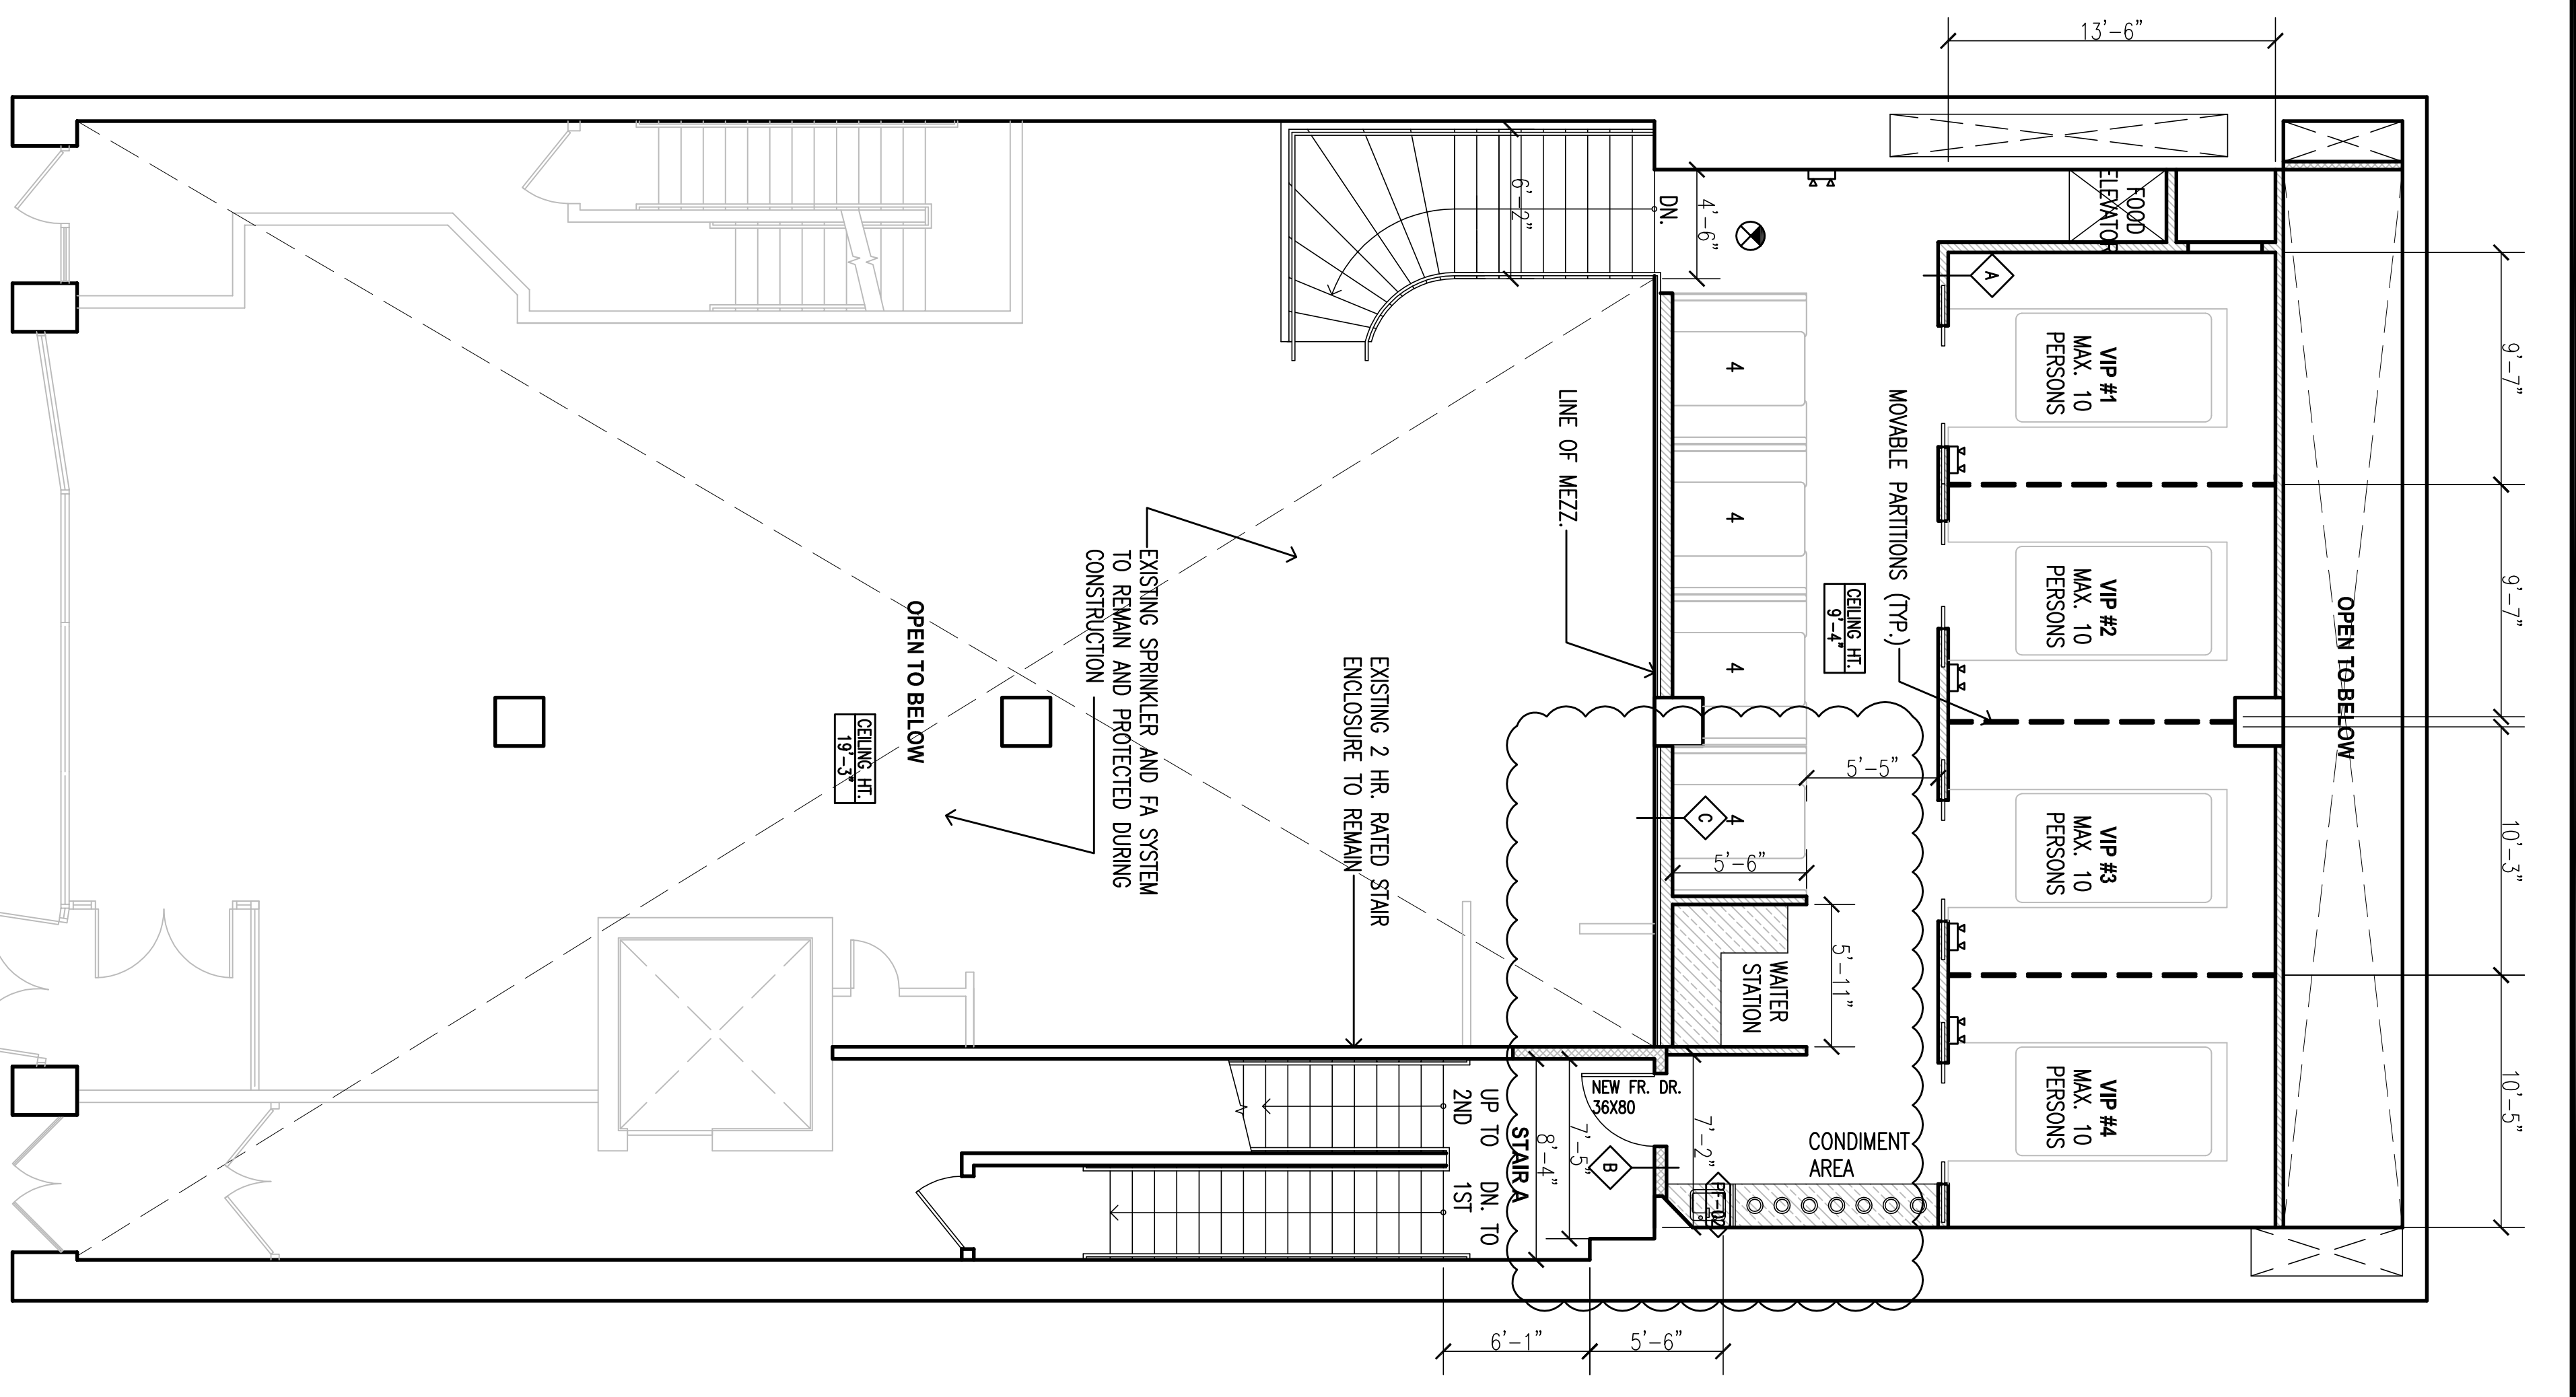

2 EXISTING MEZZ. FLOOR PLAN  
SCALE: 3/16"=1'-0"

AREA = 1248.0 SQFT (MEZZ.)  
 12 SQFT PER PERSON AS PER TABLE 6-2  
 MAX. NO. OF PERSON = 104  
 PROPOSED NO. OF PERSON = 56

**GRAPHIC LEGEND**

	EXISTING CONSTRUCTION
	INDICATES AREA OF NO WORK
	EXISTING PARTITION/CONSTRUCTION TO BE REMOVED
	EXISTING DOOR TO REMAIN
	EXISTING DOOR TO BE REMOVED
	INDICATES "NOT IN CONTRACT"
	KEYNOTE NUMBER SYMBOL. SEE KEY NOTE FOR DESCRIPTION
	EQUIPMENT / FURNITURE SYMBOL. REFER TO EQUIPMENT SCHEDULE FOR DESCRIPTION
	INDICATES CUSTOM MADE MILLWORK
	CEILING MOUNTED EXIT SIGN. ARROW INDICATE THE DIRECTION OF EXIT

**WALL TYPE**

	EXISTING CONSTRUCTION
	ONE HOUR RATED DRYWALL PARTITION
	2-HR. RATED DRYWALL PARTITION
	HALF HEIGHT DRYWALL PARTITION

**SPECIAL NOTES**

- FIRE SUPPRESSION SYSTEM WILL BE FILED UNDER A SEPARATE APPLICATION.
- PUBLIC ASSEMBLY WILL BE FILED SEPARATELY.
- SIGNAGE TO BE FILED UNDER A SEPARATE APPLICATION.
- EXISTING SPRINKLER SYSTEM AND FIRE ALARM TO REMAIN.

**CNP**  
 CONSULTING ENGINEERS  
 250 GRAND STREET #4  
 NEW YORK NY 10002  
 TEL: 212 941-1642

**ENGINEER:**  
 RICHARD WU, PE  
 250 GRAND STREET #4  
 NEW YORK NY 10002  
 TEL: 212 941-1642

**PROJECT LOCATION:**  
 285 GRAND STREET  
 NEW YORK NY 10002

BLOCK	306
LOT	22
ZONE	C6-1G
MAP	12C

No.	REVISION / ISSUE	DATE
1.	PA01-PER CLIENT	11-3-13

DATE: 07-18-2013  
 RELEASE DATE:  
 DRAWN BY: ZL  
 CHECK BY: RW  
 DRAWING TITLE:

**PROPOSED FLOOR PLANS**  
 SEAL  
 A-005.01  
 PAGE 5 OF 9

DOB NUMBER:

99 號  
餐廳

Favor Taste

奔馳鍋

火鍋 Hot Pot

火鍋無限任吃到爽  
All You Can Eat Hot Pot  
Only \$18.99 / Each



筒骨粥底火鍋

燒  
烤  
BBQ

燒烤無限任吃到爽  
All You Can Eat BBQ  
Only \$25.99 / Each

+

加\$5 燒烤火鍋雙重享受  
Just add \$5 more on top of \$25.99  
For BBQ & Hot Pot Together



請勿浪費食物，本店保留權利徵收每磅浪費食物\$13.99的附加費。

Please don't waste food. We reserve the rights to impose a surcharge of \$13.99/lb of food wasted.

自助限時2小時  
Limited Time 2 Hours

# 99號 餐廳

火鍋無限任吃到爽  
All You Can Eat Hot Pot  
Only \$18.99 / Each

Favor Taste



## 湯底 SOUP BASE:

1. 清湯鍋 Original Style
2. 藥膳鍋 Chinese Herbal Style
3. 麻辣鍋 Spicy Style
4. 泡菜鍋 Kimchi Style

### 最新推薦:

- 奔馳鍋 • 筒骨粥底火鍋
- 5. 粥水鍋 Congee Style
- 6. 筒骨鍋 Pig Bone Style
- 7. 鴛鴦鍋 Duo Pot - Choose Any 2 Flavors

8. 卷切肉

9. 咖喱粥

## 肉類 MEAT:

- |                 |                    |                       |
|-----------------|--------------------|-----------------------|
| 1. 精選肥牛 Beef    | 5. 豬腦 Pig Brain    | 9. 雞胗 Chicken Gizzard |
| 2. 精選肥羊 Lamb    | 6. 豬血 Pig Blood    | 10. 牛百葉 Beef Tripe    |
| 3. 秘製雞肉 Chicken | 7. 豬肝 Pig Liver    | 11. 午餐肉 Luncheon Meat |
| 4. 秘製豬肉 Pork    | 8. 牛肚 Beef Stomach | 12. 親親腸 Mini Sausage  |

## 海鮮類 SEAFOOD:

- |             |                          |                 |
|-------------|--------------------------|-----------------|
| 1. 蝦 Shrimp | 4. 魚片 Fish Fillet        | 7. 魚蛋 Fish Ball |
| 2. 魷魚 Squid | 5. 魚豆腐 Fish Tofu         |                 |
| 3. 螃蟹 Crab  | 6. 福州魚丸 Fuzhou Fish Ball |                 |

## 蔬菜類 VEGETABLE:

- |                       |                     |                              |
|-----------------------|---------------------|------------------------------|
| 1. 金針菇 Straw Mushroom | 9. 土豆 Potato        | 17. 菠菜 Spinach               |
| 2. 鮮花菇 Mushroom       | 10. 芋頭 Taro         | 18. A菜 Arden Lettuce         |
| 3. 黑木耳 Black Agaric   | 11. 玉米 Corn         | 19. 西洋菜 Watercress           |
| 4. 海帶結 Seaweed Knot   | 12. 腐竹 Dry Tofu     | 20. 大白菜 Bok Choy             |
| 5. 白蘿蔔 Turnip         | 13. 嫩豆腐 Silken Tofu | 21. 圓生菜 Lettuce              |
| 6. 南瓜 Pumpkin         | 14. 凍豆腐 Frozen Tofu | 22. 白花菜 Cauliflower          |
| 7. 冬瓜 Winter Melon    | 15. 油豆腐 Fried Tofu  | 推薦: 炸豆腐皮                     |
| 8. 蓮藕 Lotus Root      | 16. 鵝菜 Tong Hao     | Recommended: Fried Tofu Skin |

## 主食類 STAPLE FOOD:

- |                   |                          |
|-------------------|--------------------------|
| 1. 粉絲 Rice Noodle | 3. 公仔面 Instant Noodle    |
| 2. 烏冬 Udon Noodle | 4. 油條 Fried Dough Sticks |

新品: 桂花腸  
牛滑山藥

## 單點 SIDE ORDERS:

- |                              |                         |                                |
|------------------------------|-------------------------|--------------------------------|
| 1. 貢丸 Pork Ball 3.99         | 6. 青口 Mussel 3.99       | 11. 蟹肉棒 Caribmeat Stick 3.99   |
| 2. 花枝丸 Cuttlefish Ball 3.99  | 7. 花蛤 Clam 3.99         | 12. 北極貝 Arctic Surf Clams 3.99 |
| 3. 牛筋丸 Beef Tendon Ball 3.50 | 8. 生蠔 Oyster 5.99       | 13. 龍蝦 Lobster S.P.            |
| 4. 牛肉丸 Beef Ball 3.99        | 9. 海蚌 Mejillon 4.99     | 14. 溫哥華大蟹 Vancouver Crab S.P.  |
| 5. 魚鬆丸 Fish Ball 3.99        | 10. 鮮魷 Fresh Squid 3.99 |                                |

*Certificate of Occupancy*

**CO Number: 120693008F**

This certifies that the premises described herein conforms substantially to the approved plans and specifications and to the requirements of all applicable laws, rules and regulations for the uses and occupancies specified. No change of use or occupancy shall be made unless a new Certificate of Occupancy is issued. *This document or a copy shall be available for inspection at the building at all reasonable times.*

<b>A.</b>	<b>Borough:</b> Manhattan	<b>Block Number:</b> 00306	<b>Certificate Type:</b> Final
	<b>Address:</b> 285 GRAND STREET	<b>Lot Number(s):</b> 22	<b>Effective Date:</b> 08/30/2013
	<b>Building Identification Number (BIN):</b> 1077601	<b>Building Type:</b> New	
<b>This building is subject to this Building Code: 2008 Code</b>			
<i>For zoning lot metes &amp; bounds, please see BISWeb.</i>			
<b>B.</b>	<b>Construction classification:</b>	1-B	(2008 Code)
	<b>Building Occupancy Group classification:</b>	M	(2008 Code)
	<b>Multiple Dwelling Law Classification:</b>	None	
	<b>No. of stories:</b> 2	<b>Height in feet:</b> 31	<b>No. of dwelling units:</b> 0
<b>C.</b>	<b>Fire Protection Equipment:</b> Sprinkler system		
<b>D.</b>	<b>Type and number of open spaces:</b> None associated with this filing.		
<b>E.</b>	<b>This Certificate is issued with the following legal limitations:</b> None		
<b>Borough Comments:</b> None			



Borough Commissioner



Commissioner

*Certificate of Occupancy*

CO Number: **120693008F**

Permissible Use and Occupancy						
All Building Code occupancy group designations below are 2008 designations.						
Floor From To	Maximum persons permitted	Live load lbs per sq. ft.	Building Code occupancy group	Dwelling or Rooming Units	Zoning use group	Description of use
CEL		OG				ACCESSORY USES
CEL	78	OG	M		6	MERCANTILE USE
ME Z	21	50	M		6	MERCANTILE USE - IN CONJUNCTION WITH 1ST FLOOR SPACE
001	162	100	M		6	MERCANTILE USE
001		100	M		6	LOBBY
002	82	50	M		6	MERCANTILE USE
RO F		50				ELEVATOR AND STAIR BULKHEADS
TWO STORY, MEZZANINE AND CELLAR COMMERCIAL BUILDING NOTE: SEE CRFN# 2011000201598 & 2011000201599 FOR EXHIBITS						
<b>END OF SECTION</b>						



Borough Commissioner



Commissioner

**END OF DOCUMENT**

Petition to Support Proposed Liquor License

Date: 06/21/2021

The following undersigned residents of the area support the following liquor license (indicate the type of license such as full-liquor or beer-wine) wine & liquor

to the following applicant/establishment (company and/or trade name) 99 Favor Taste Restaurant Inc

Address of premises: 285 Grand Street, New York, NY 10002

This business will be a: (circle) Bar  Restaurant  Other: \_\_\_\_\_

The hours of operation will be:  
11am - 12am

PLEASE NOTE: Signatures should be from residents of building, adjoining buildings, and within 2-blocks on the same street.

Other information regarding the license:

Name	Signature	Address and Apt # (required)
BRENDA LEI	[Signature]	45 Ludlow St.
Zhen yang LEI	[Signature]	280 Grand St 3F
Shen Li	[Signature]	289 Grand St
Ye Qing Lin	[Signature]	91 Eldridge St 2FL
Li Dong	[Signature]	245 Broome St
Wangjian Lin	[Signature]	48 Ludlow St.
Alex Zhang	[Signature]	80 Eldridge St
Lin Lin	[Signature]	273
Lin wei li	[Signature]	301 Grand St
Xiang Hu Hu	[Signature]	147 Broome St

Petition to Support Proposed Liquor License

Date: 06/21/2021

The following undersigned residents of the area support the following liquor license (indicate the type of license such as full-liquor or beer-wine) wine & liquor

to the following applicant/establishment (company and/or trade name) 99 Favor Taste Restaurant Inc





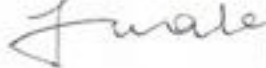
Address of premises: 285 Grand Street, New York, NY 10002

This business will be a: (circle) Bar  Restaurant  Other: \_\_\_\_\_

The hours of operation will be:  
11am - 12am

PLEASE NOTE: Signatures should be from residents of building, adjoining buildings, and within 2-blocks on the same street.

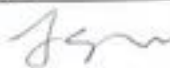Other information regarding the license:

Name	Signature	Address and Apt # (required)
Jing Chen		147 Elizabeth St. New York, NY. 10012
Feng ou		60 Hester ST APT. 1
YINZHA CHEN		New York NY. 10012 85 Eldridge St
Joanne Wong		NY 10002
YA WEI LIN	Ya weilin	245 Broome ST
Xianming Lin	Xianming Lin	48 Ludlow St
Frank Jiang		292 GRAND ST.















### NEIGHBORING RESIDENTS VECINOS DE LA COMUNIDAD

**ATTENTION RESIDENTS:** We have a special offer for you. Call today to learn more.

**Call today:** (800) 555-1234

**Website:** [www.example.com](http://www.example.com)

### ATTENTION RESIDENTS & NEIGHBORS

**ATTENTION RESIDENTS:** We have a special offer for you. Call today to learn more.

**Call today:** (800) 555-1234

**Website:** [www.example.com](http://www.example.com)



ZAC RAY 202

**The New York Times**

**More Than 100,000 People Gather for Protest**

**Protesters Demand Justice for George Floyd**

**Police Use Force to Clear Protesters**

**Protesters Demand Justice for George Floyd**

**Police Use Force to Clear Protesters**

**Protesters Demand Justice for George Floyd**

**Police Use Force to Clear Protesters**

**NYC HOUSING DEVELOPMENT CORPORATION**

**1625**

**NVC**











# 九十九號餐廳

99 FAVOR TASTE RESTAURANT

燒烤 BBQ 火鍋 HOT POT 特色午餐 LUNCH SPECIAL

TEL: 646-682-9122

285 Grand St 九十九號餐廳 99 FAVOR TASTE 燒烤 B-B-Q 火鍋 Hot Pot Tel: 646-682-9122



285  
2/F 二樓  
中國街成人  
SPOR  
SAFETY